




Ex Front Elev

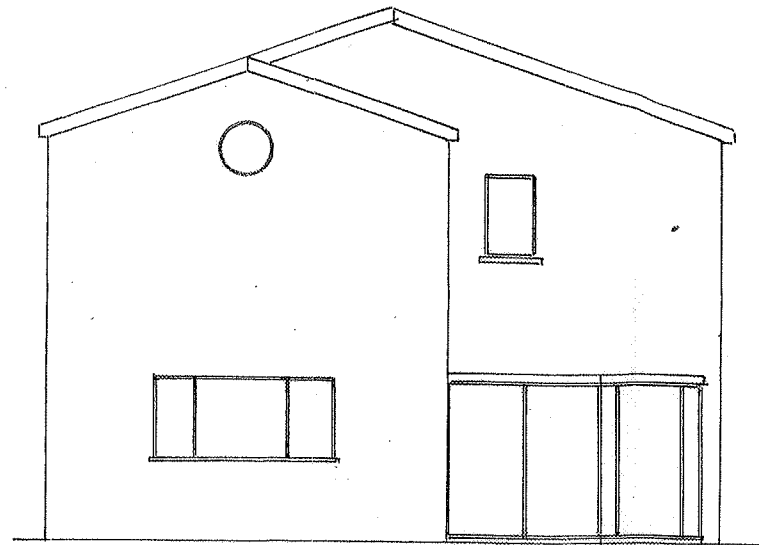

Ex Left Elev

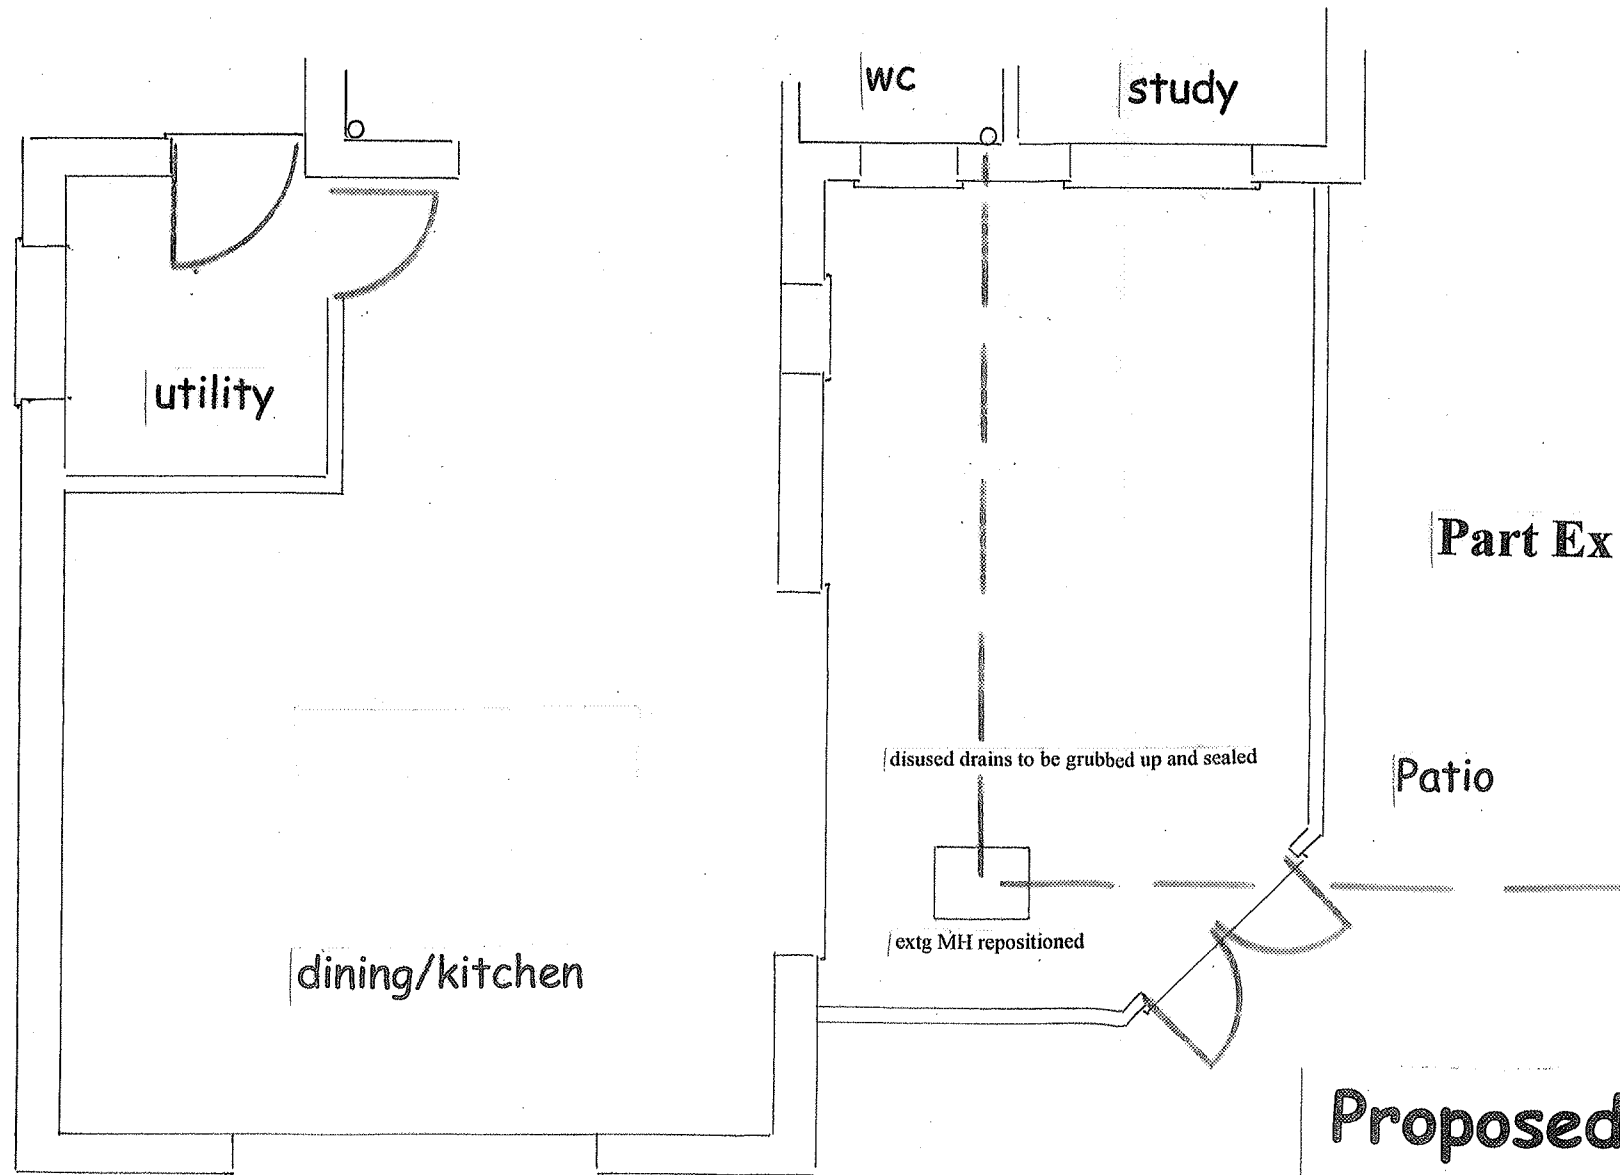

Part Ex Ground Floor Plan

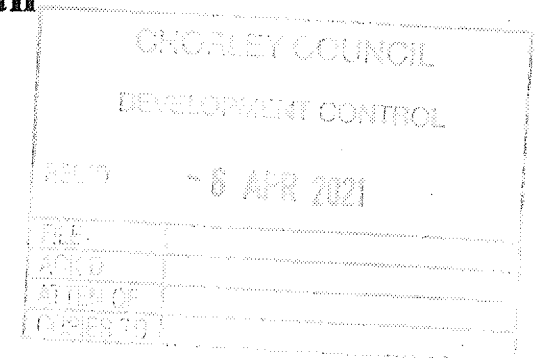

Proposed Single Storey Extension at
10 Judeland Astley Park Chorley