



Prop Front Elev

Prop Left Elev

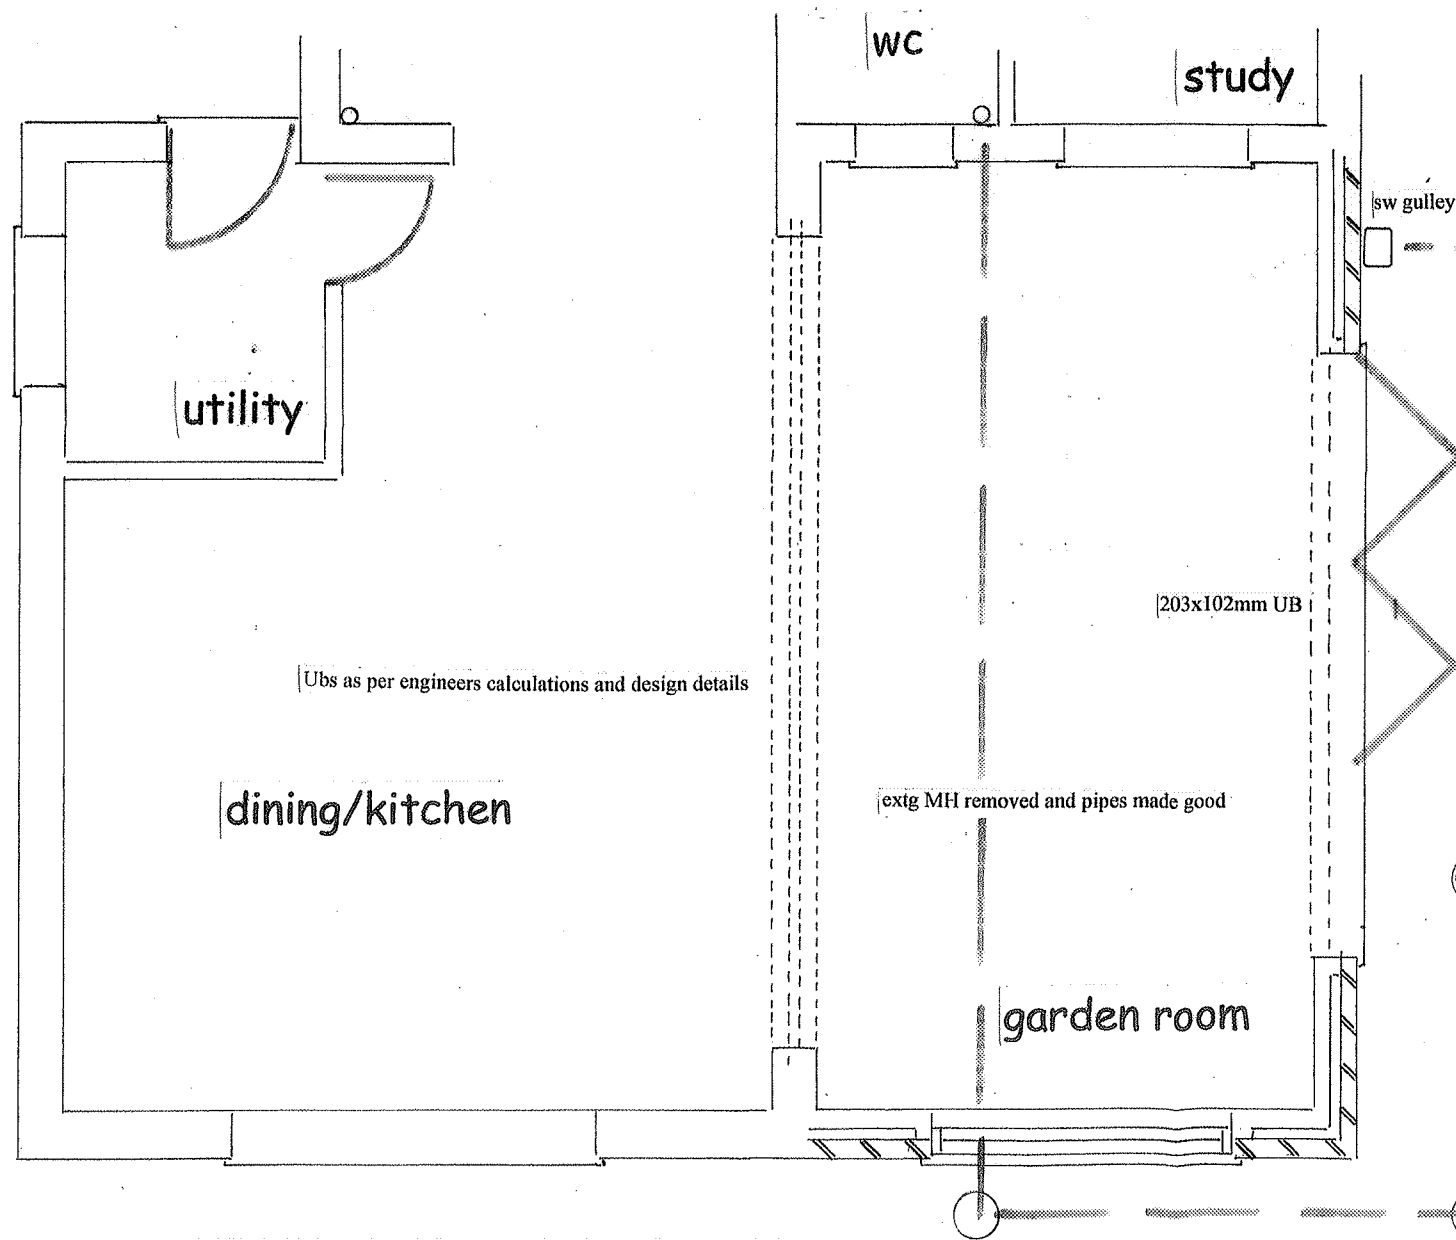

Part Prop Ground Floor Plan

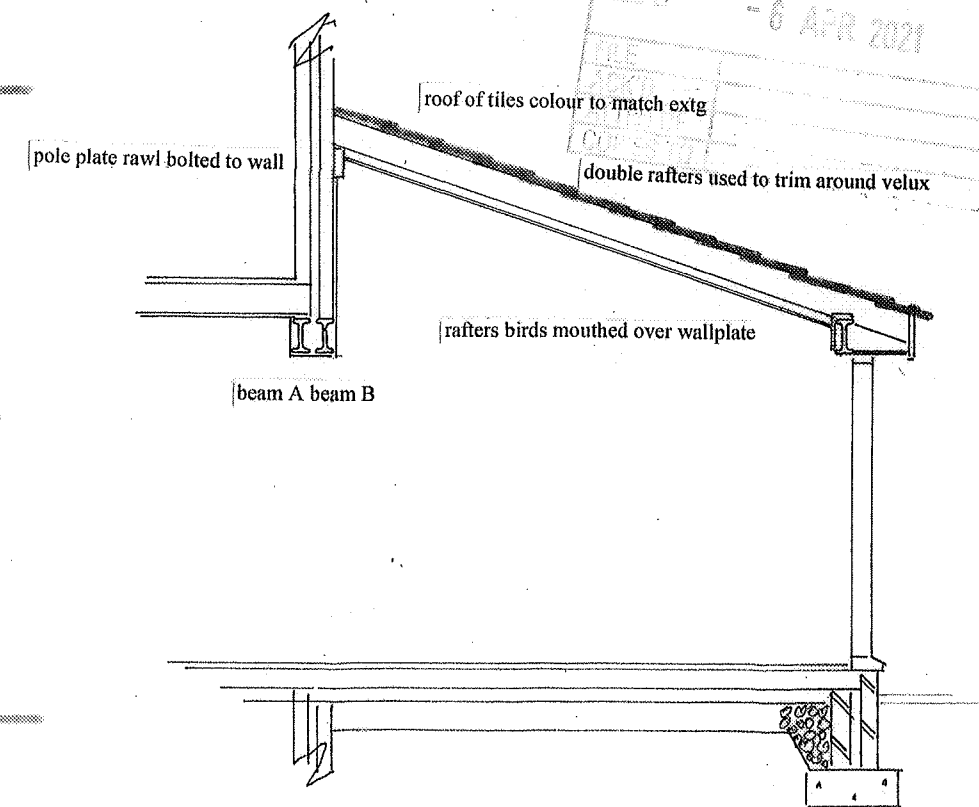

Section A - A

Proposed Single Storey Extension at 10 Judeland Astley Park Chorley