



All dimensions to be checked on site before commencement of works. Do not scale from this drawing. Any discrepancies are to be notified to the Architect/Designer immediately **IF IN DOUBT - ASK!** Unless otherwise stated all dimensions are given in millimetres.

revisions:

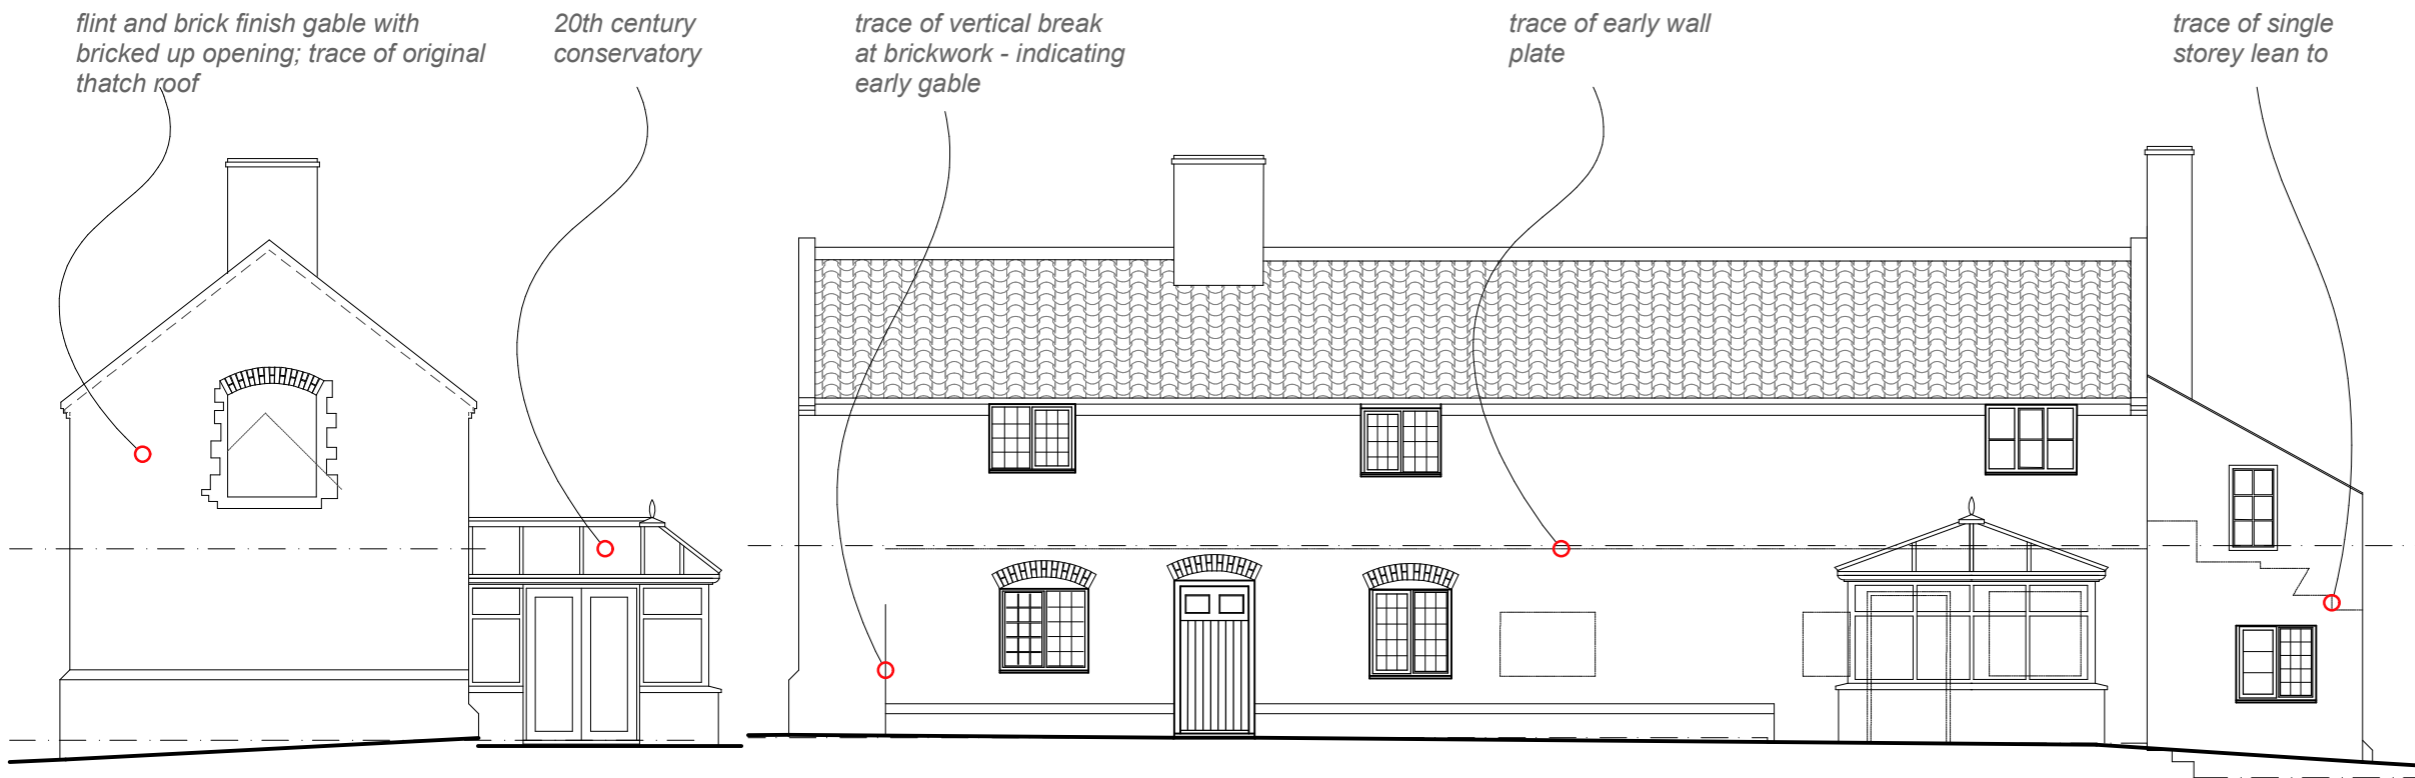


Existing Gable (SW)

Existing Front (SE)

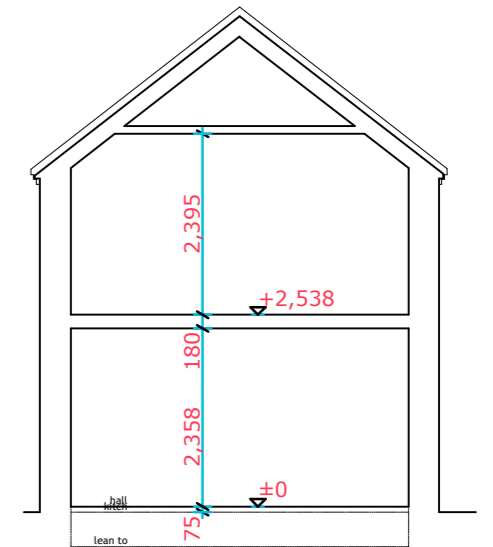

Existing Section

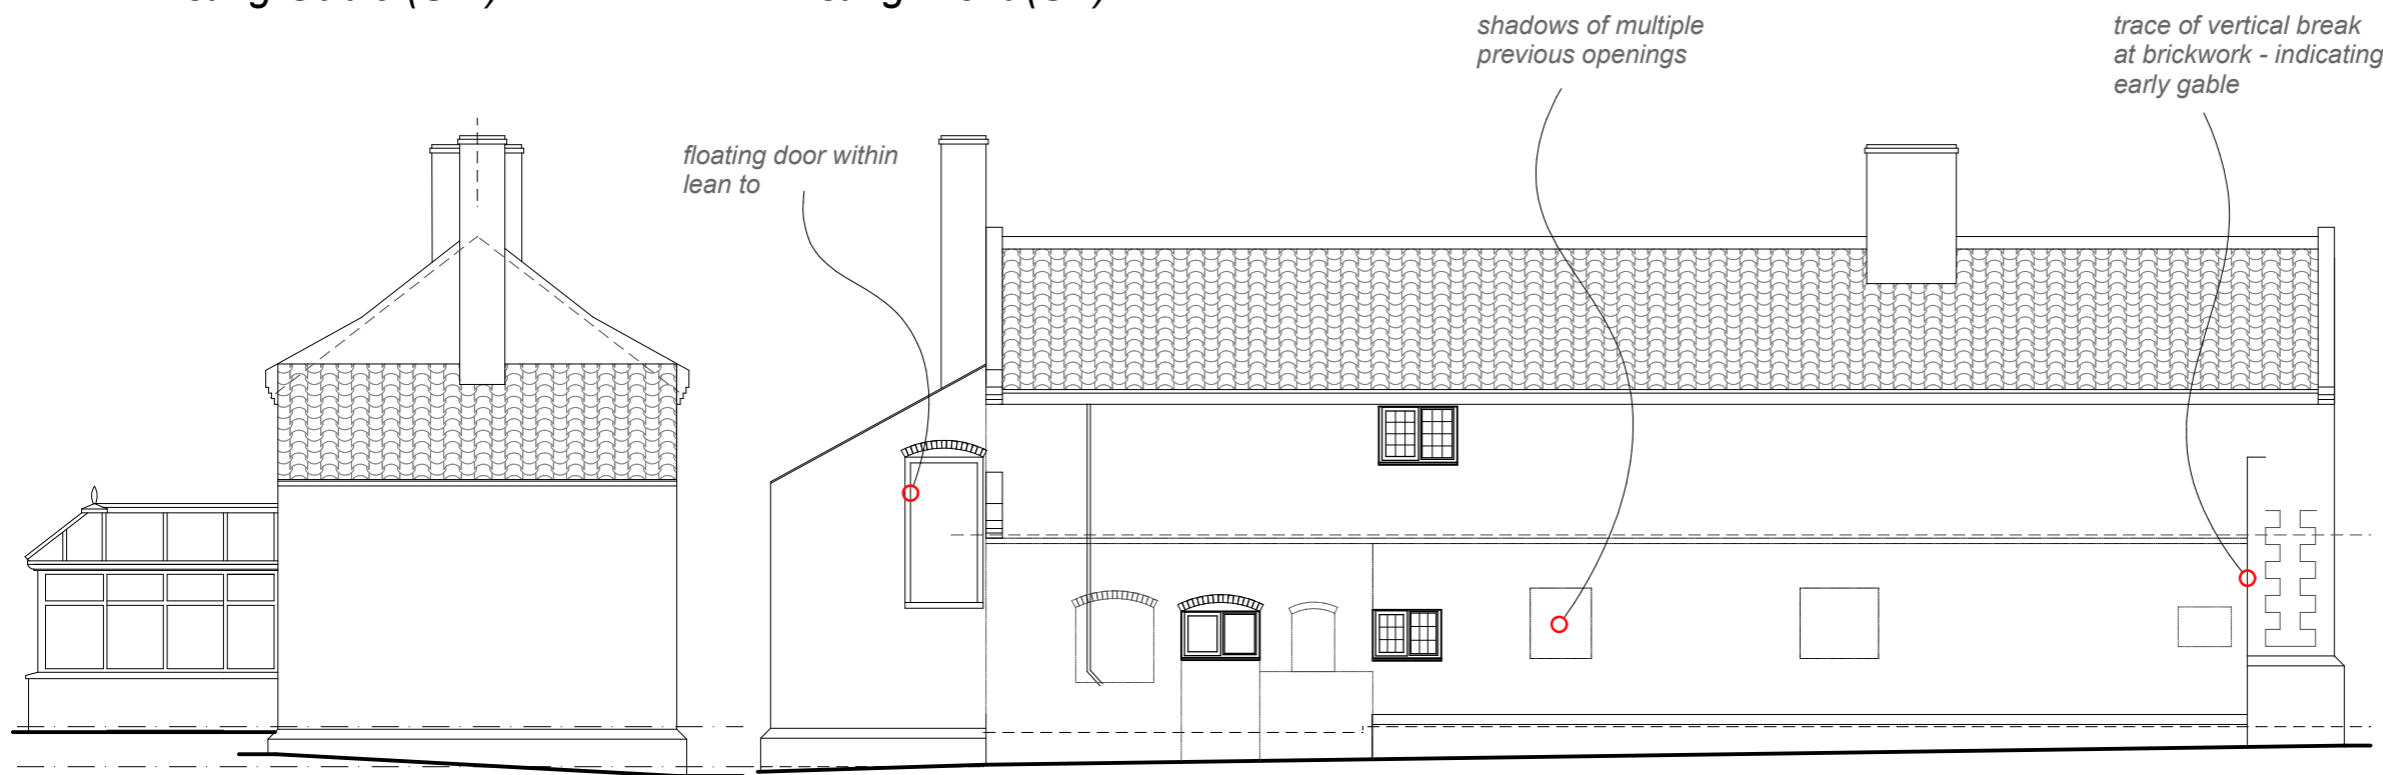

Existing Gable (NE)

Existing Rear (NW)

WHITWORTH HOWELL LTD **WH**
design : detail : construction

Client : Ivor Braka

Woodside

The Loke Suffield

Sheet : Existing Elevations

Drawing No:	G115	301	C
-------------	------	-----	---

scale : 1:100 @A3

Unit 15 Spaces Business Park
Ingate Place, London SW8 3NS


date : 29.05.20

0207 501 1057

drawn : ap check : ep

www.whitworthhowell.co.uk
info@whitworthhowell.co.uk

© ALL DRAWINGS AND WRITTEN MATERIAL HEREIN CONSTITUTE THE ORIGINAL AND UNPUBLISHED WORK OF THE ARCHITECT/DESIGNER, AND THE SAME MAY NOT BE DUPLICATED, USED, OR DISCLOSED WITHOUT THE WRITTEN CONSENT OF THE ARCHITECT/DESIGNER.

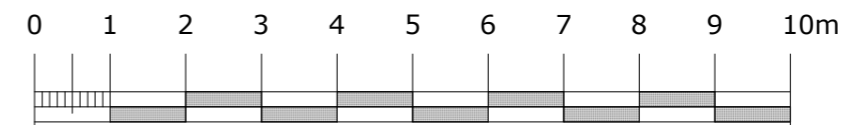

scale 1:100

Existing Elevations 1 : 100