
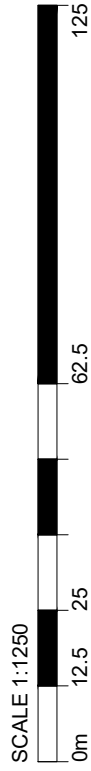


PLAN

2

Location Plan SCALE 1: 125

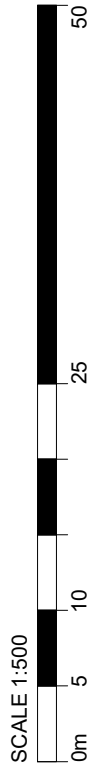

PLAN

1

Block Plan

SCALE 1: 500

COLEMAN ANDERSON ARCHITECTS

4 WESTERN ROAD SOUTHBOROUGH KENT TN4 0HG
TELEPHONE TUNBRIDGE WELLS 01892 537124
www.colemananderson.co.uk



Job
2125
5 Millstream

Scale
As Noted @
A4

Date
APR 21

Drawn Checked
OH SC

Revisions

Client

Drawing
Site & Location Plan

Drawing No

2125-0100