


**EXISTING SIDE ELEVATION B-B**

1:100

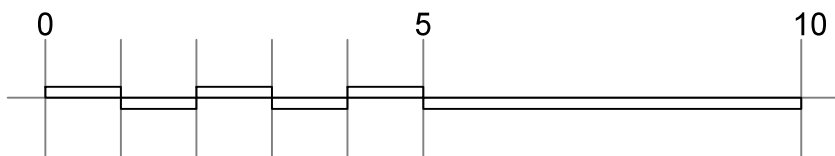

Scale in metres - 1:100 scale bar

				Porcupine Design 26 Muirpark Way Drymen G63 0DX  <a href="http://www.porcupinedesign.co.uk">www.porcupinedesign.co.uk</a>  <small>DO NOT SCALE. Use figured dimensions only. All dimensions, spot levels and drainage positions to be checked on site by Contractor prior to construction. Any discrepancies to be reported back to Porcupine Design. Drawings to be read &amp; fully understood before work commences. IF IN DOUBT ASK.</small>		client <b>Millar Shaw</b> address 26 Graham Road Killearn title Existing Side Elevation B-B		date 27 Oct 2020 drawn SJK checked SJK scale 1:100 @ A3			
rev	description			date	by	checked	<b>PLANNING</b>		job number <b>6126-G-PLA</b>	dwg no <b>A123</b>	rev