


**PROPOSED SECTION D-D**

1:50

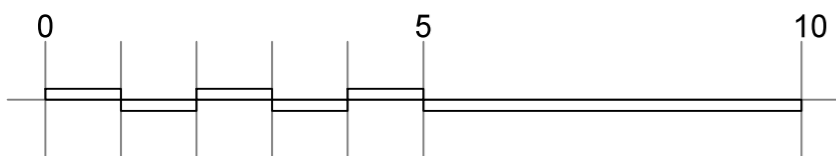

Scale in metres - 1:100 scale bar

Porcupine Design 26 Muirpark Way Drymen G63 0DX  <a href="http://www.porcupinedesign.co.uk">www.porcupinedesign.co.uk</a>  <small>DO NOT SCALE. Use figured dimensions only. All dimensions, spot levels and drainage positions to be checked on site by Contractor prior to construction. Any discrepancies to be reported back to Porcupine Design. Drawings to be read &amp; fully understood before work commences. IF IN DOUBT ASK.</small>				
rev	description	date	by	checked

client <b>Millar Shaw</b>	date 18 12 20	
address 26 Graham Road Killearn	drawn SJK	checked SJK
title Proposed Section D-D	scale 1:50 @ A3	
<b>PLANNING</b>		job number <b>6126-G-PLA</b>
A222.dwg		dwg no <b>A225</b>
© Copyright of Porcupine Design (Scotland) Ltd		rev