



EXISTING SIDE ELEVATION A-A
 1:100

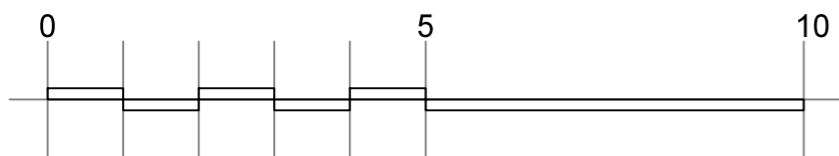

Scale in metres - 1:100 scale bar

Porcupine Design 26 Muirpark Way Drymen G63 0DX www.porcupinedesign.co.uk <small>DO NOT SCALE. Use figured dimensions only. All dimensions, spot levels and drainage positions to be checked on site by Contractor prior to construction. Any discrepancies to be reported back to Porcupine Design. Drawings to be read & fully understood before work commences. IF IN DOUBT ASK.</small>					client Millar Shaw		date 27 Oct 2020	
					address 26 Graham Road Killearn		drawn SJK	checked SJK
					title Existing Side Elevation A-A		scale 1:100 @ A3	
					PLANNING		job number 6126-G-PLA	dwg no A122