



**Elevation Key**

Decking:  
Untreated timber decking and balustrade.

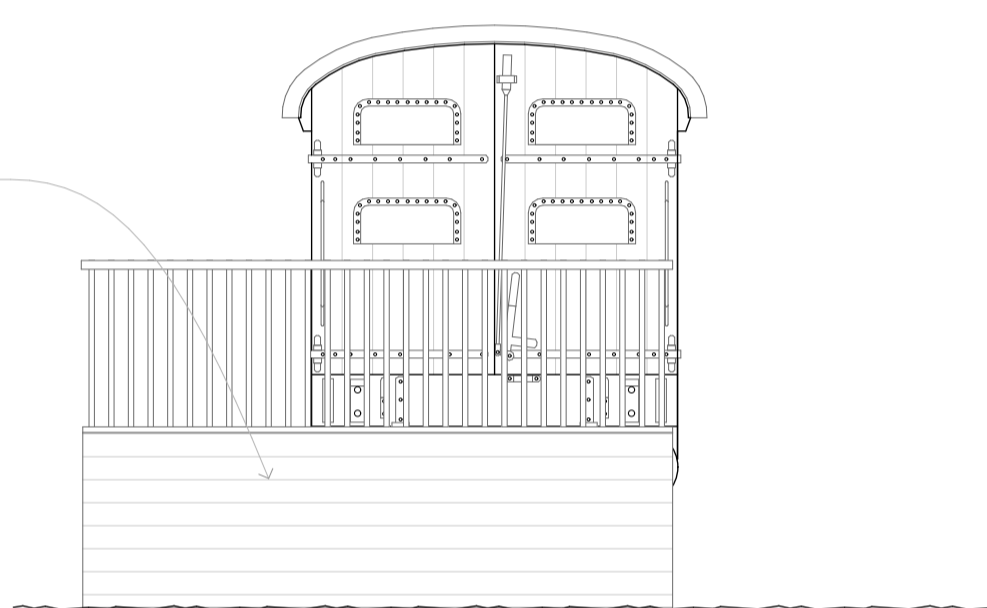


**Proposed elevation 1**

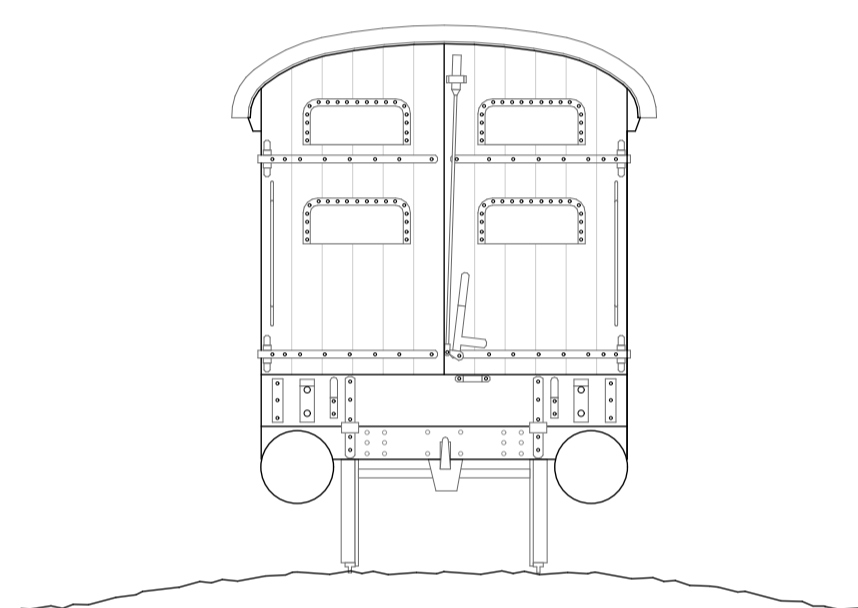


**Proposed elevation 2**

Decking:  
Untreated timber decking and balustrade.

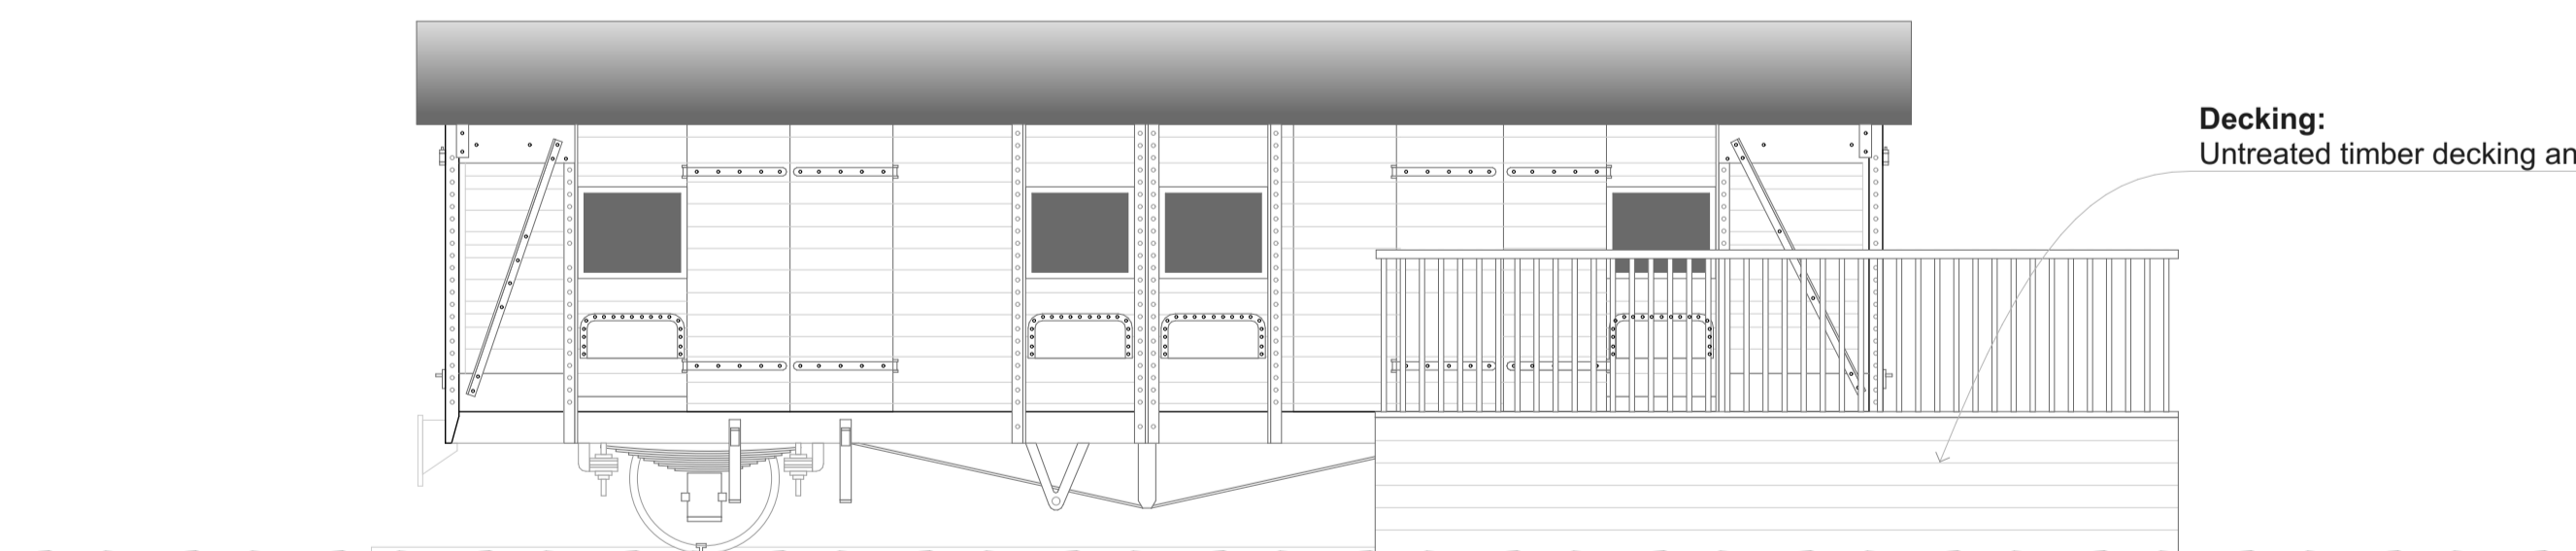

**Proposed elevation 3**

Decking:  
Untreated timber decking and balustrade.

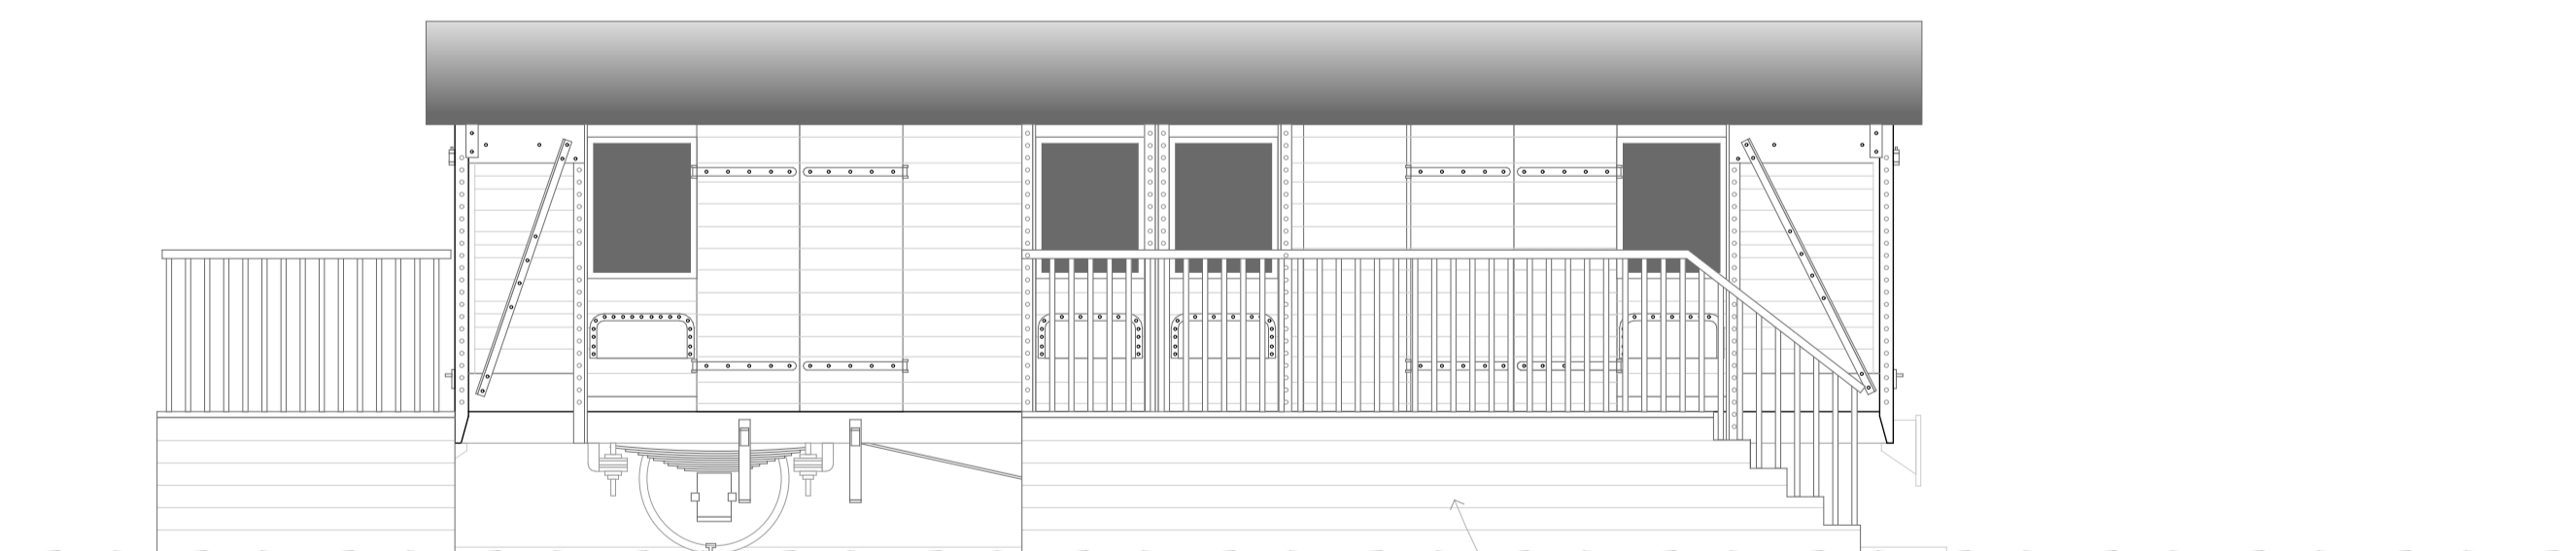

**Proposed elevation 4**



# Proposed Elevations - UNIT 1 and 2