

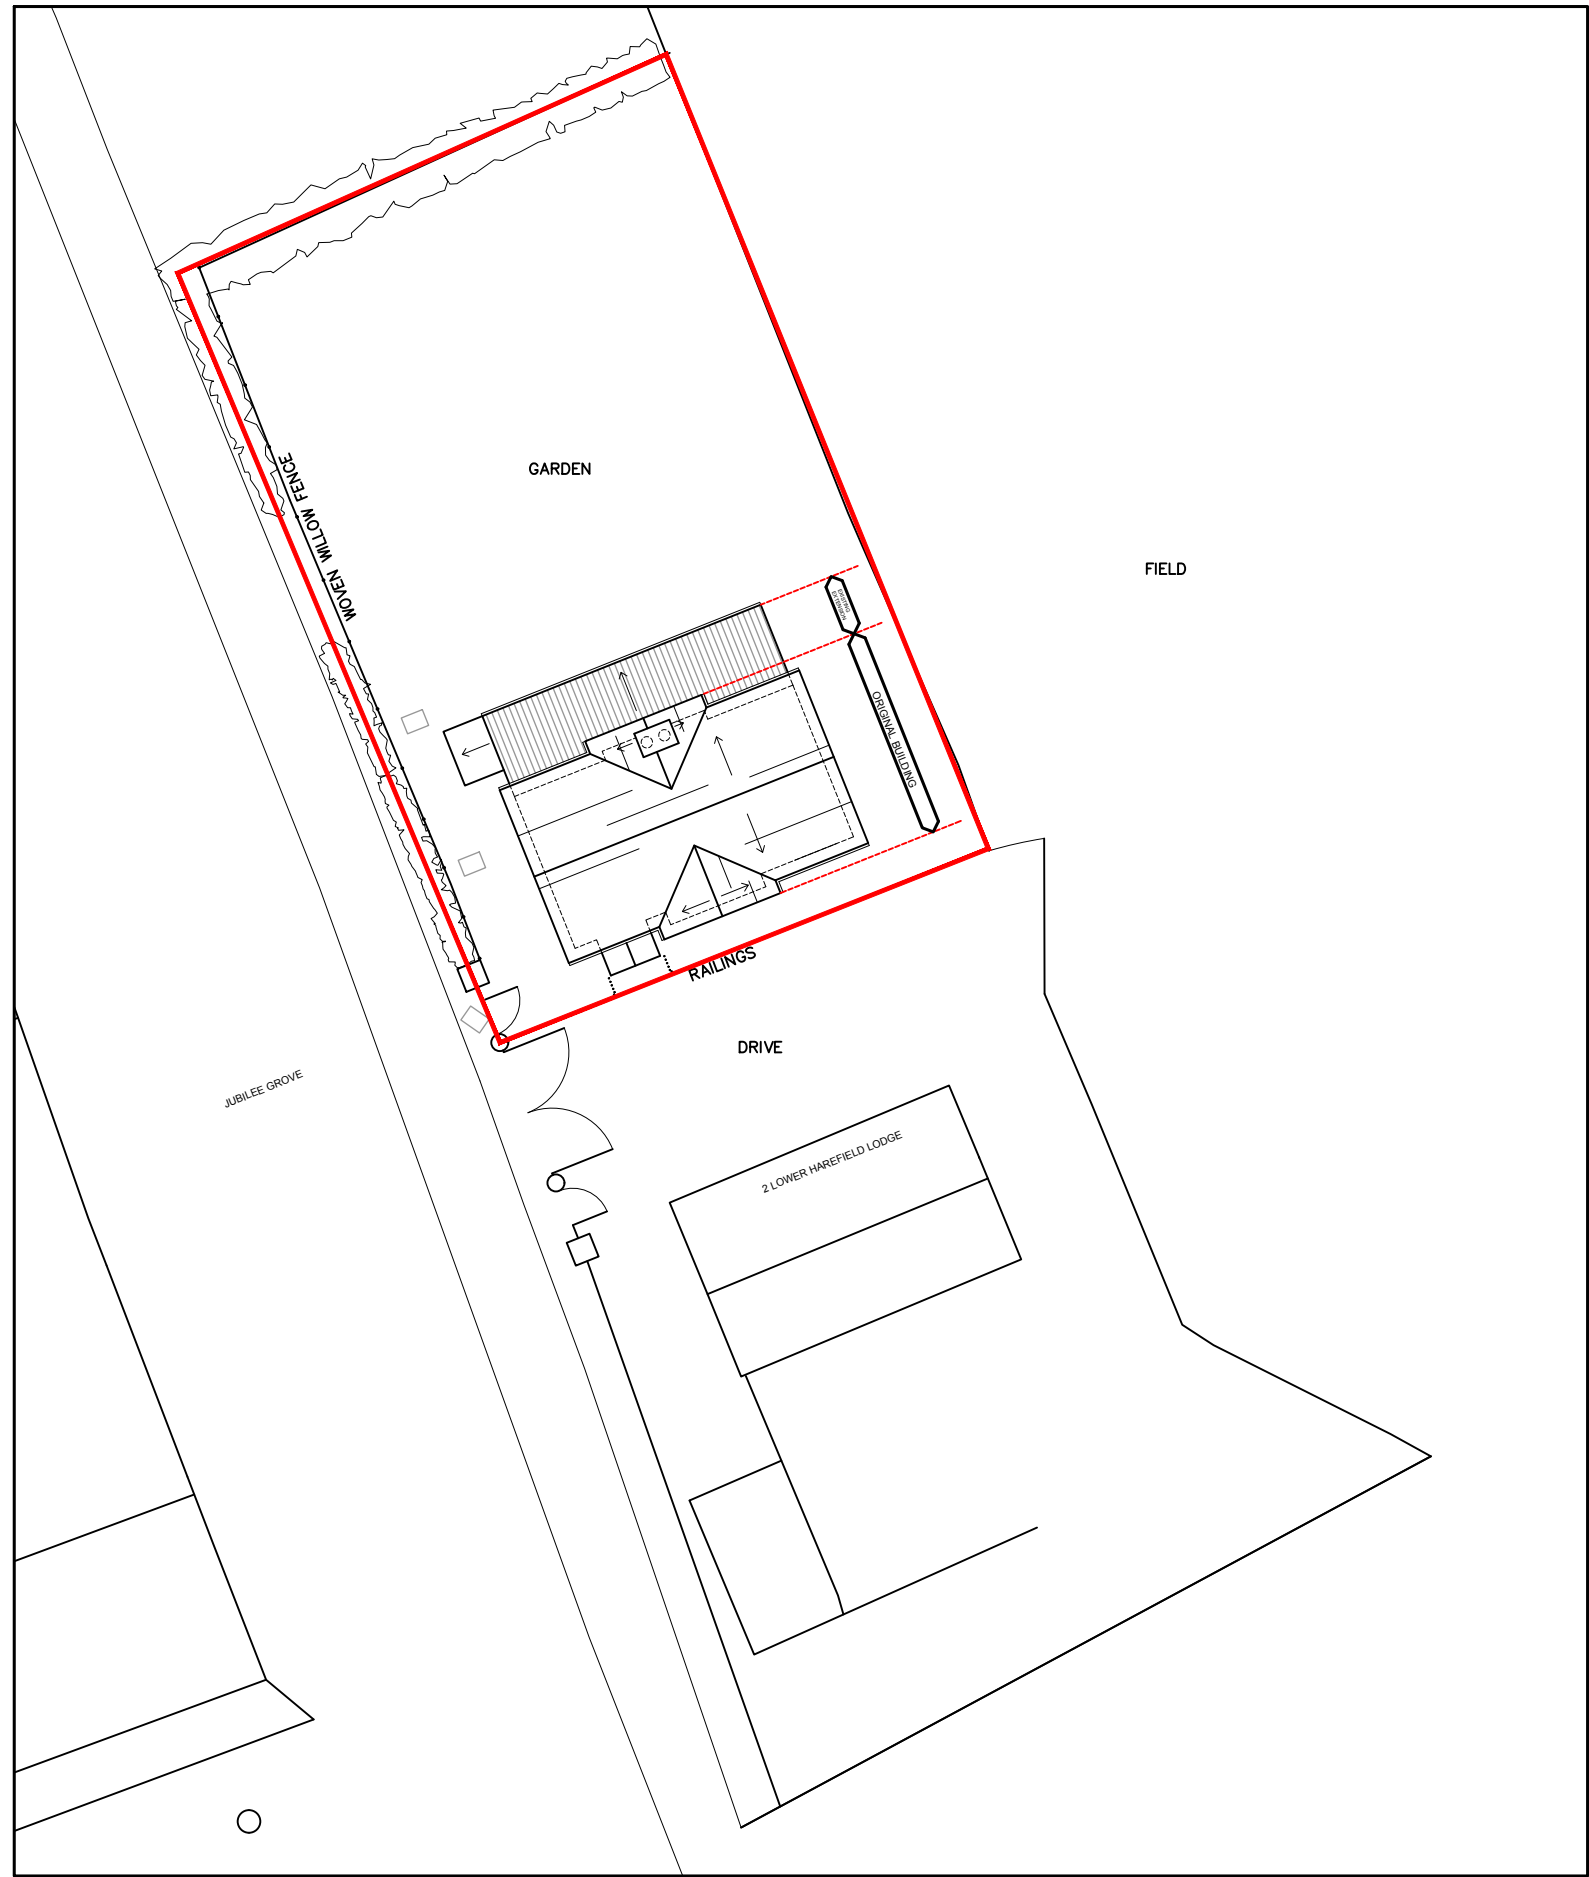


SITE LOCATION PLAN
1:1250

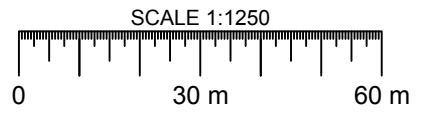

EXISTING BLOCK PLAN
1:200

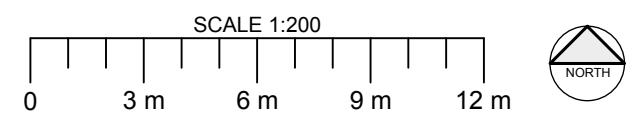

A NEW SITE LOCATION PLAN PROVIDED FOR NEW HOUSEHOLDER APPLICATION. 16.03.21

Revisions

FLORIAN WINKLER ARCHITECT
 TEL: 01392 840002
 MOB: 07748515077
 Email: fphwinkler@googlemail.com
 Unit 1 Imbert Green Technology Park, Stoke Canon, Exeter EX5 4RJ

1 LOWER HAREFIELD LODGE

EXMOUTH ROAD

LYMPSTONE EX8 5LT

SITE LOCATION

AND BLOCK PLAN

Scale 1:1250@A3

Date 25.02.19

J790 01 **A**

The contractor must verify all dimensions on site before making shop drawings or commencing work of any kind. No dimensions to be scaled from this drawing.