


Newquay AFC

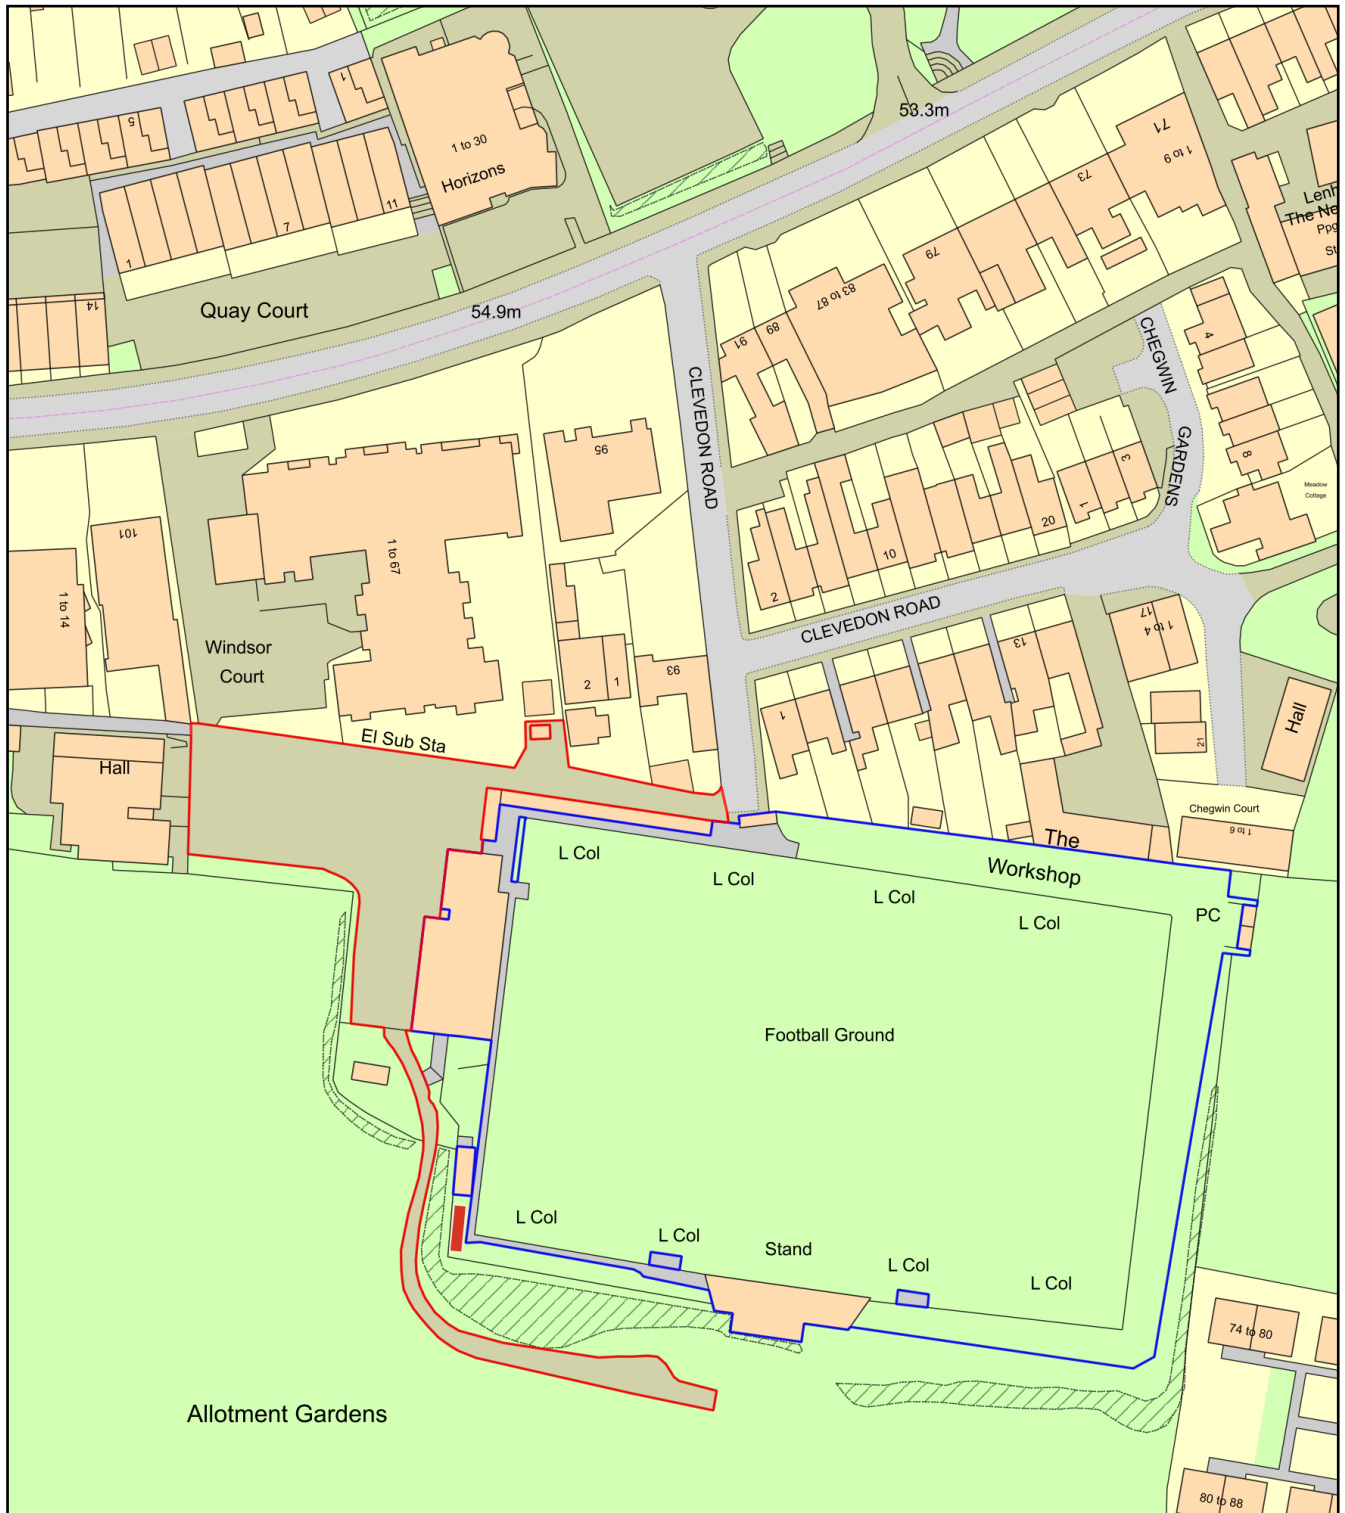

0 50
Metres



Plan Produced for: Cornwall Council
Date Produced: 29 Apr 2021
Plan Reference Number: TQRQM21119093047859
Scale: 1:1250 @ A4