
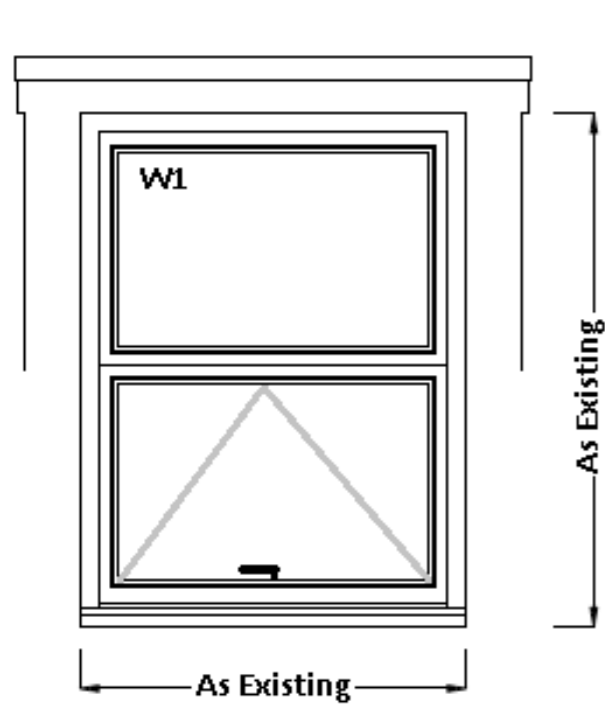


# Proposed Window Elevations


## Scale 1:20

Application Reference	
Applicant	Colin Rourke
Drawing	Proposed Elevations
Drawing version	Proposed Window Elevations


Address	Flat 16, 117-118 Marine Parade, Brighton, East Sussex, BN2 1DD
Scale	1:20 @A3

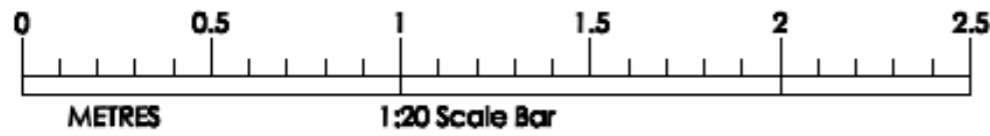


Window Ref: W1

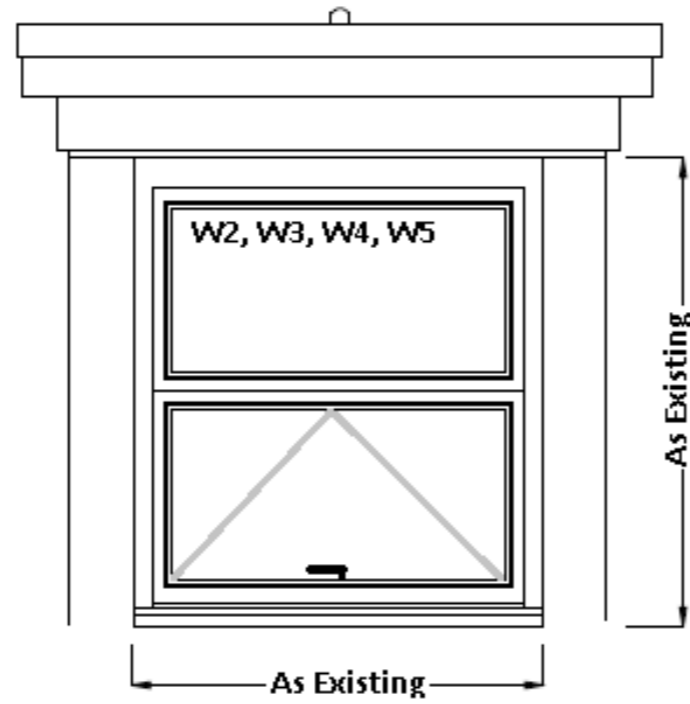


Windows Ref: W2, W3, W4 & W5

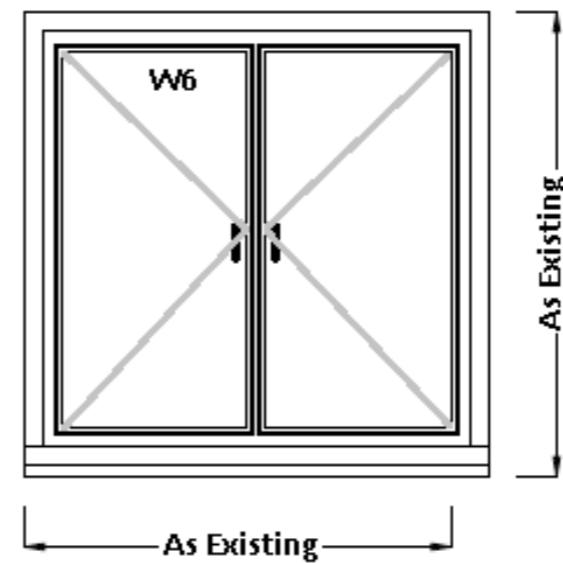


Window Ref: W6

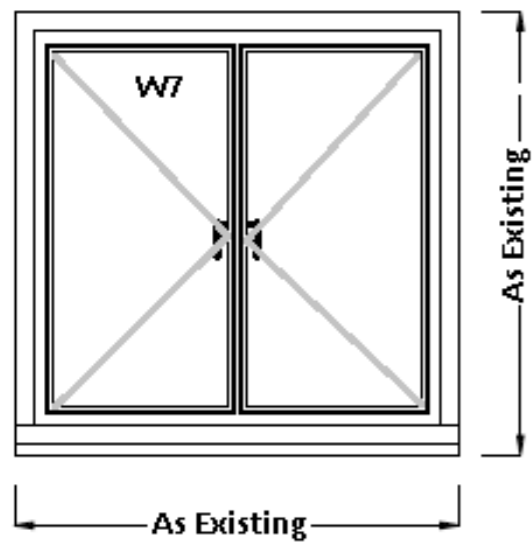


Window Ref: W7

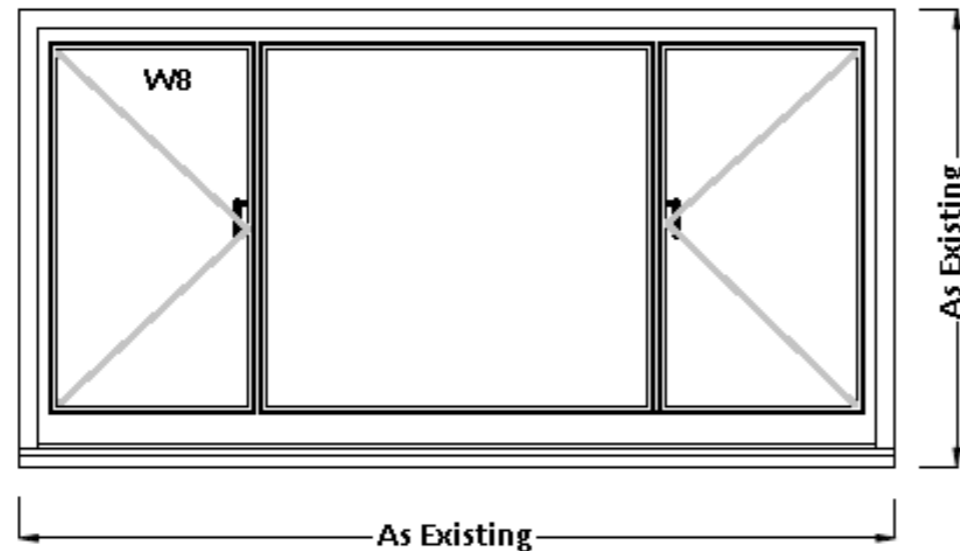

Window Ref: W8

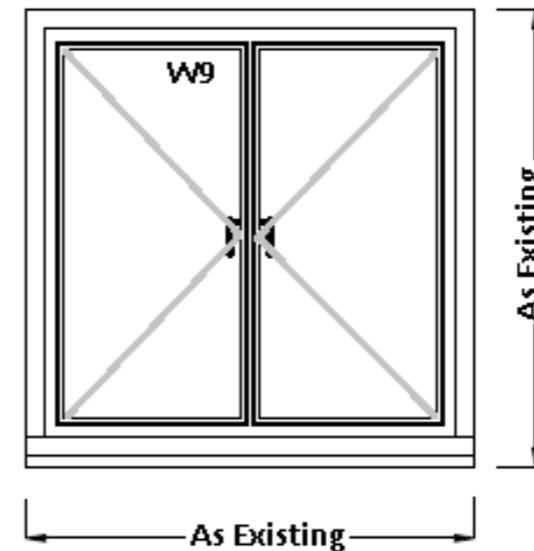

Window Ref: W9

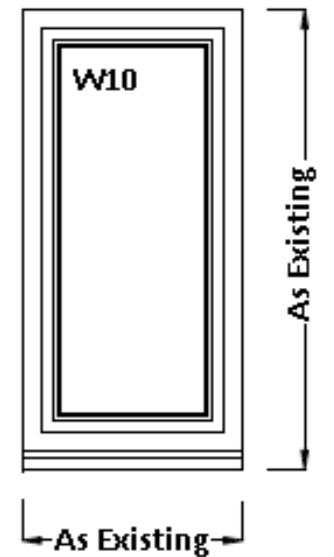

Window Ref: W10

# Proposed Door Elevations


Scale 1:20 @A3



Door D1





Doors D2 & D3

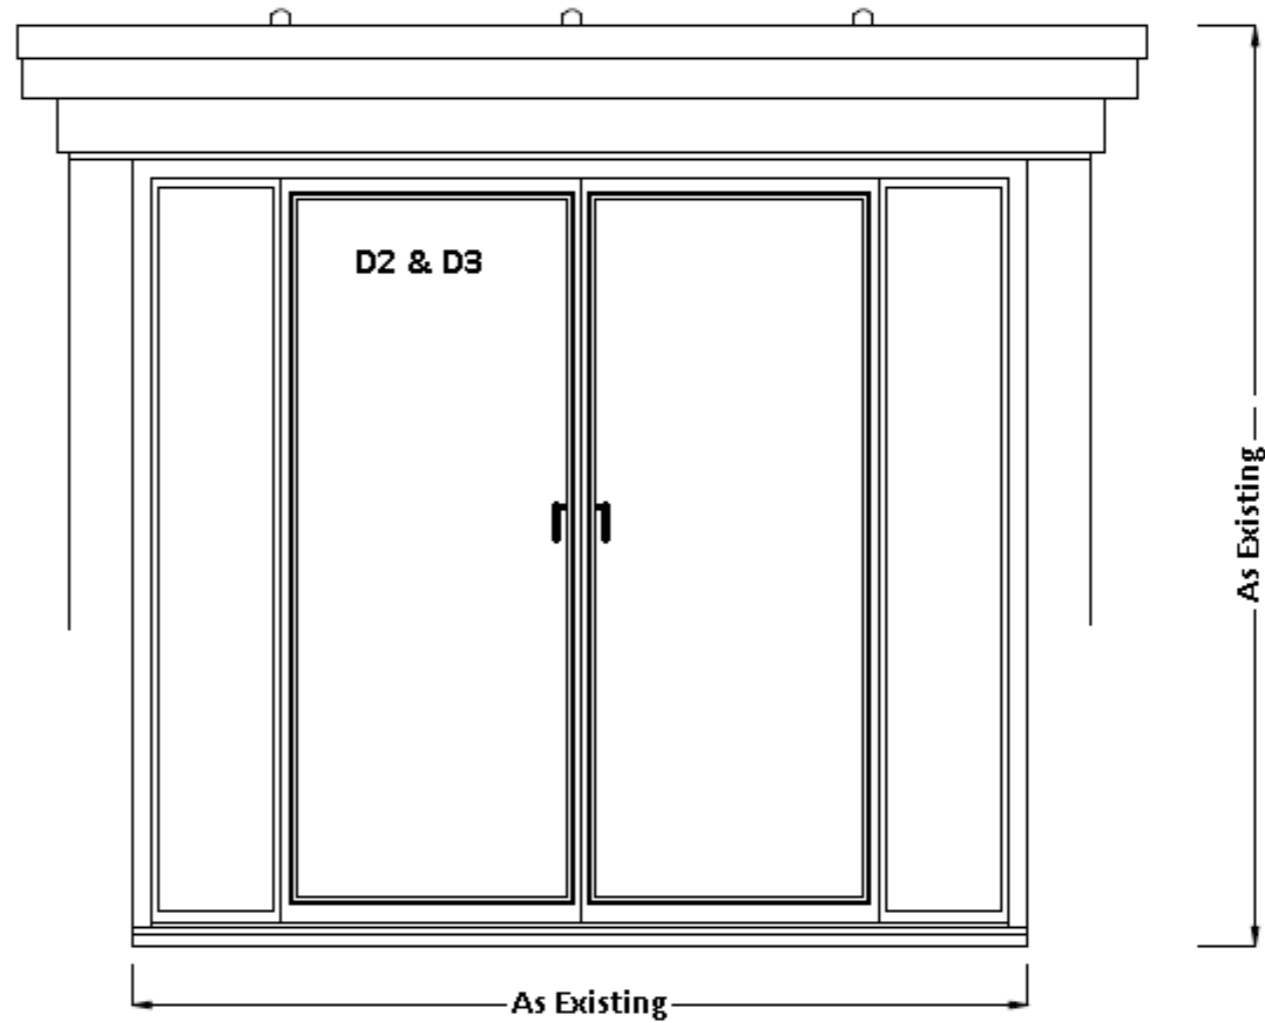


Scale 1:1 @A3

**Door Frame Cross Sections:  
D1, D2, D3**

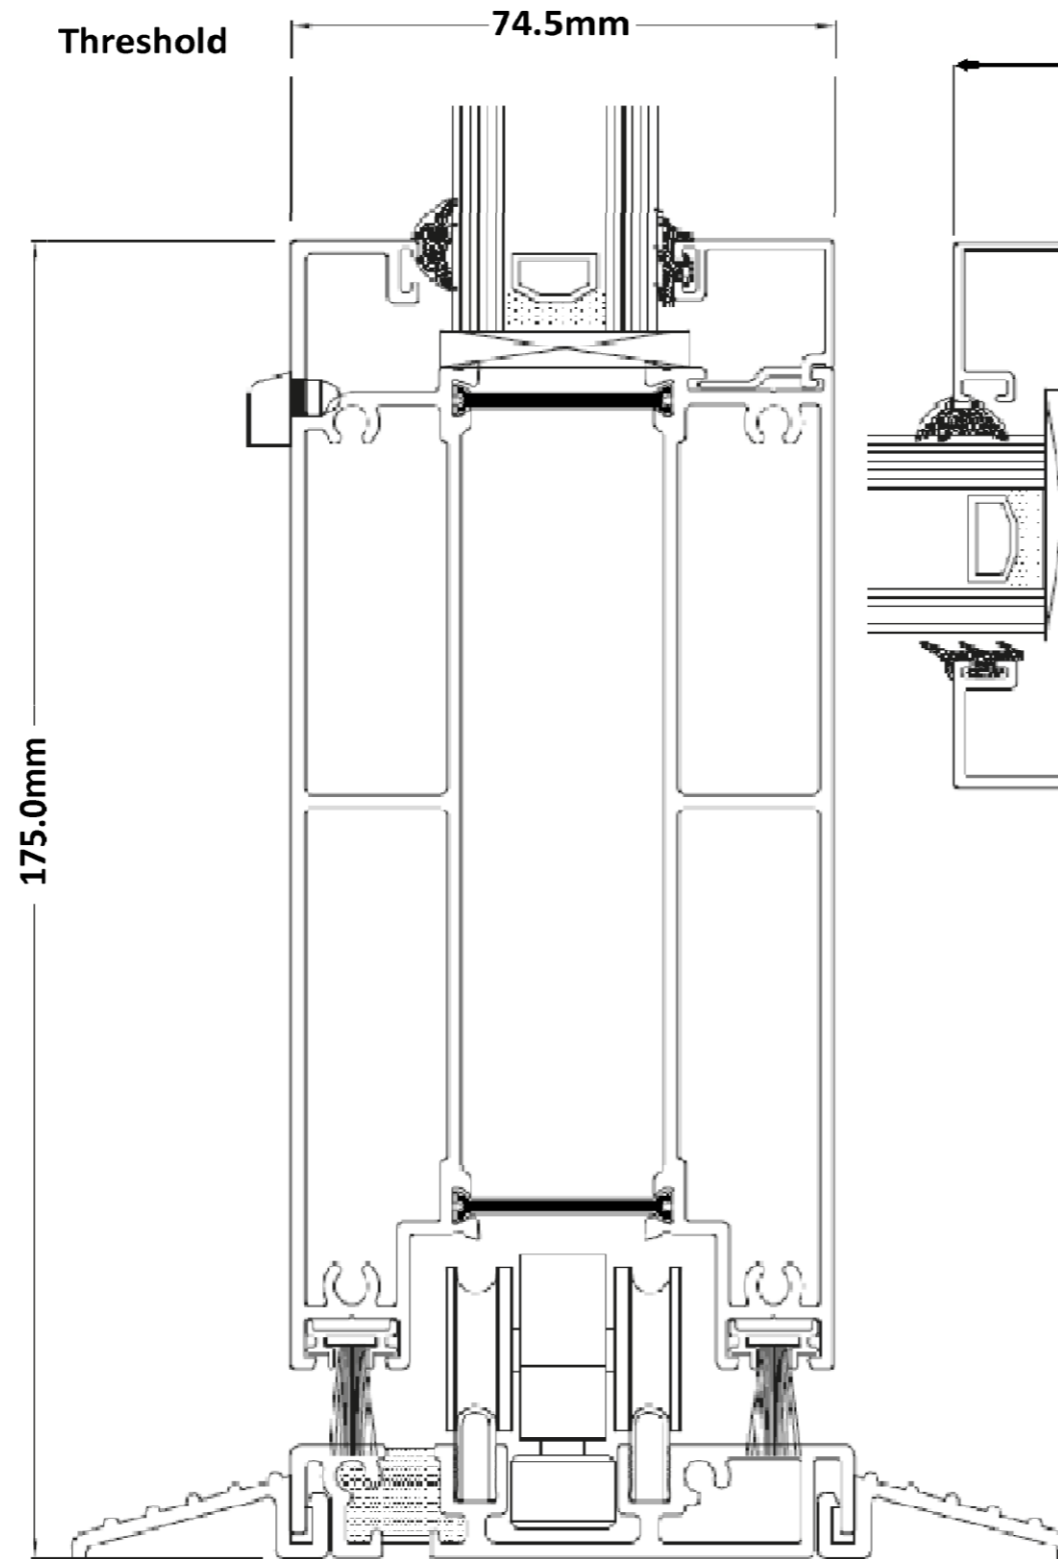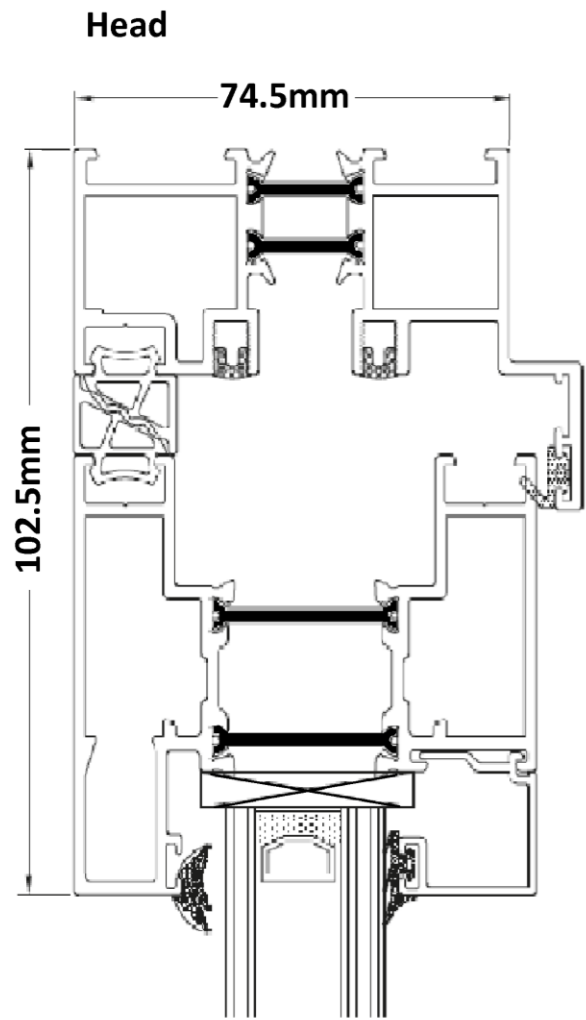

**Horizontal**

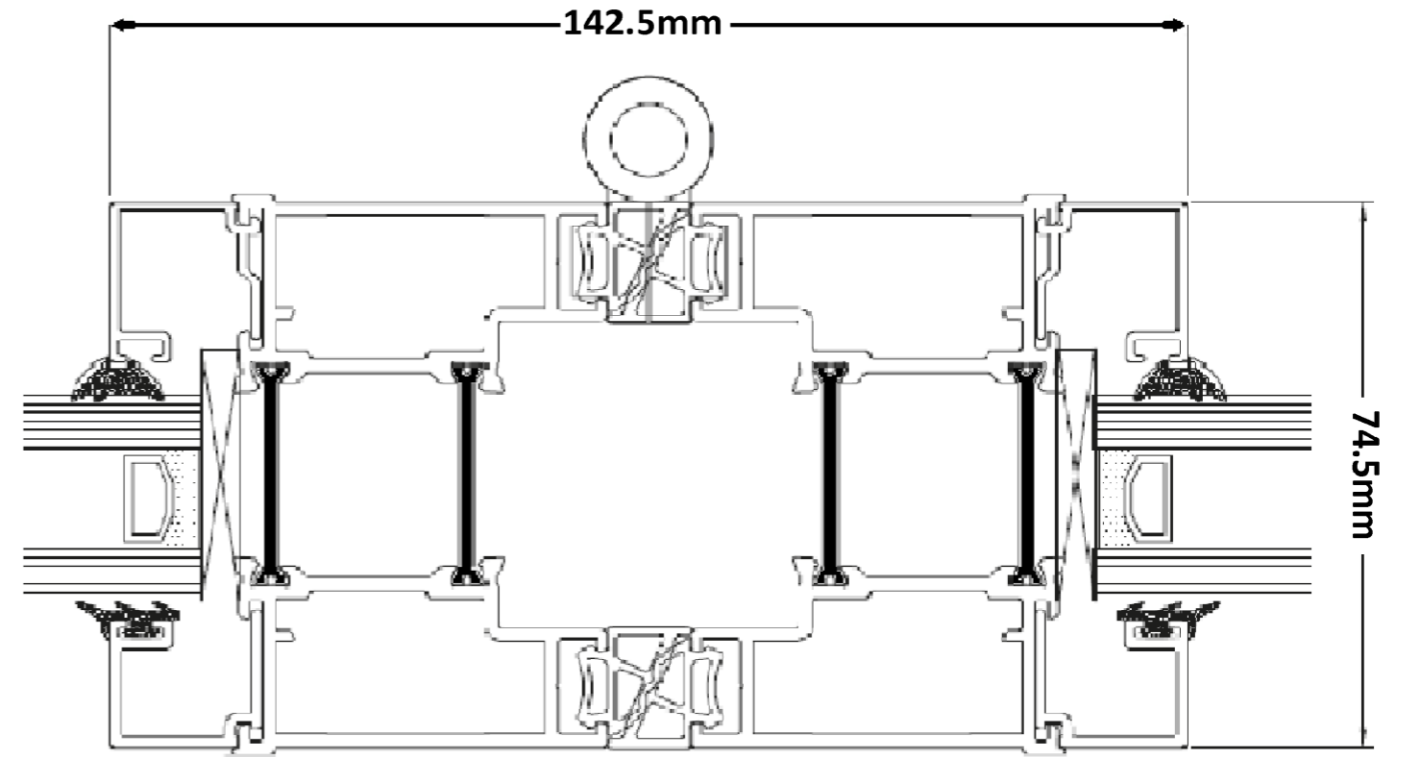

**Window Frame Cross Section:  
(W1, W2, W3, W4, W5, W6, W7, W8, W9, W10)**

