


ROLLED BOLD CONC. TILES COLOUR
TO MATCH EXIST.

WHITE ROUGHCAST FINISH
TO MATCH EXIST.

WHITE OPUC FRAMED WINDOWS
AS EXIST.

BASECOURSE TO MATCH EXIST.

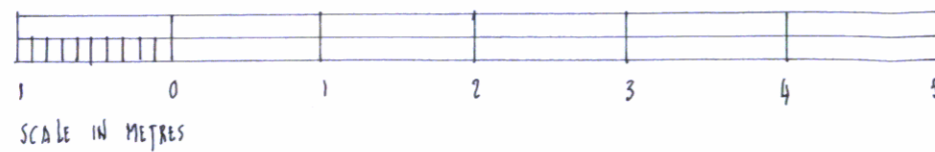

PROPOSED BACK ELEVATION ~ WESTMOST.
17 BERRYDALE ROAD, BLAIRGOWRIE.
DRG. No.: 3353/6 SCALE: 1:50 @ A3.