
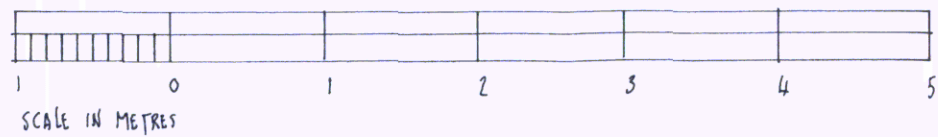


ALL EXTERNAL FINISHES
TO MATCH EXIST.

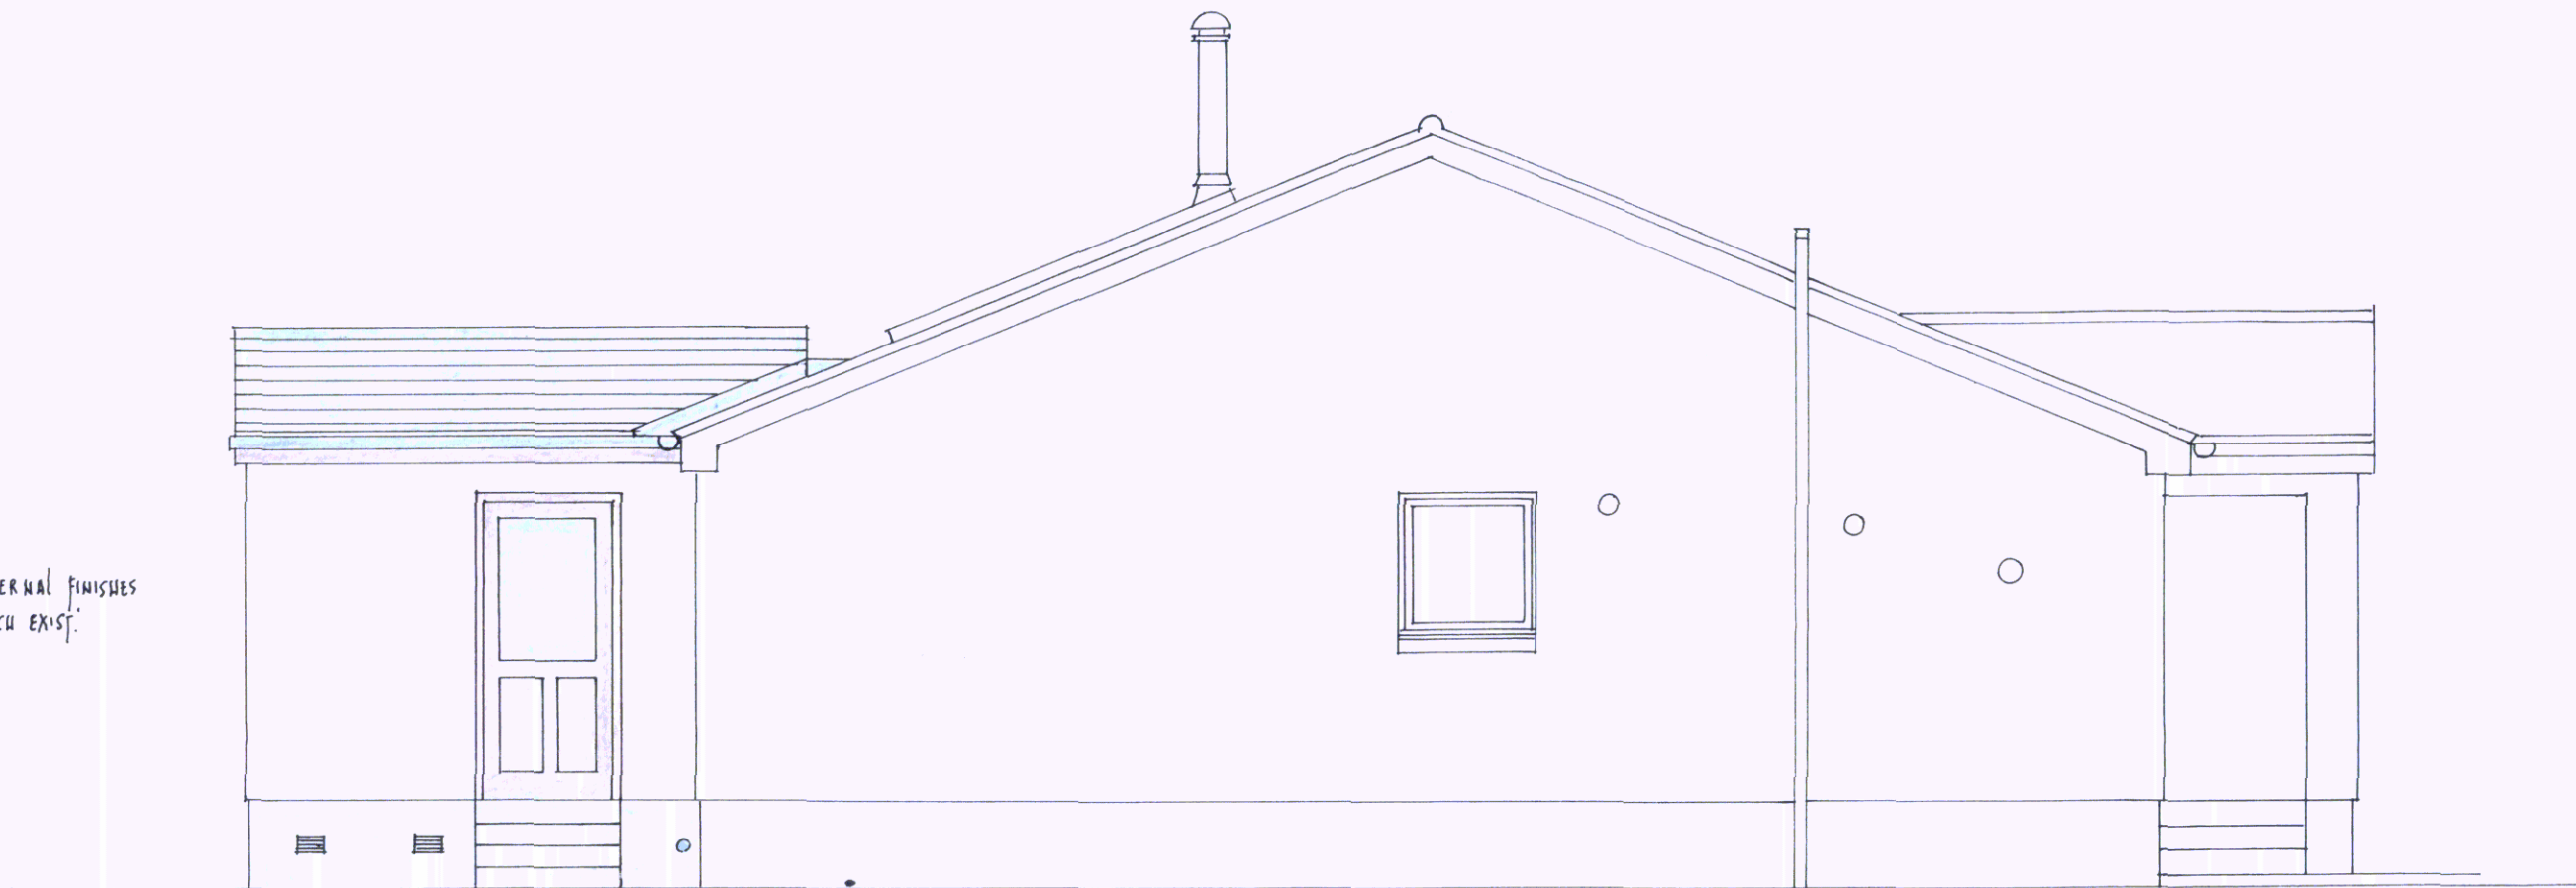

PROPOSED GABLE ELEVATION ~ SOUTHMOST.
17 BERRYDALE ROAD, BLAIRGOWRIE.
DRG. No.: 3353/8. SCALE:- 1:50 @ A3.