





EXISTING FRONT ELEVATION
Scale 1/100

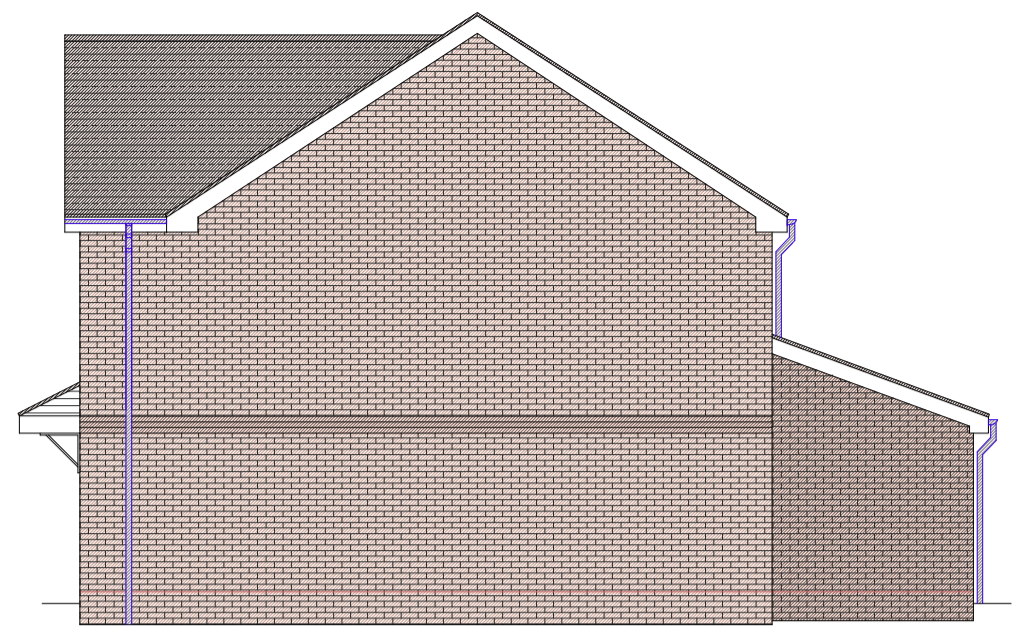


EXISTING SIDE ELEVATION - View B
Scale 1/100




EXISTING REAR ELEVATION
Scale 1/100

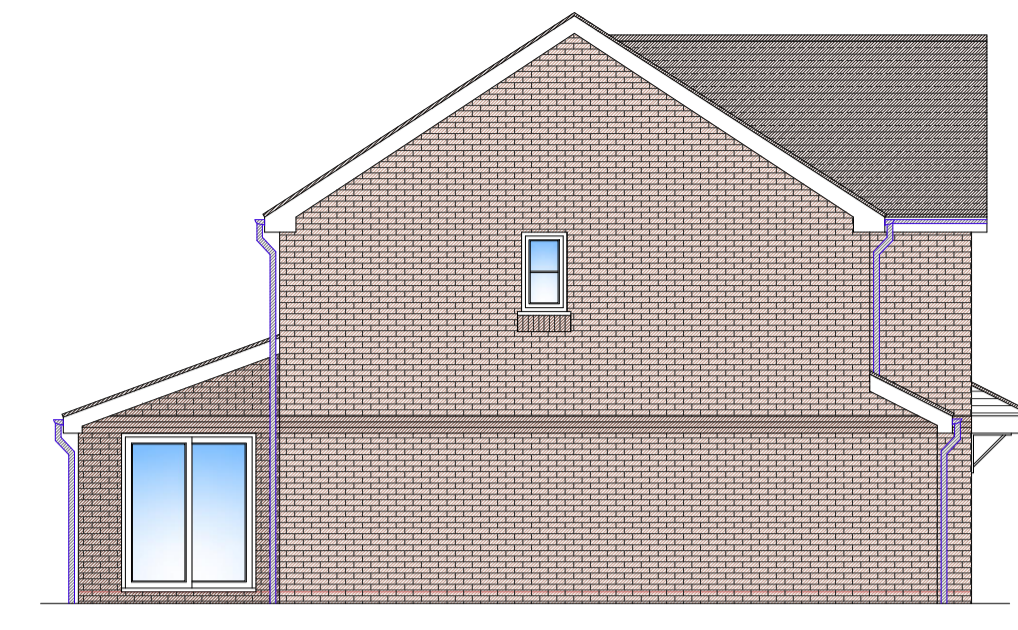


EXISTING SIDE ELEVATION - View A
Scale 1/100

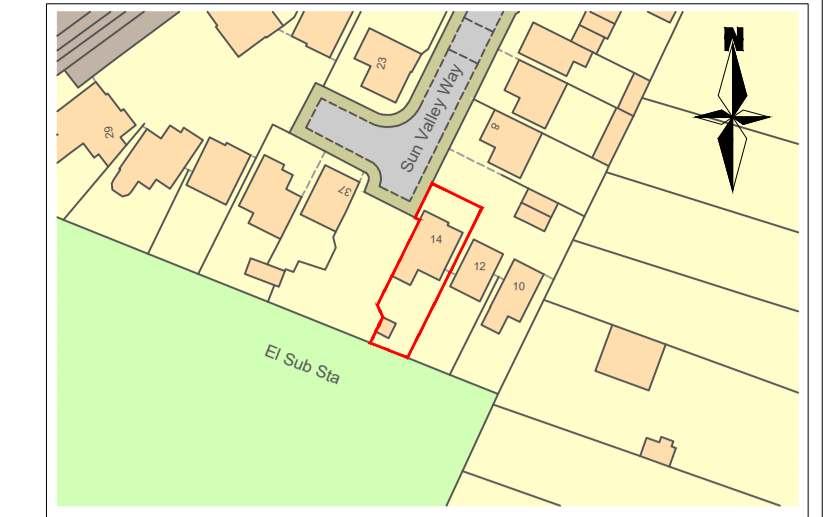

SITE LOCATION PLAN - SCALE 1/1250
Mapping contents (c) Crown copyright and database rights 2014 Ordnance Survey 100035207
1:1250 METRIC
0m 25m 50m 75m 100m

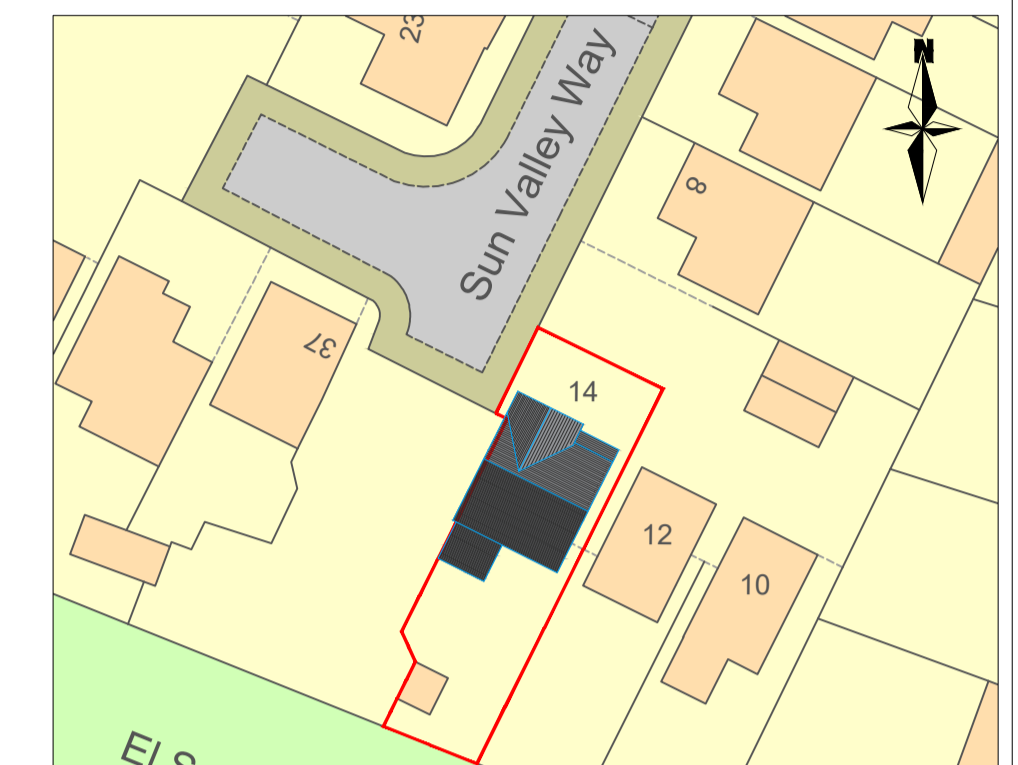

EXISTING SITE BLOCK PLAN - SCALE 1/500

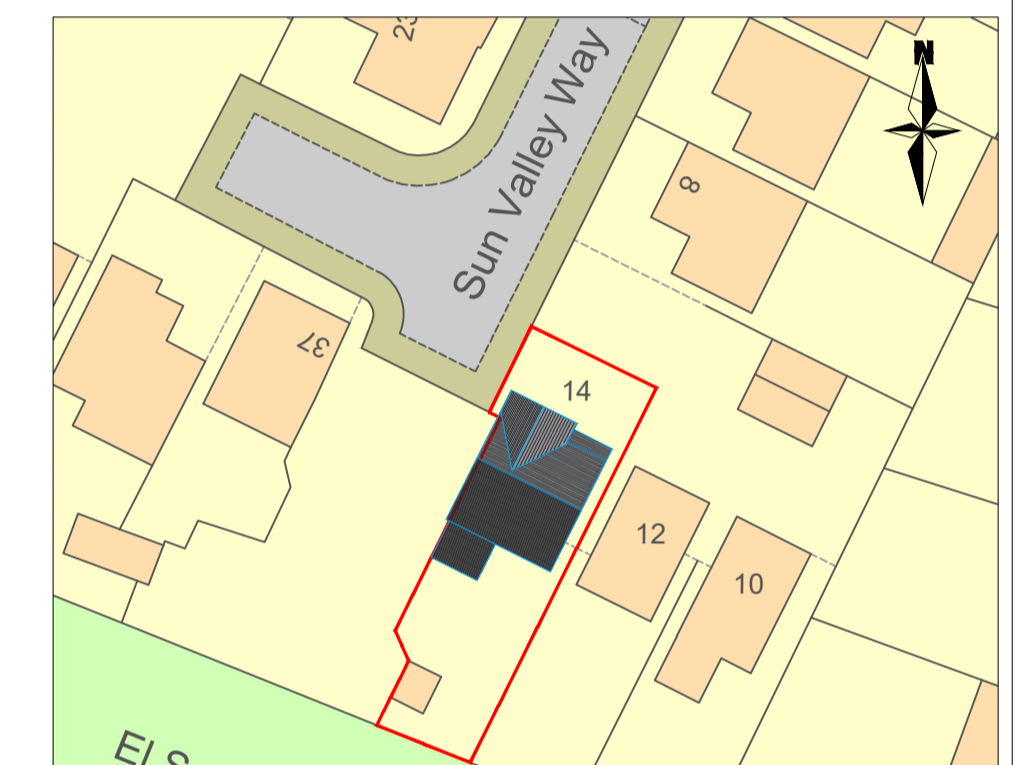

PROPOSED SITE BLOCK PLAN - SCALE 1/500

1:500 METRIC
0m 10m 20m 30m 40m 50m

Key to hatching

- Denotes brickwork on plan
- Denotes blockwork on plan
- Denotes studwork on plan


**FOR INFORMATION ONLY
NOT FOR CONSTRUCTION PURPOSES**

01	First issue to planning	27/04/2021
00	First issue to client	16/04/2021
Rev	Description	Date
NOTES		
1. The Contractor should check all dimensions on site.		
2. It is the Contractor's responsibility to ensure compliance with building regulations and current codes of practice.		
3. Drawings cannot take into account any drains or underground works not locatable by visual survey of the site.		
4. Commencement of any building works prior to full building regulation approval is entirely at the client's risk.		
5. IT IS THE CLIENT'S RESPONSIBILITY TO CHECK THAT THE EZ-PLANS DRAWINGS THAT ARE ISSUED FOR CONSTRUCTION TO ENSURE THAT THEY SHOW THE CORRECT MATERIAL TYPES / COLOURS BEFORE THE BUILDER PLACES ANY ORDER FOR BUILDING MATERIALS.		




CLIENT Kirsten Ceely 14 Sun Valley Way, Eythorne, CT15 4HL	PROJECT Garage conversion and internal changes
DRAWING Existing and proposed layout plans and elevations	DATE 16/04/2021
STATUS FOR INFORMATION	REV EMA-2021-58-01

Copyright and other intellectual property rights in this document and all related documents, drawings, etc., including calculations, is invested in EZ-PLANS and cannot be used or reproduced for any other purpose than that for which they were created without the express permission in writing by EZ-PLANS. In first instance ring 01304 820777.

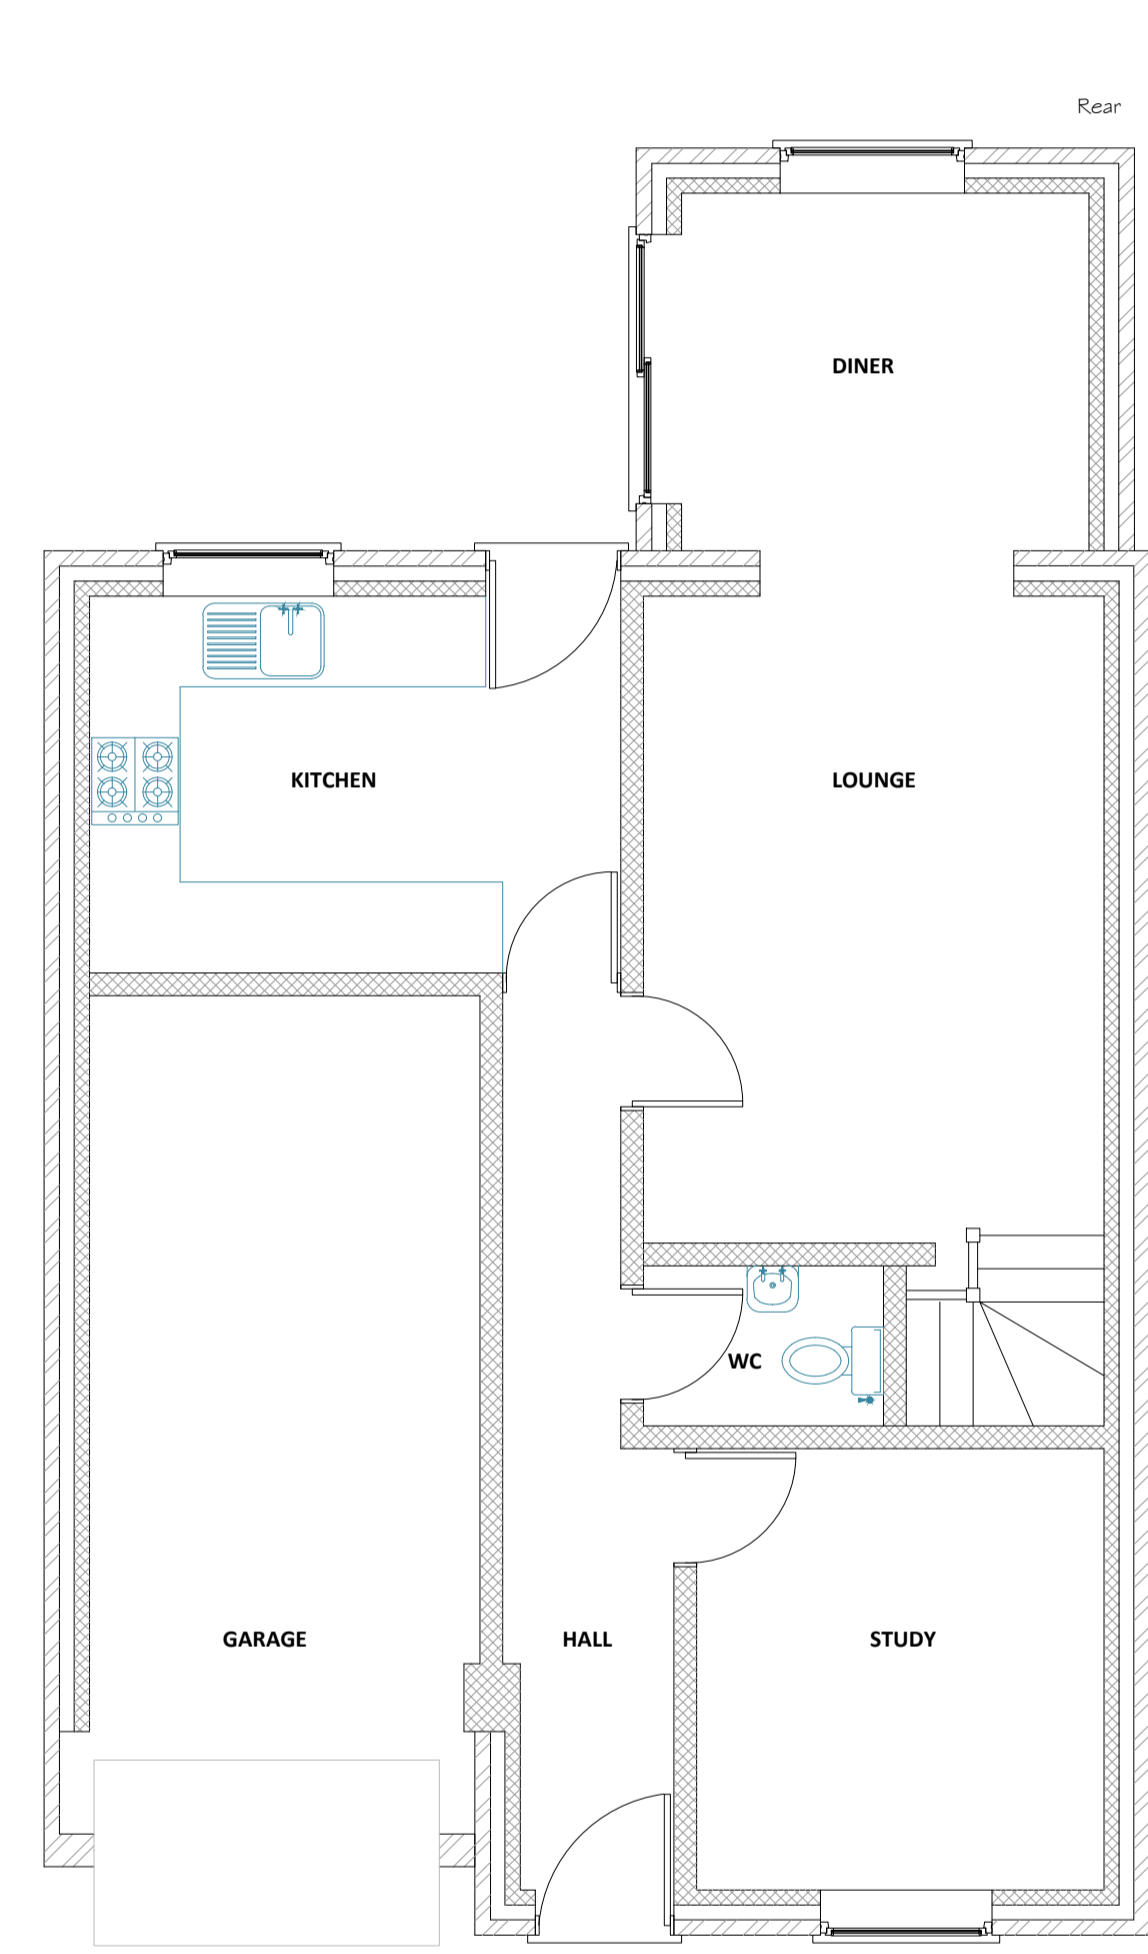


EXISTING GROUND FLOOR LAYOUT PLAN
Scale 1/50

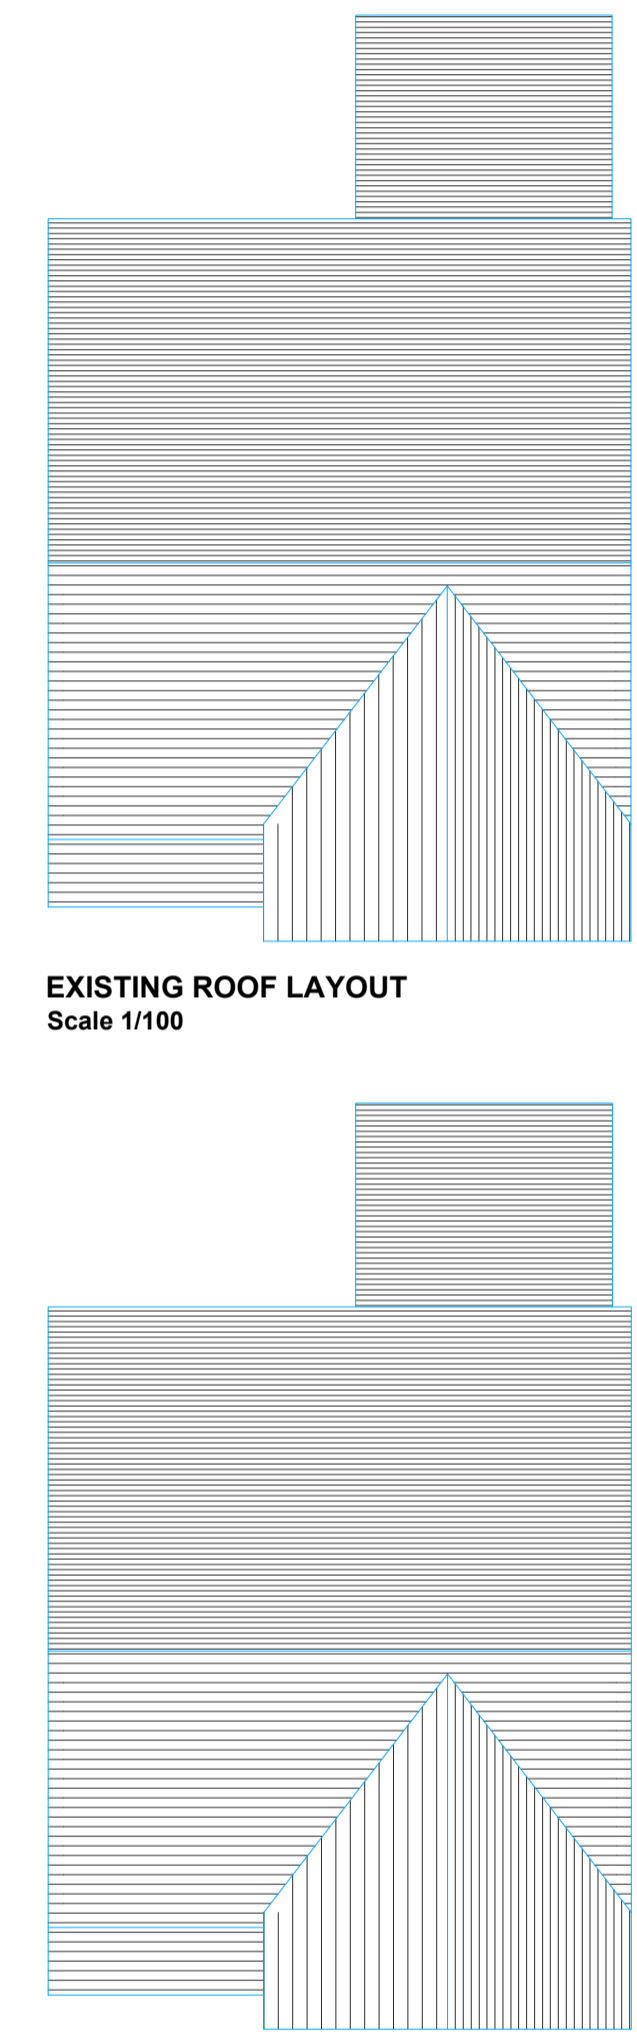

EXISTING ROOF LAYOUT
Scale 1/100


PROPOSED ROOF LAYOUT
Scale 1/100

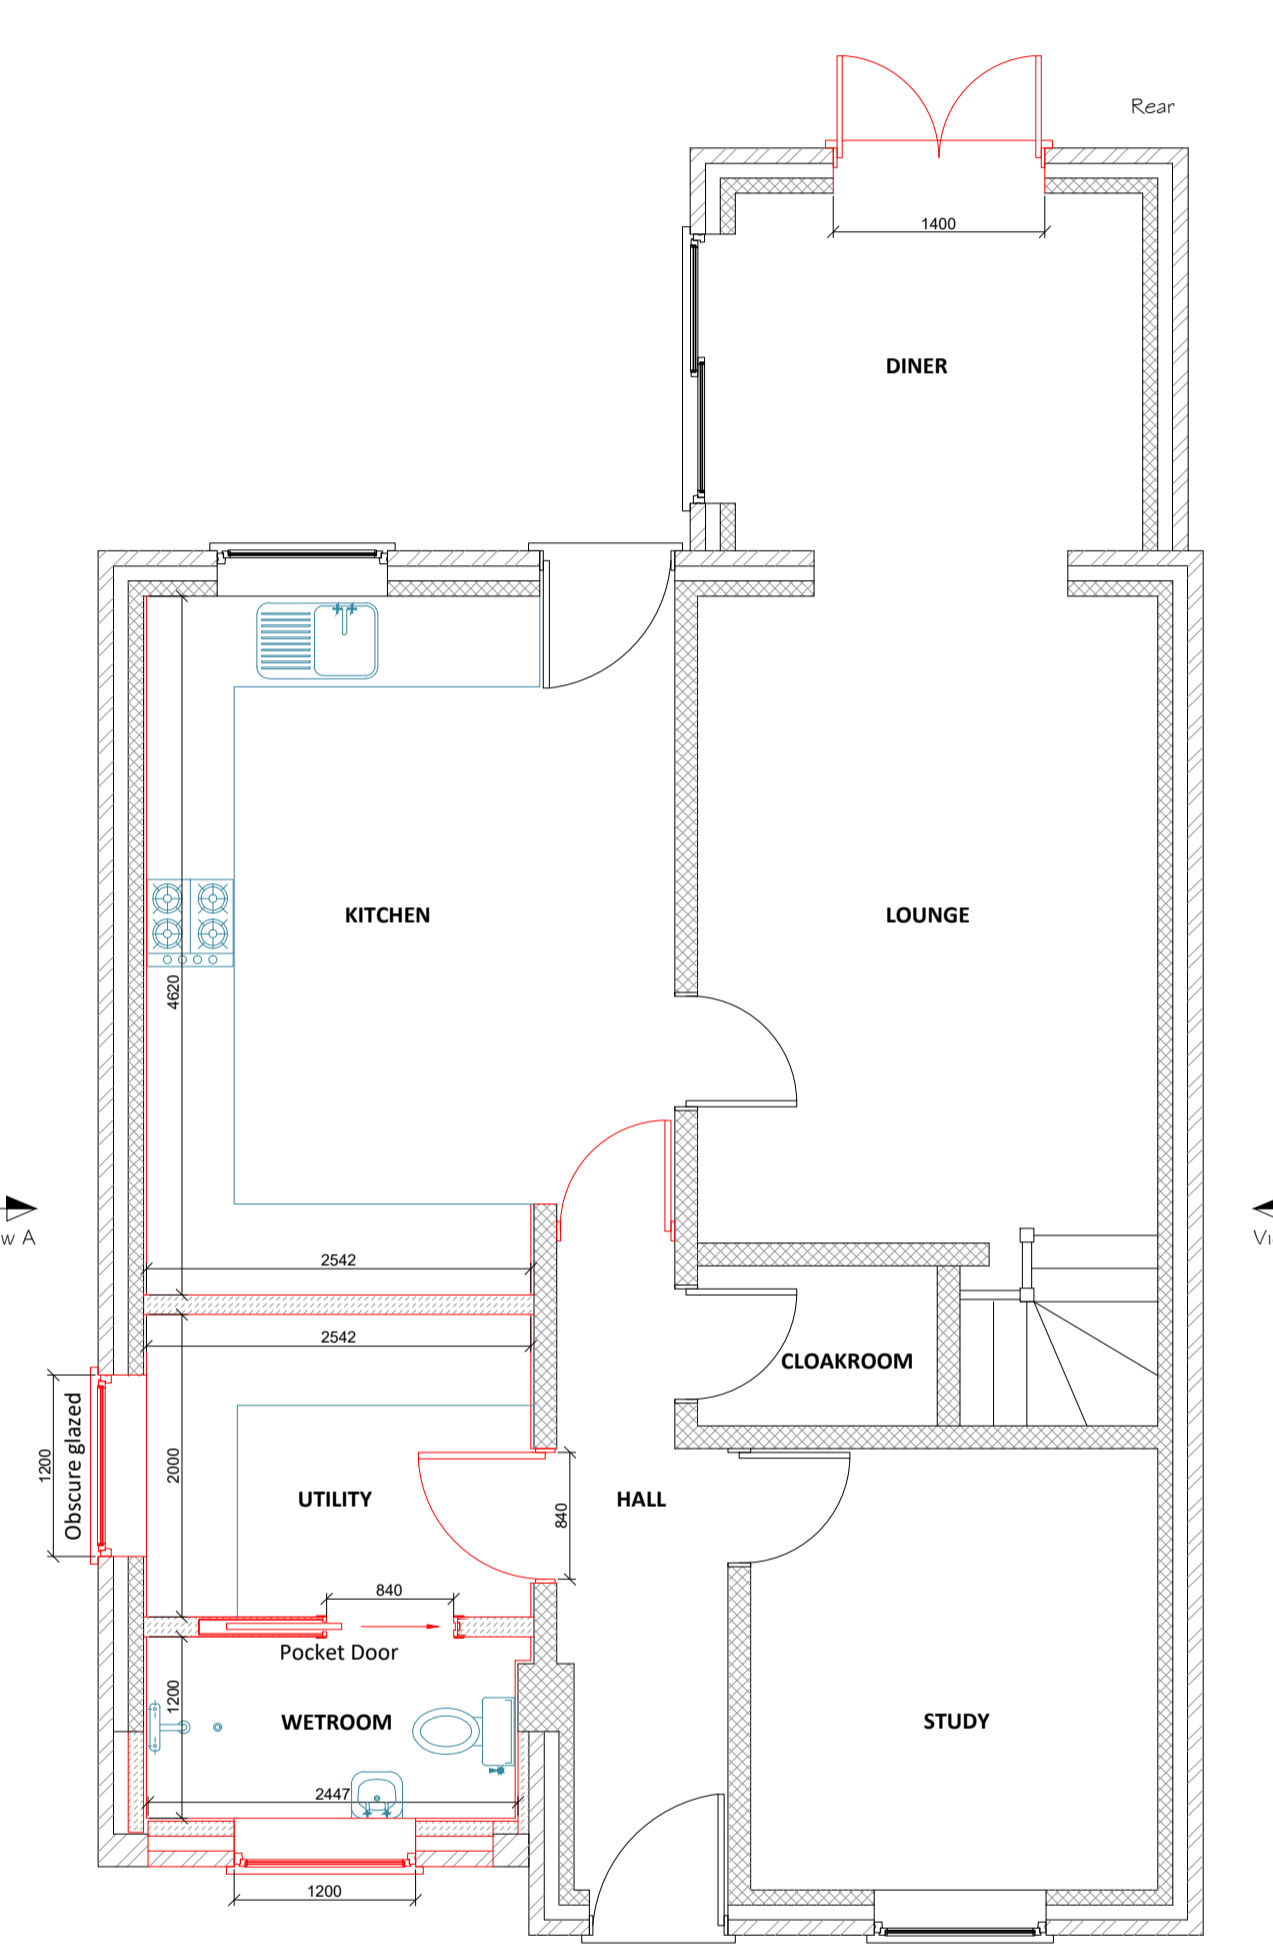

PROPOSED GROUND FLOOR LAYOUT PLAN
Scale 1/50




PROPOSED FRONT ELEVATION
Scale 1/100

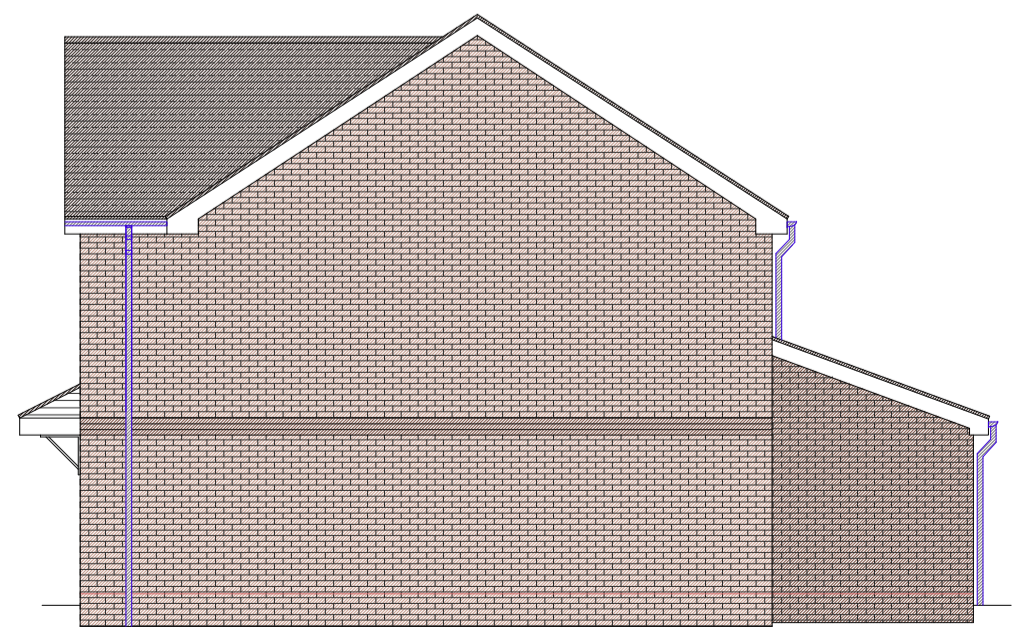

PROPOSED SIDE ELEVATION - View B
Scale 1/100



PROPOSED REAR ELEVATION
Scale 1/100

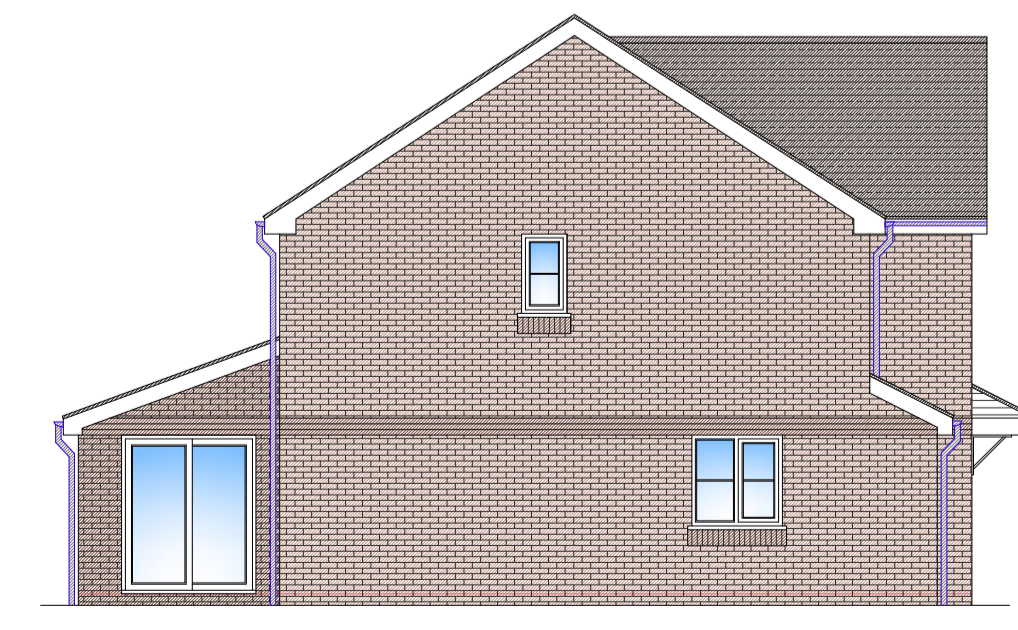

PROPOSED SIDE ELEVATION - View A
Scale 1/100

1:25
5m
4m
3m
2m
1m
0m
1:100
10m
9m
8m
7m
6m
5m
4m
3m
2m
1m
0m
1:50
10m
9m
8m
7m
6m
5m
4m
3m
2m
1m
0m