




OS Location Plan 1:1250

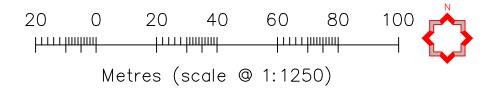

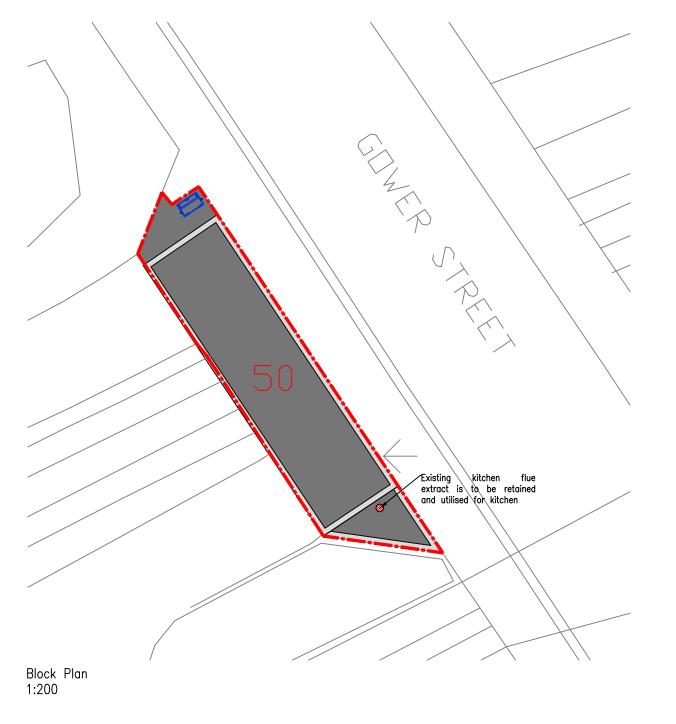

NOTES:

- 1. All dimensions are in millimetres unless stated otherwise.
- 2. The contractor is to verify all dimensions on site and is responsible for the accurate setting-out.
- 3. All sizes scaled from this drawing will be approximate and should be checked on site by the user.
- 4. Contractor must not alter any details on these drawings without the prior consent of the engineer. failure to do this will result in additional design work and time and correspondingly, additional cost for the client.
- 5. All care & attention has been taken to ensure all details are correct based on the information available at the time of design. The contractor has a duty of care to ensure all site conditions reflect these drawings and if anything on site is found to differ, the engineer MUST be informed immediately.

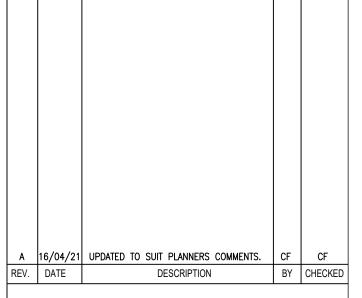

Engineer Certification

Issue Date:

Ref. SER Certificate No:

DRAWING STATUS

PLANNING



Suite 2005 Mile End Building Abbeymill Business Centre

Phone: 0141 848 9708

PROJECT Proposed Change of Use & Internal fit-out.

CLIENT SWK Engineering

50 Gower Street, Glasgow, G51 1PH

SCALE As shown	DATE 22/03/21		JOB No. A1099	
DRAWN BY CF	CHECKED B		Y CF	
DRG. TITLE			DRG. No	REV.
Location and	Block P	lans.	00	Α