

Bothwell Architectural Services

3 Birkdale Court Bothwell G71 8UA


Client Name: Client Address: Drawing Number: AL(0)02 Job Number:

Drs Ravichandran 1 Downfield Gardens, Bothwell 21/001 152A Hyndland Road

Drawing Title: Block Plan

March 2021 Revision No:

Scale: 1:200

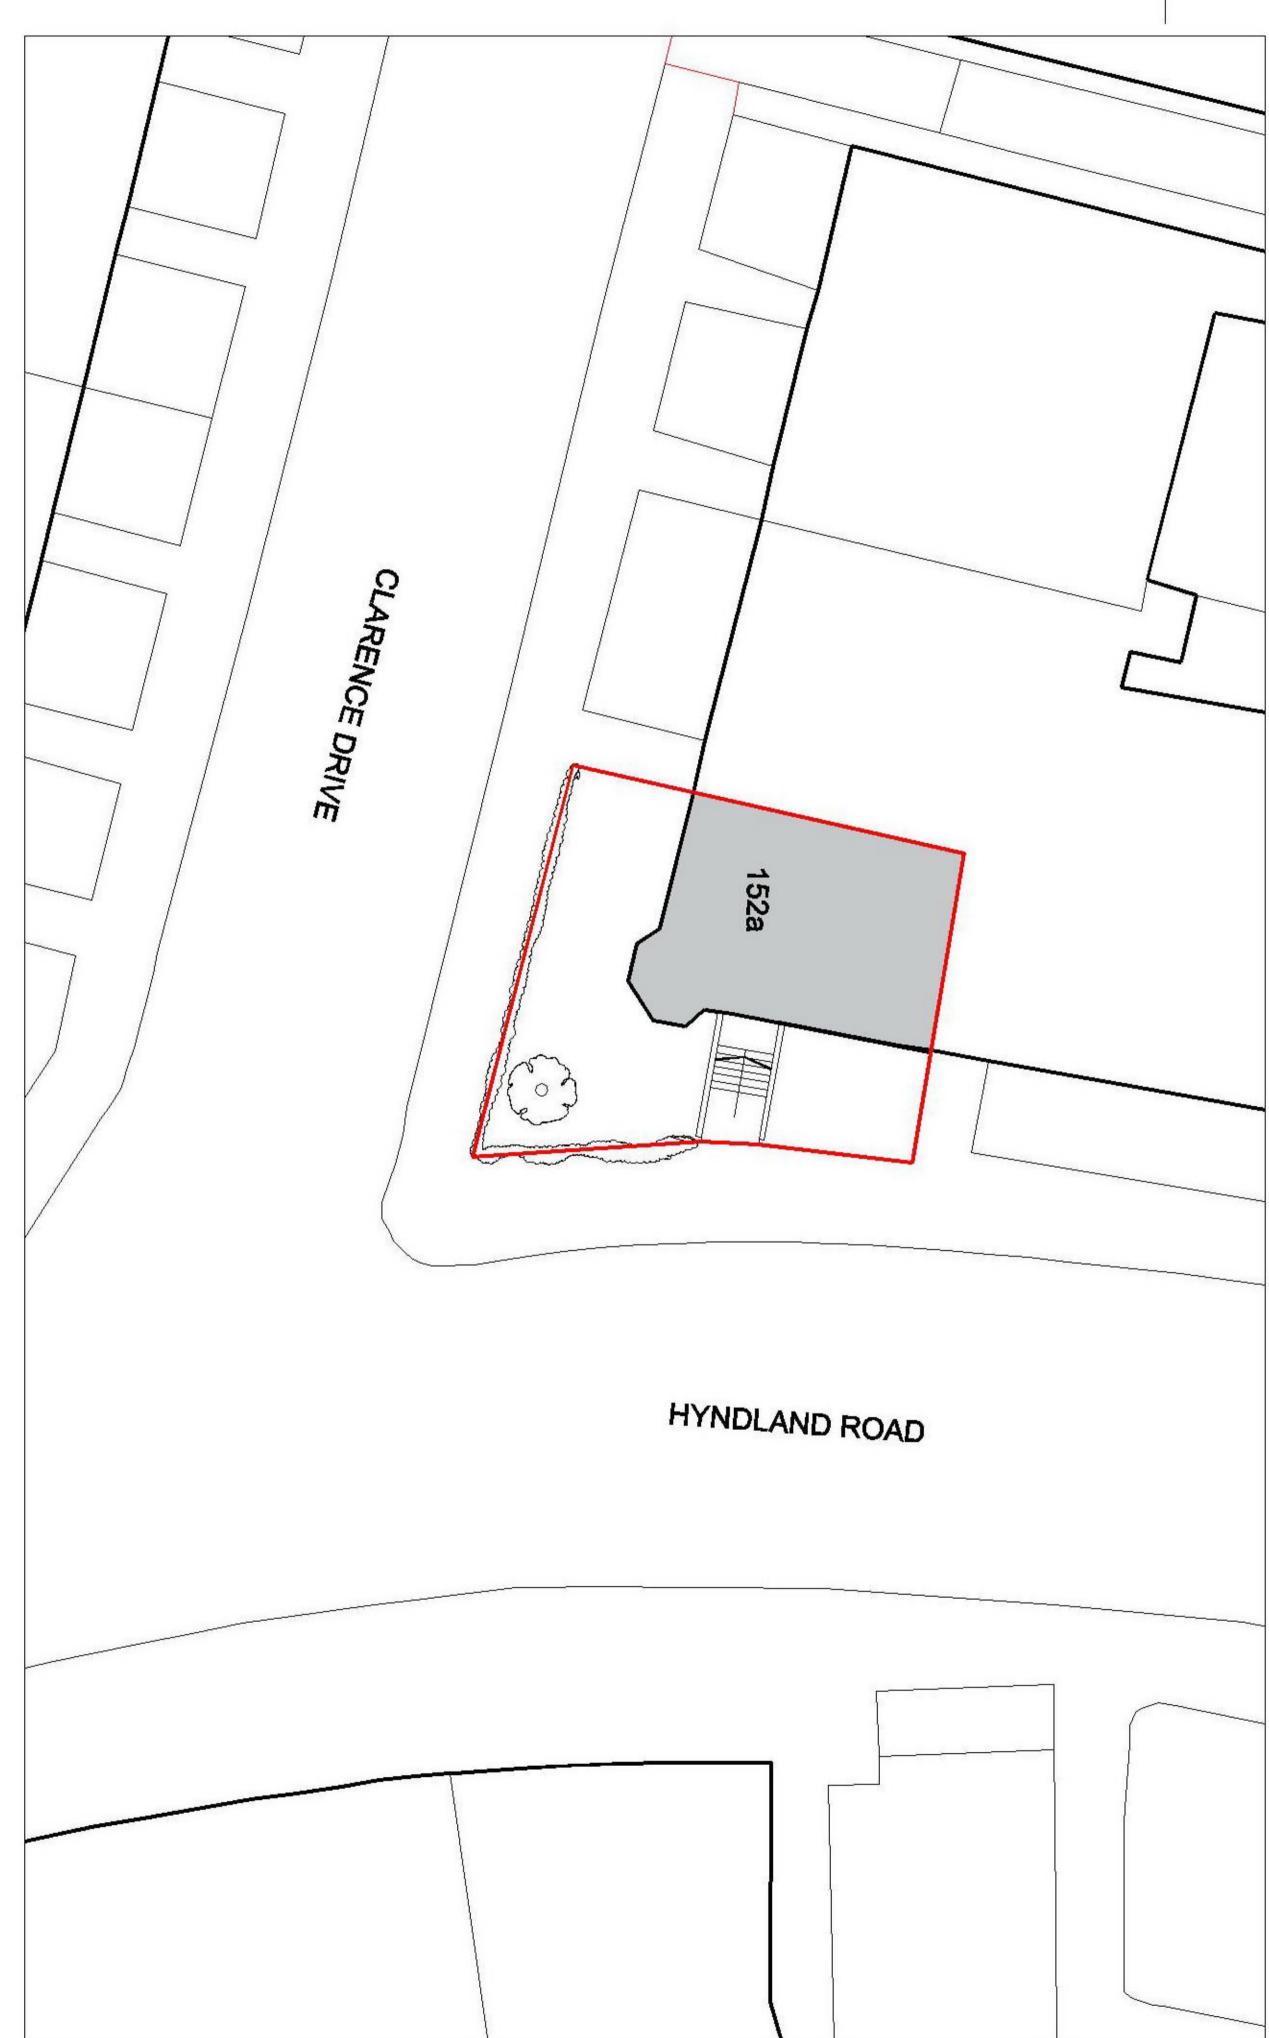

Date: