



Notes:
ALL DIMENSIONS TO BE CHECKED ON SITE
BY THE CONTRACTOR AND ANY
DISCREPANCIES TO BE NOTIFIED TO THE
ARCHITECT PRIOR TO WORKS COMMENCING.
DO NOT SCALE. IF IN DOUBT ASK.

THIS DRAWING REMAINS THE PROPERTY
OF E BLAIR ARCHITECT LTD & MAY NOT BE
REPRODUCED IN ANY FORM WITHOUT
WRITTEN CONSENT.

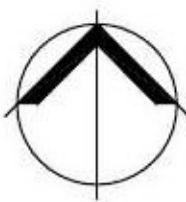

Ordnance Survey, (c) Crown Copyright 2020. All rights reserved. Licence number 100022432

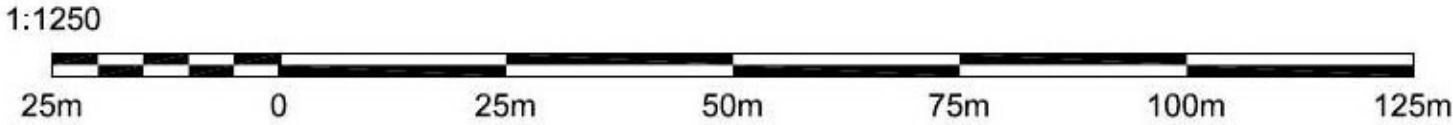

Ownership / Application Boundary

<i>Client</i> Jon & Naomi		
<i>Project</i> Proposed Alterations & Extension 66 Manchester Drive Kelvindale G12 0NQ		
<i>Drawing</i> Location Plan As Existing		
<i>Date</i> March 2020	<i>Job No.</i> G2003	A4
<i>Scale</i> 1:1250	<i>Drawing No.</i> AL(0)001	
		<i>Rev.</i> -
E. BLAIR ARCHITECT and interior designer		
E Blair Architect Ltd, 31 Ballater Road, Glasgow G12 0NQ emma@eblairarchitect.co.uk www.eblairarchitect.co.uk		