



CDM REGULATIONS
SIGNIFICANT OR UNUSUAL HAZARDS ARE HIGHLIGHTED BELOW:

SAFE METHODS OF WORK ARE THE RESPONSIBILITY OF THE CONTRACTOR
AND ARE TO BE IDENTIFIED IN THE HEALTH AND SAFETY PLAN

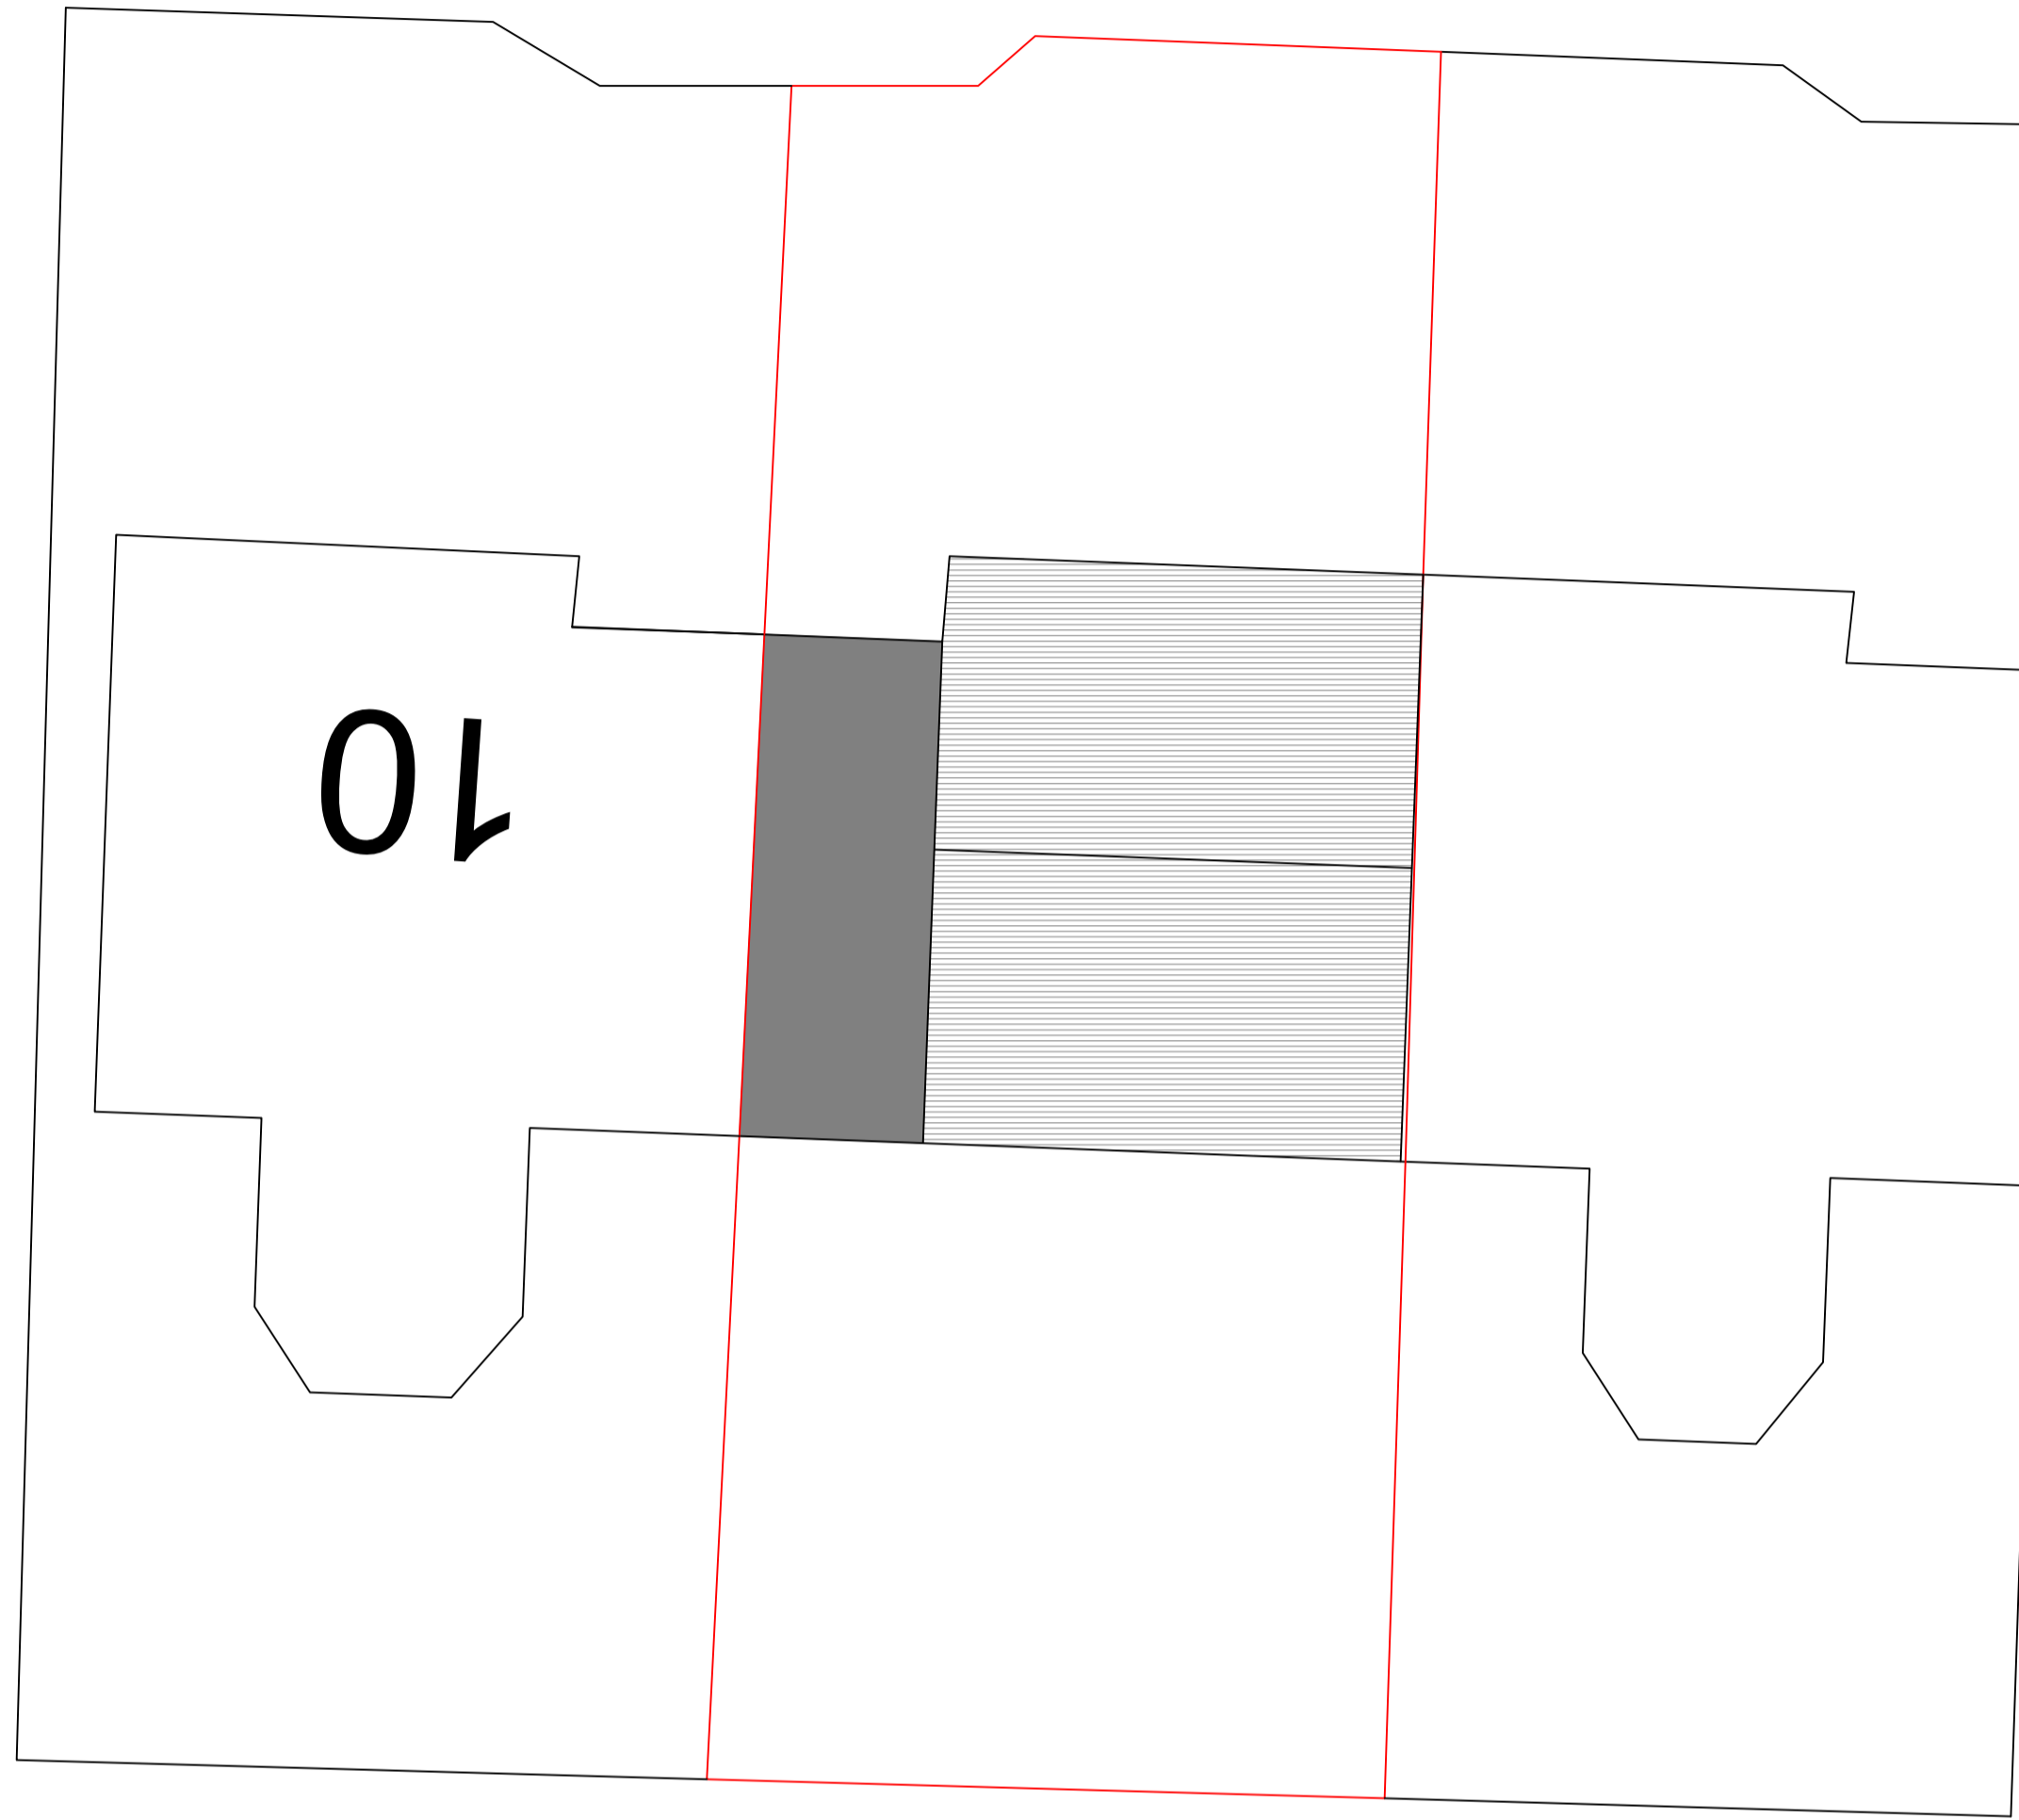

ROOF/BLOCK PLAN AS EXISTING
SCALE - 1:100

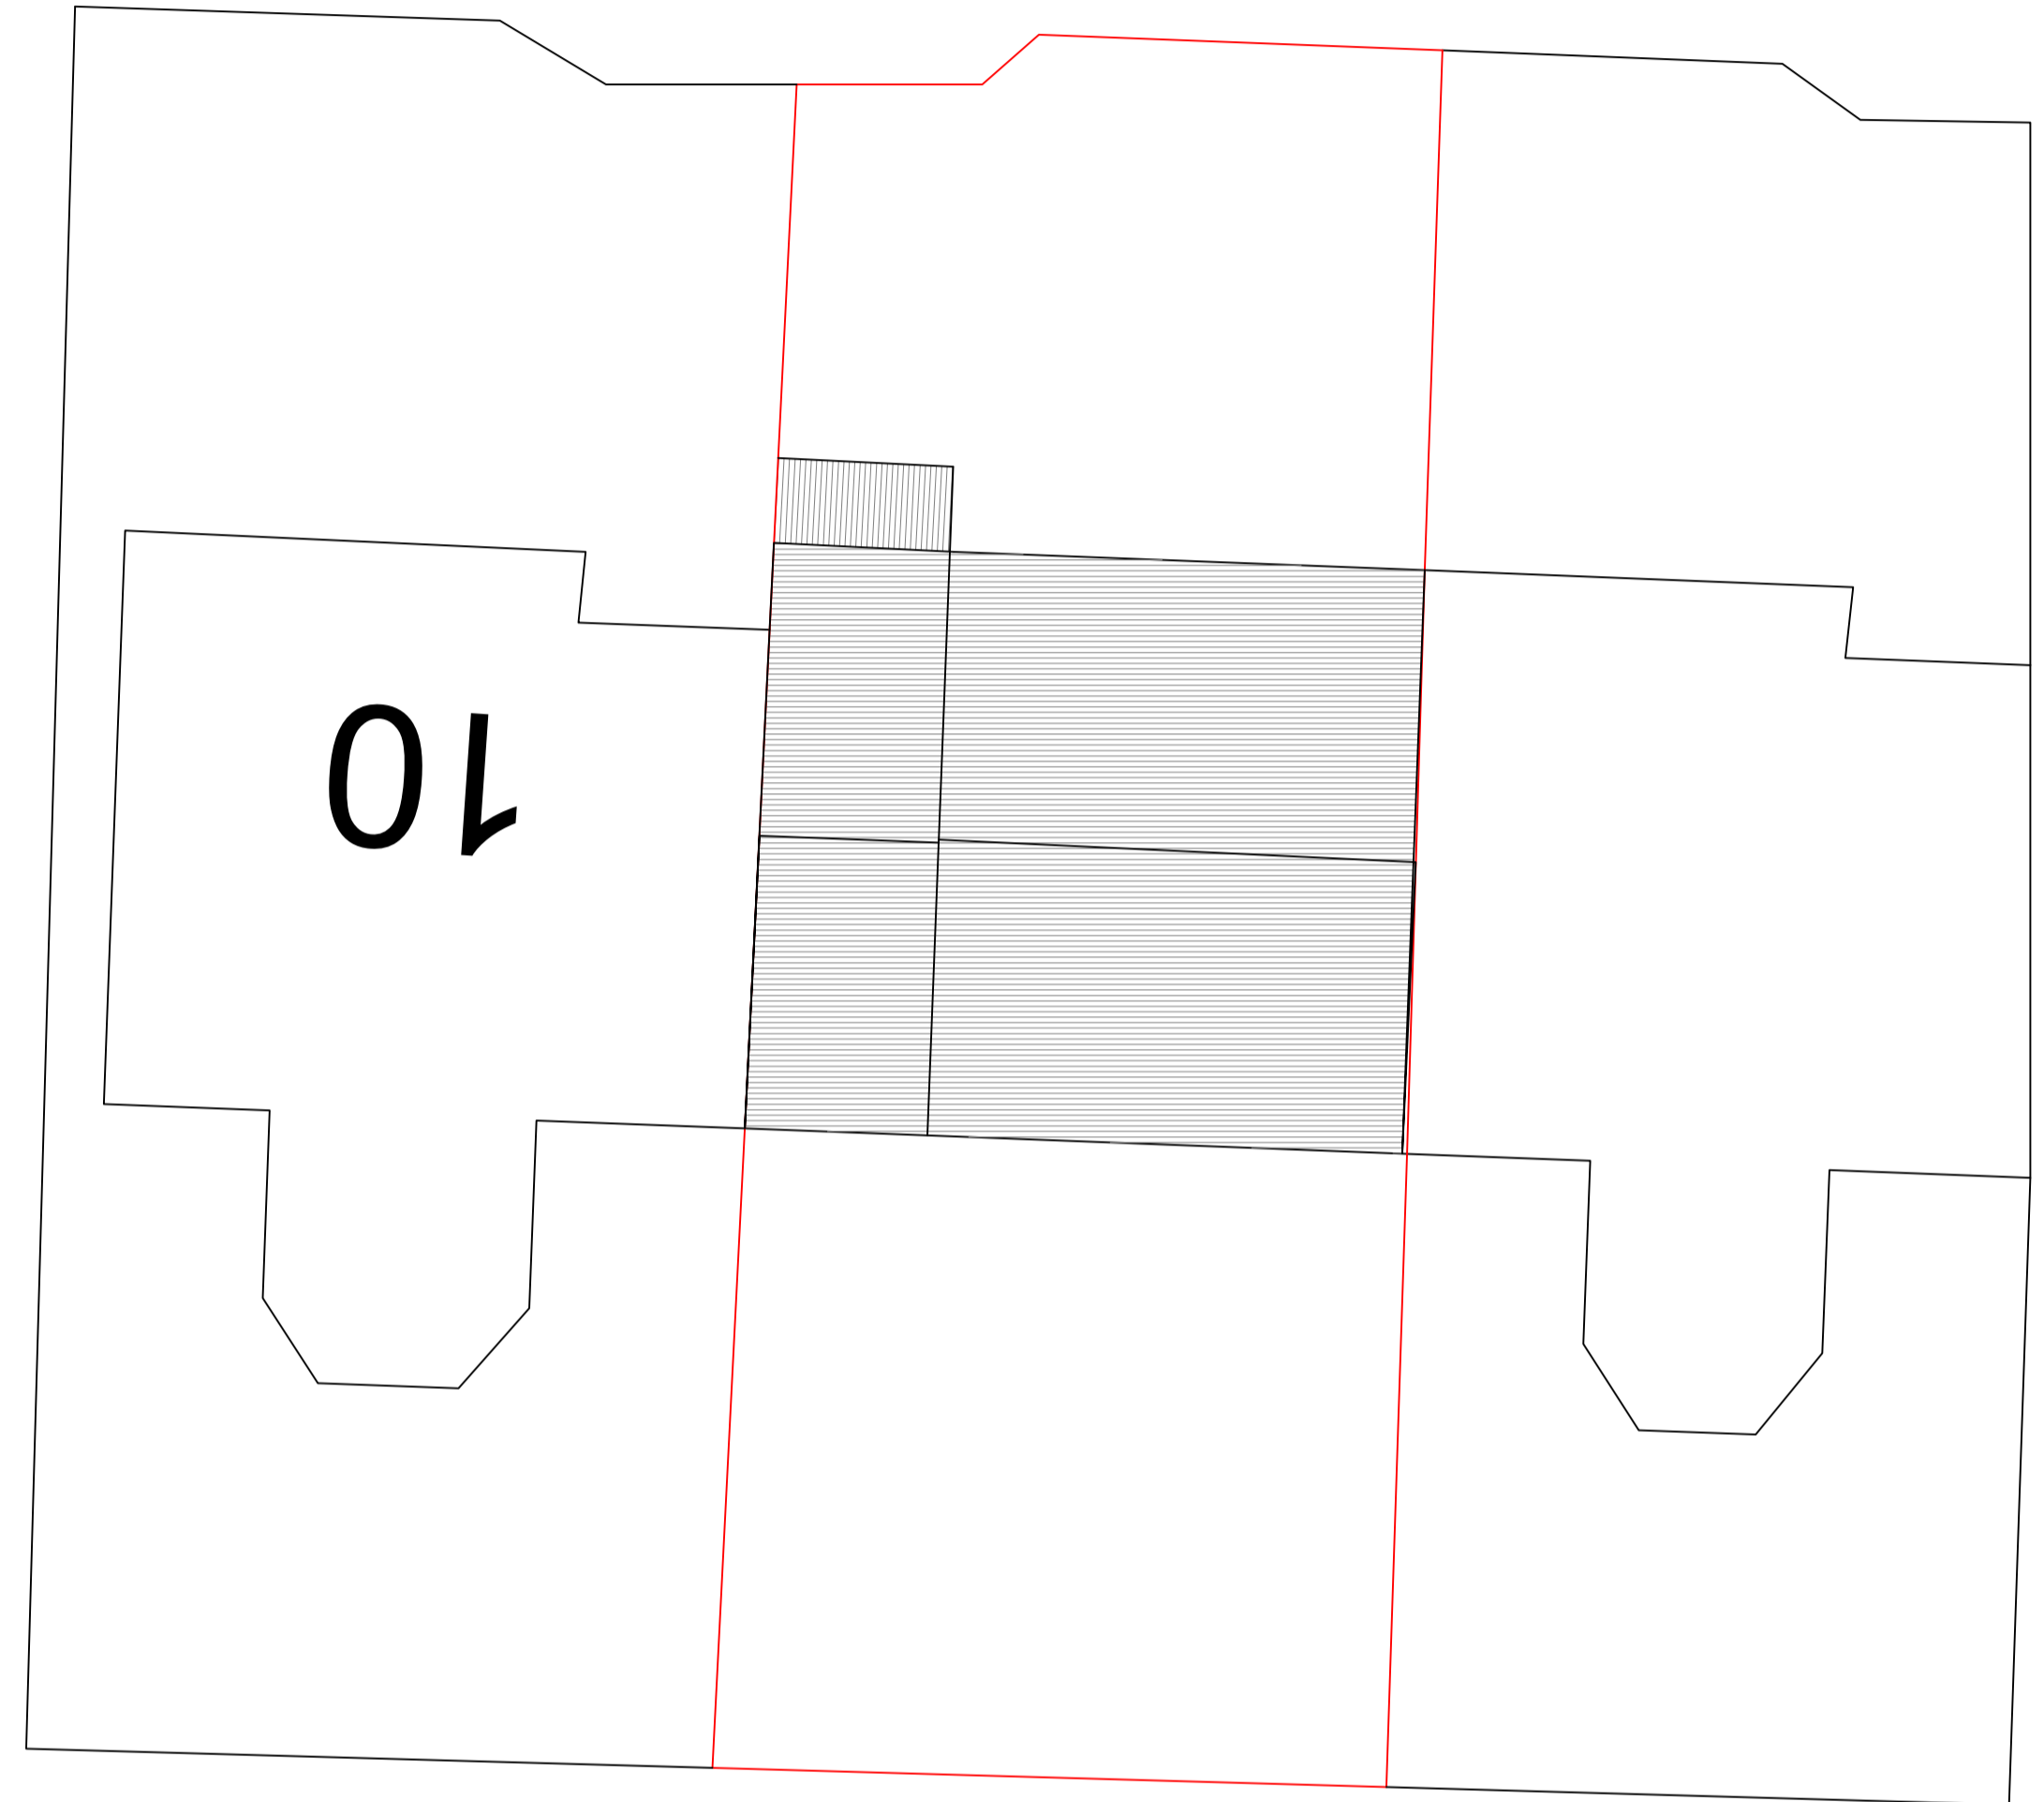

ROOF/BLOCK AS PROPOSED
SCALE - 1:100

REV.	DATE	BY	DESCRIPTION	CHK/APD
------	------	----	-------------	---------


DANIEL ARMSTRONG ASSOCIATES
 ARCHITECTURAL SERVICES
 "DESIGNING FOR THE FUTURE"
 dan@danielarmstrongassociates.com www.danielarmstrongassociates.com

CLIENT
MR & MRS WARD

PROJECT
9 CROFTS CLOSE

TITLE
**EXISTING & PROPOSED
ROOF/BLOCK PLANS**

SCALE	DATE	DESIGN	DRAWN	CHK/APD	SHT.
1/100	25/09/2021	lh	lh	DJA	A1

STAGE	DRAWING NUMBER	REV.
	CROFT- 004	E