

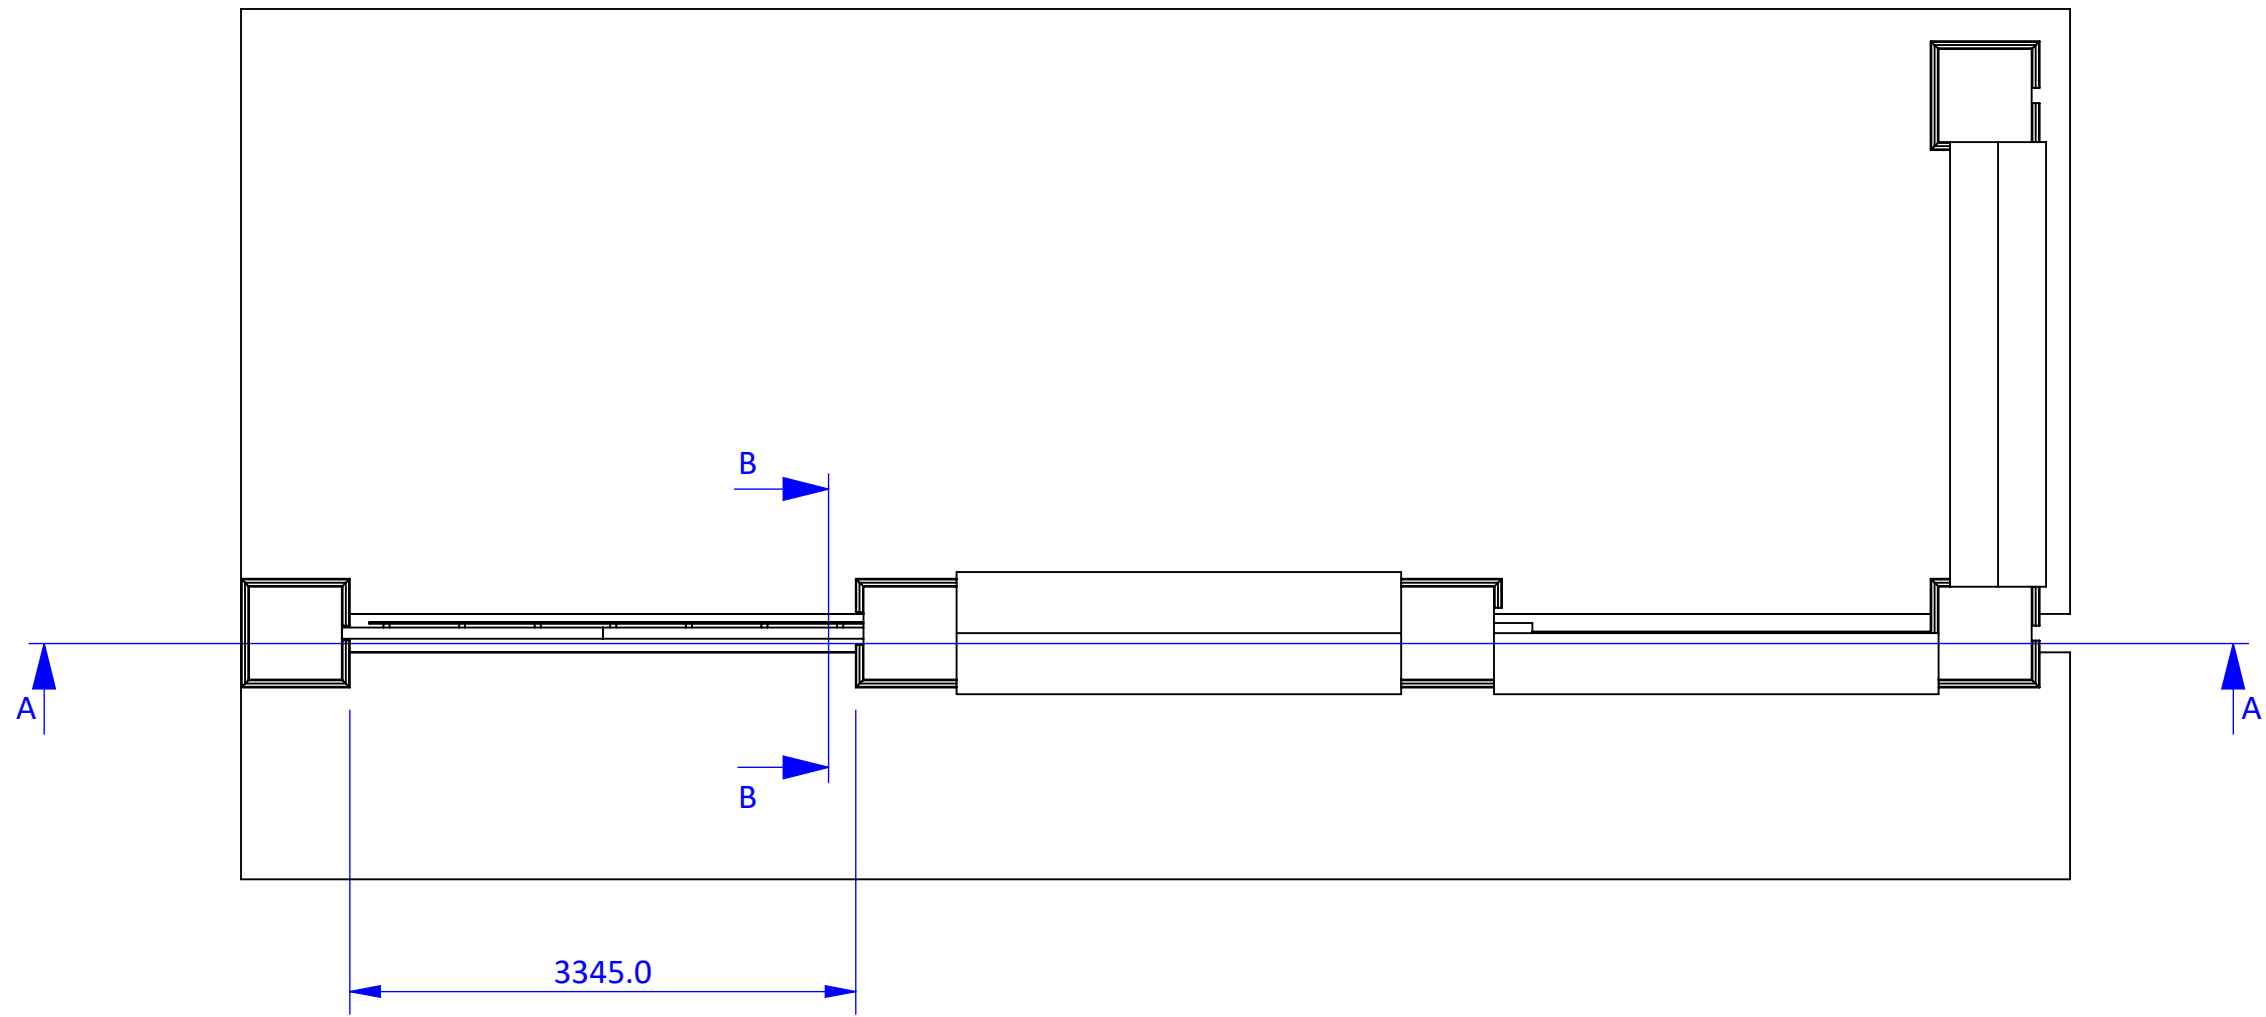
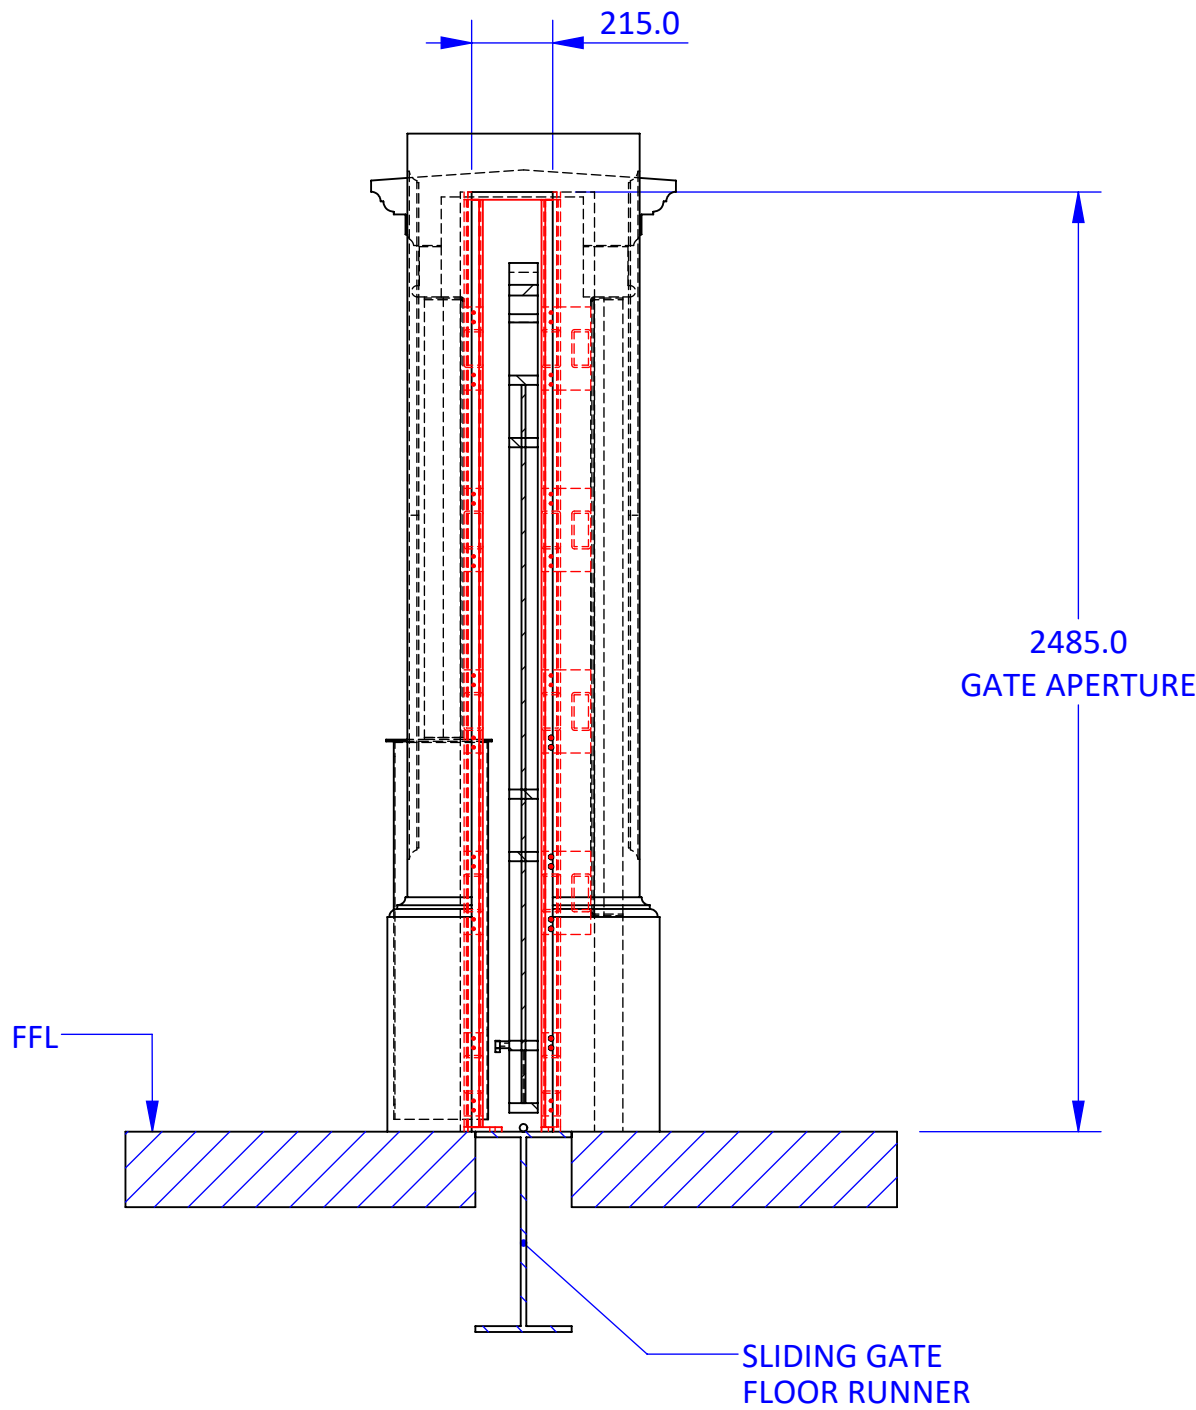



Notes:

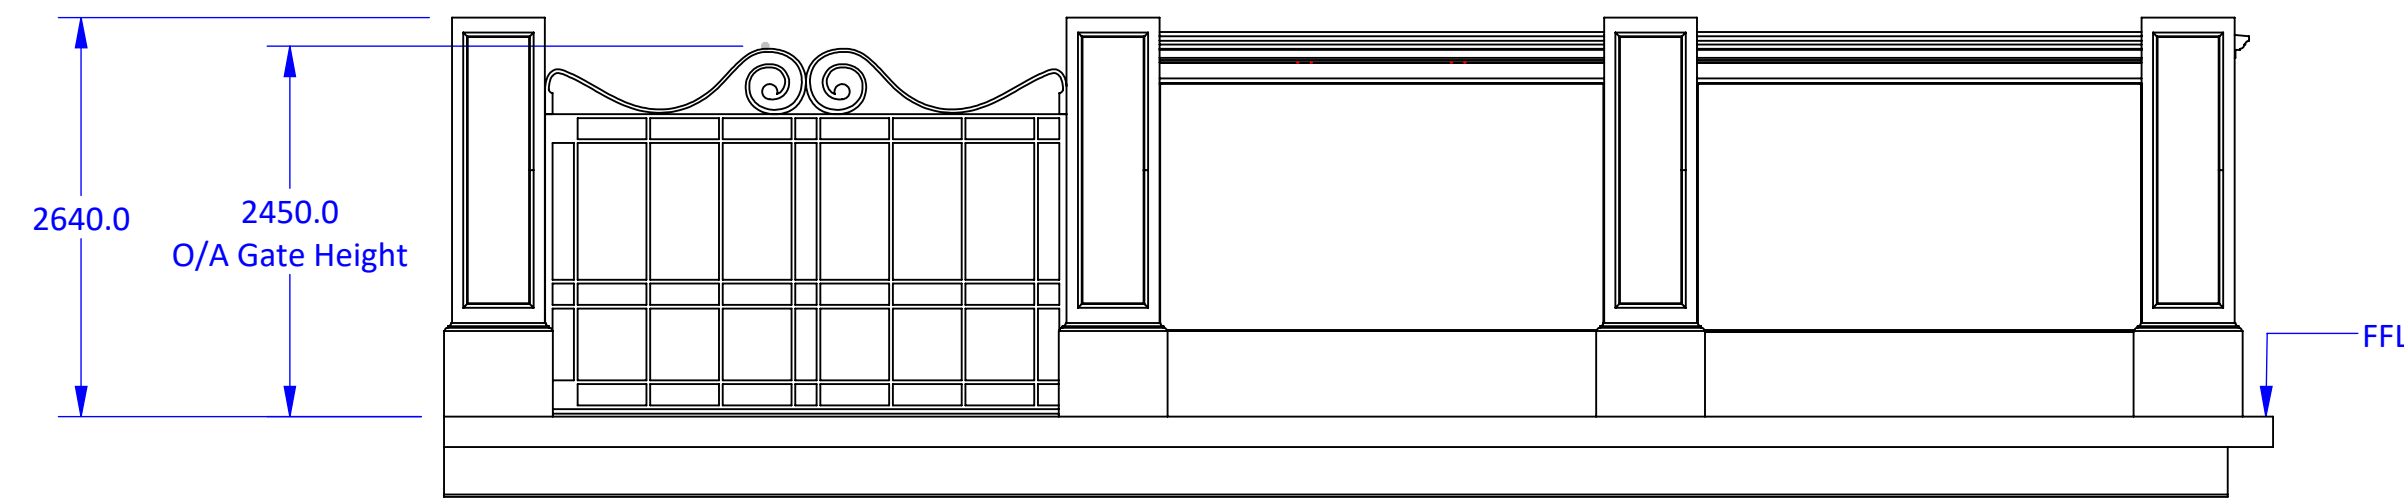



SECTION B-B
GATE APERTURE DETAIL
SCALE 1 : 20

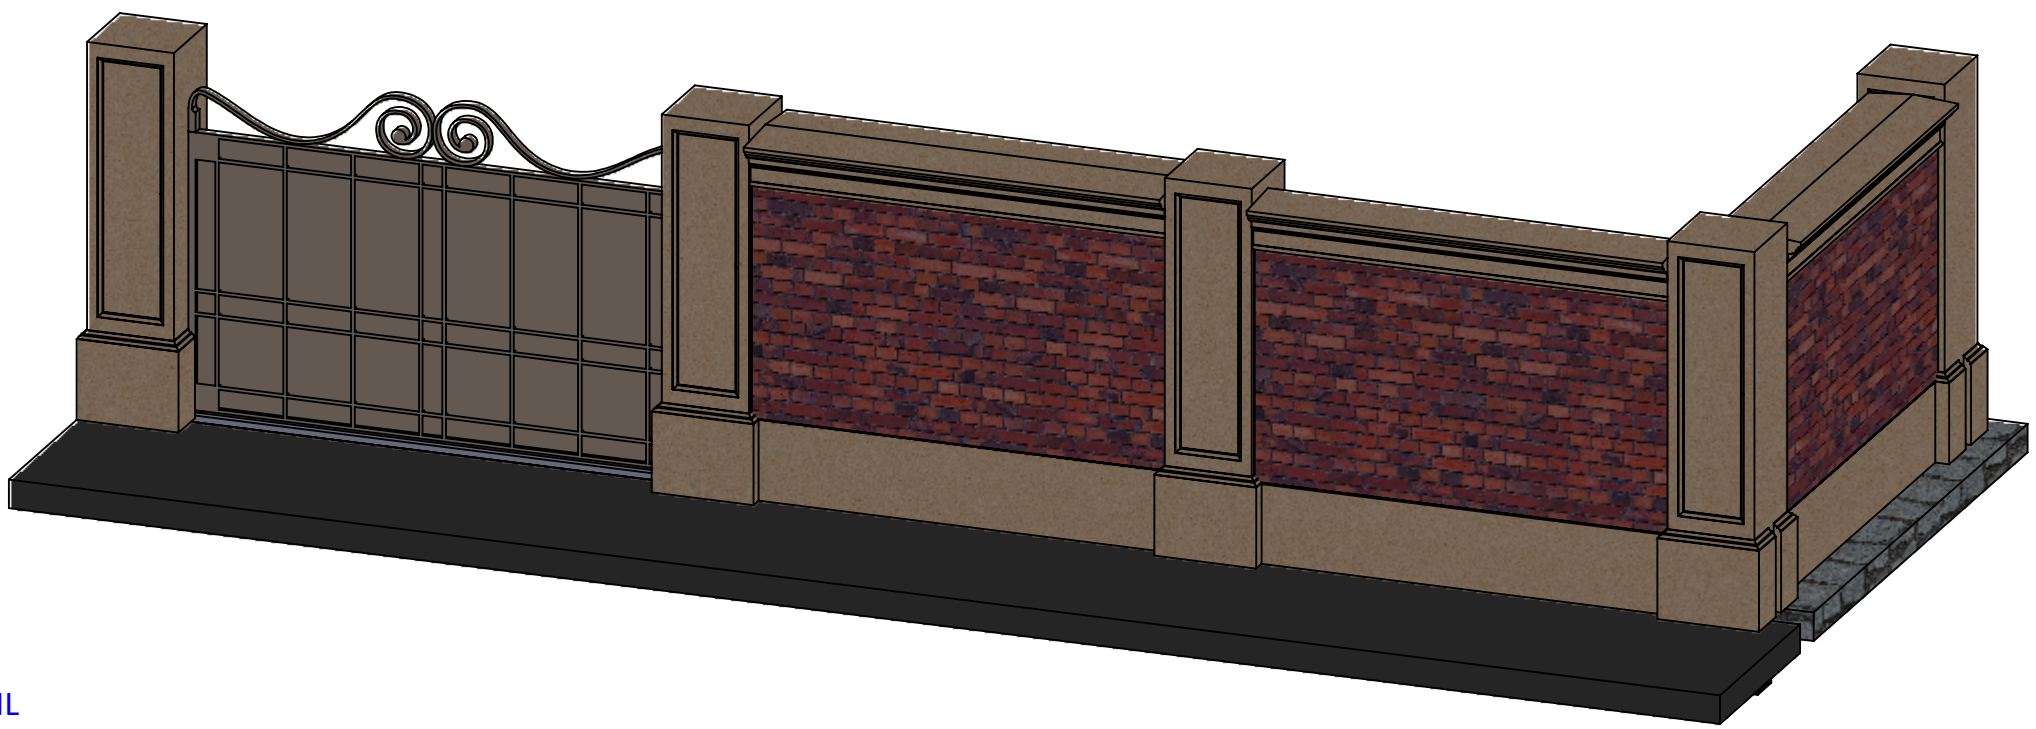

DETAIL C
HINGED INTERNAL ACCESS PANEL
SCALE 1 : 20

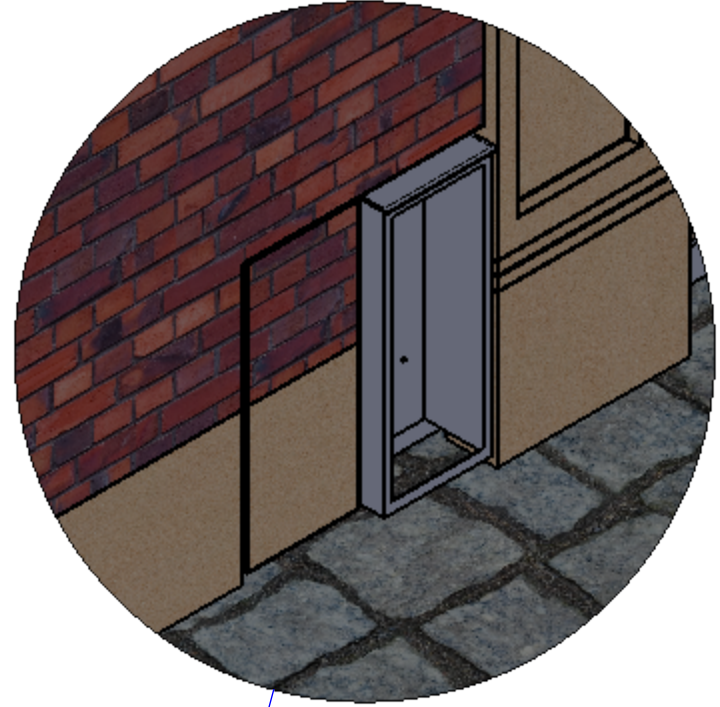

SECTION A-A
GATE / BRICKWORK
INTERIOR DETAILS

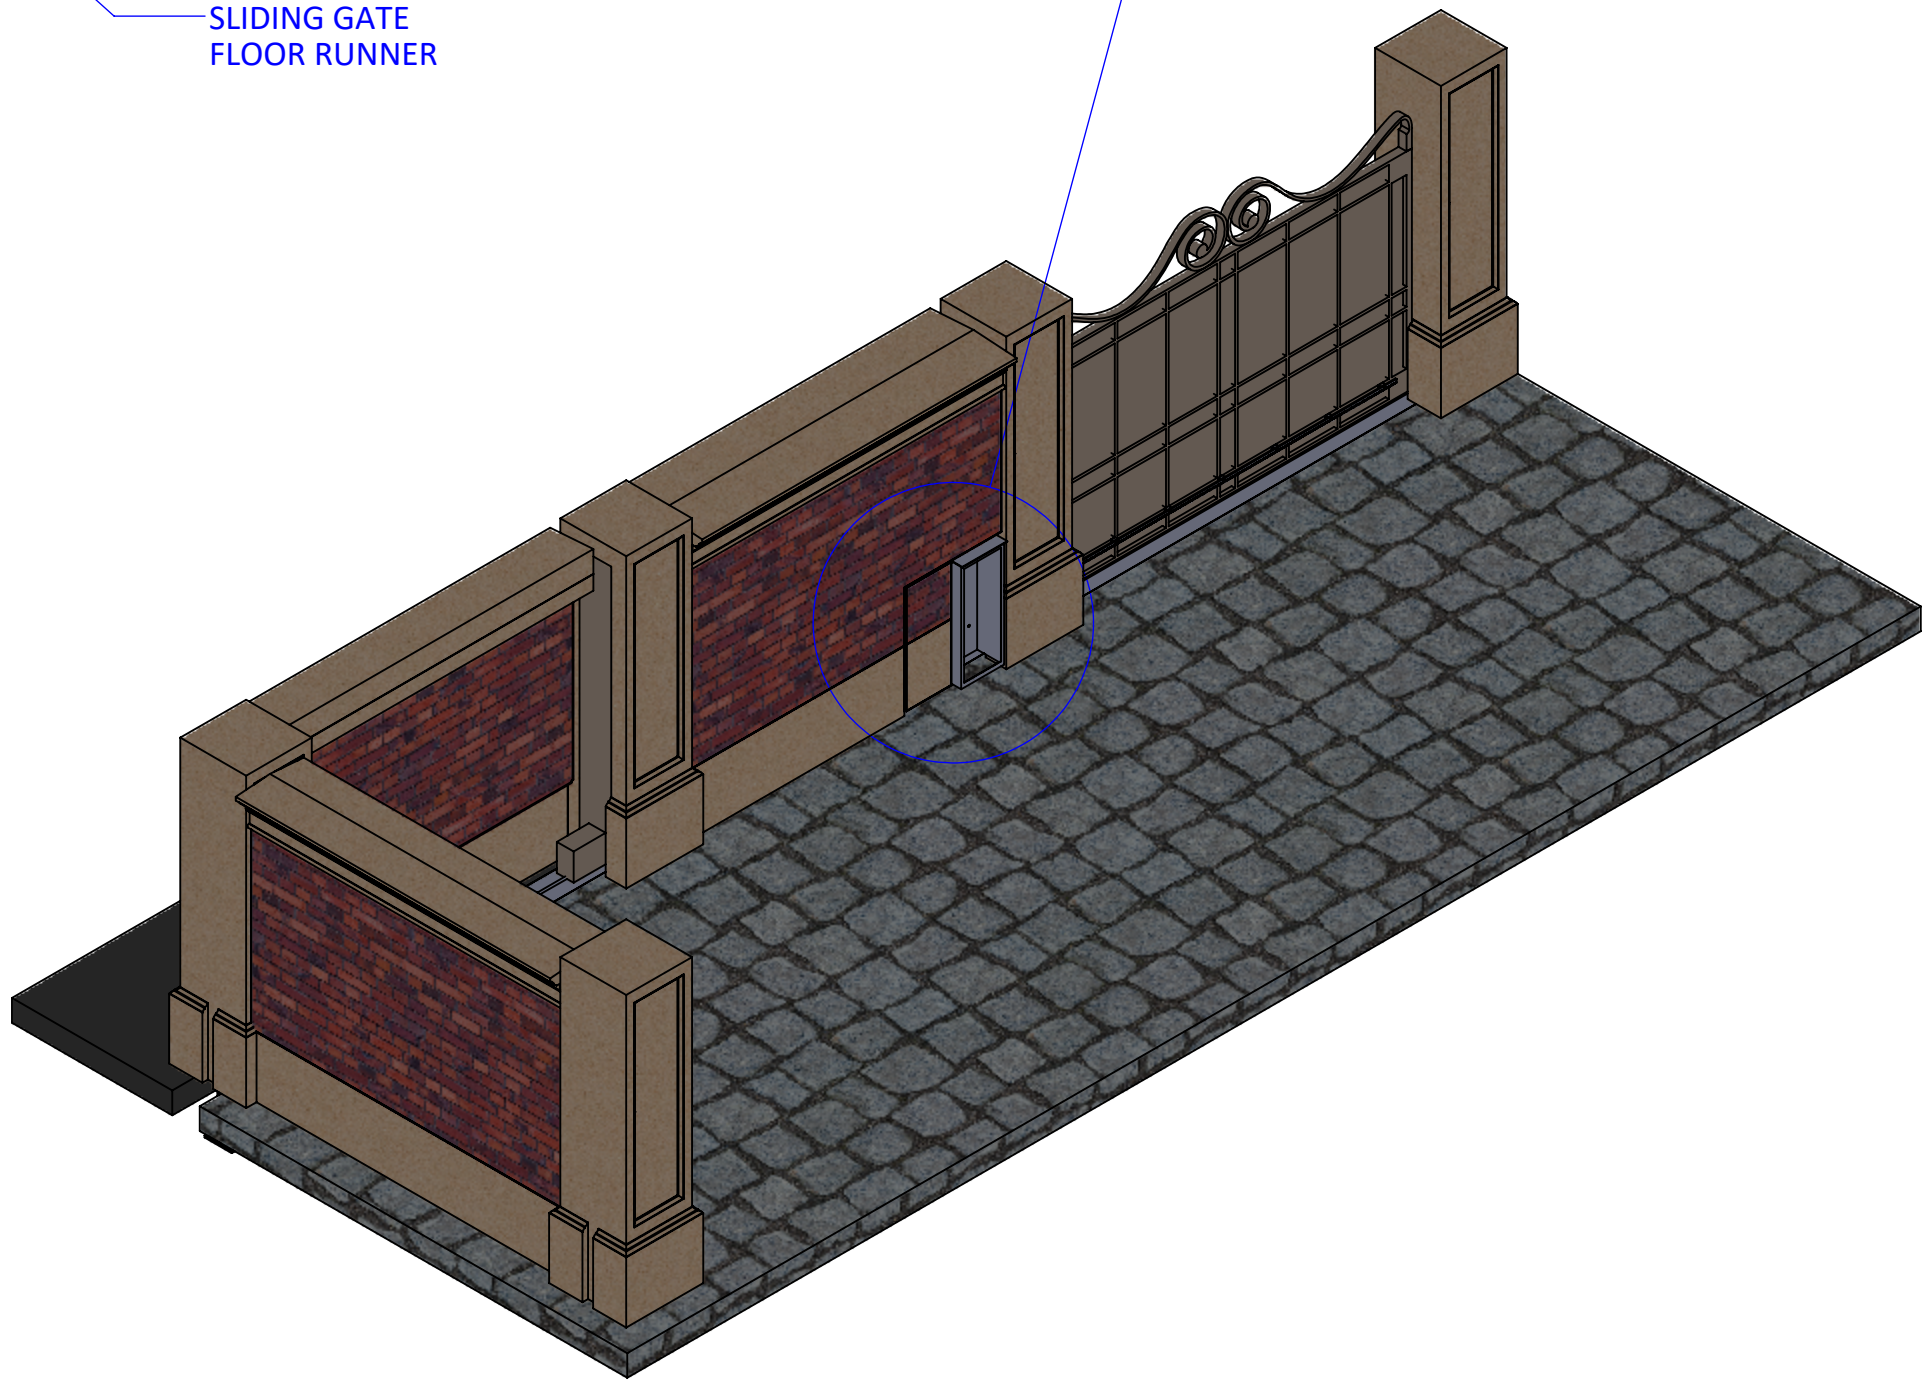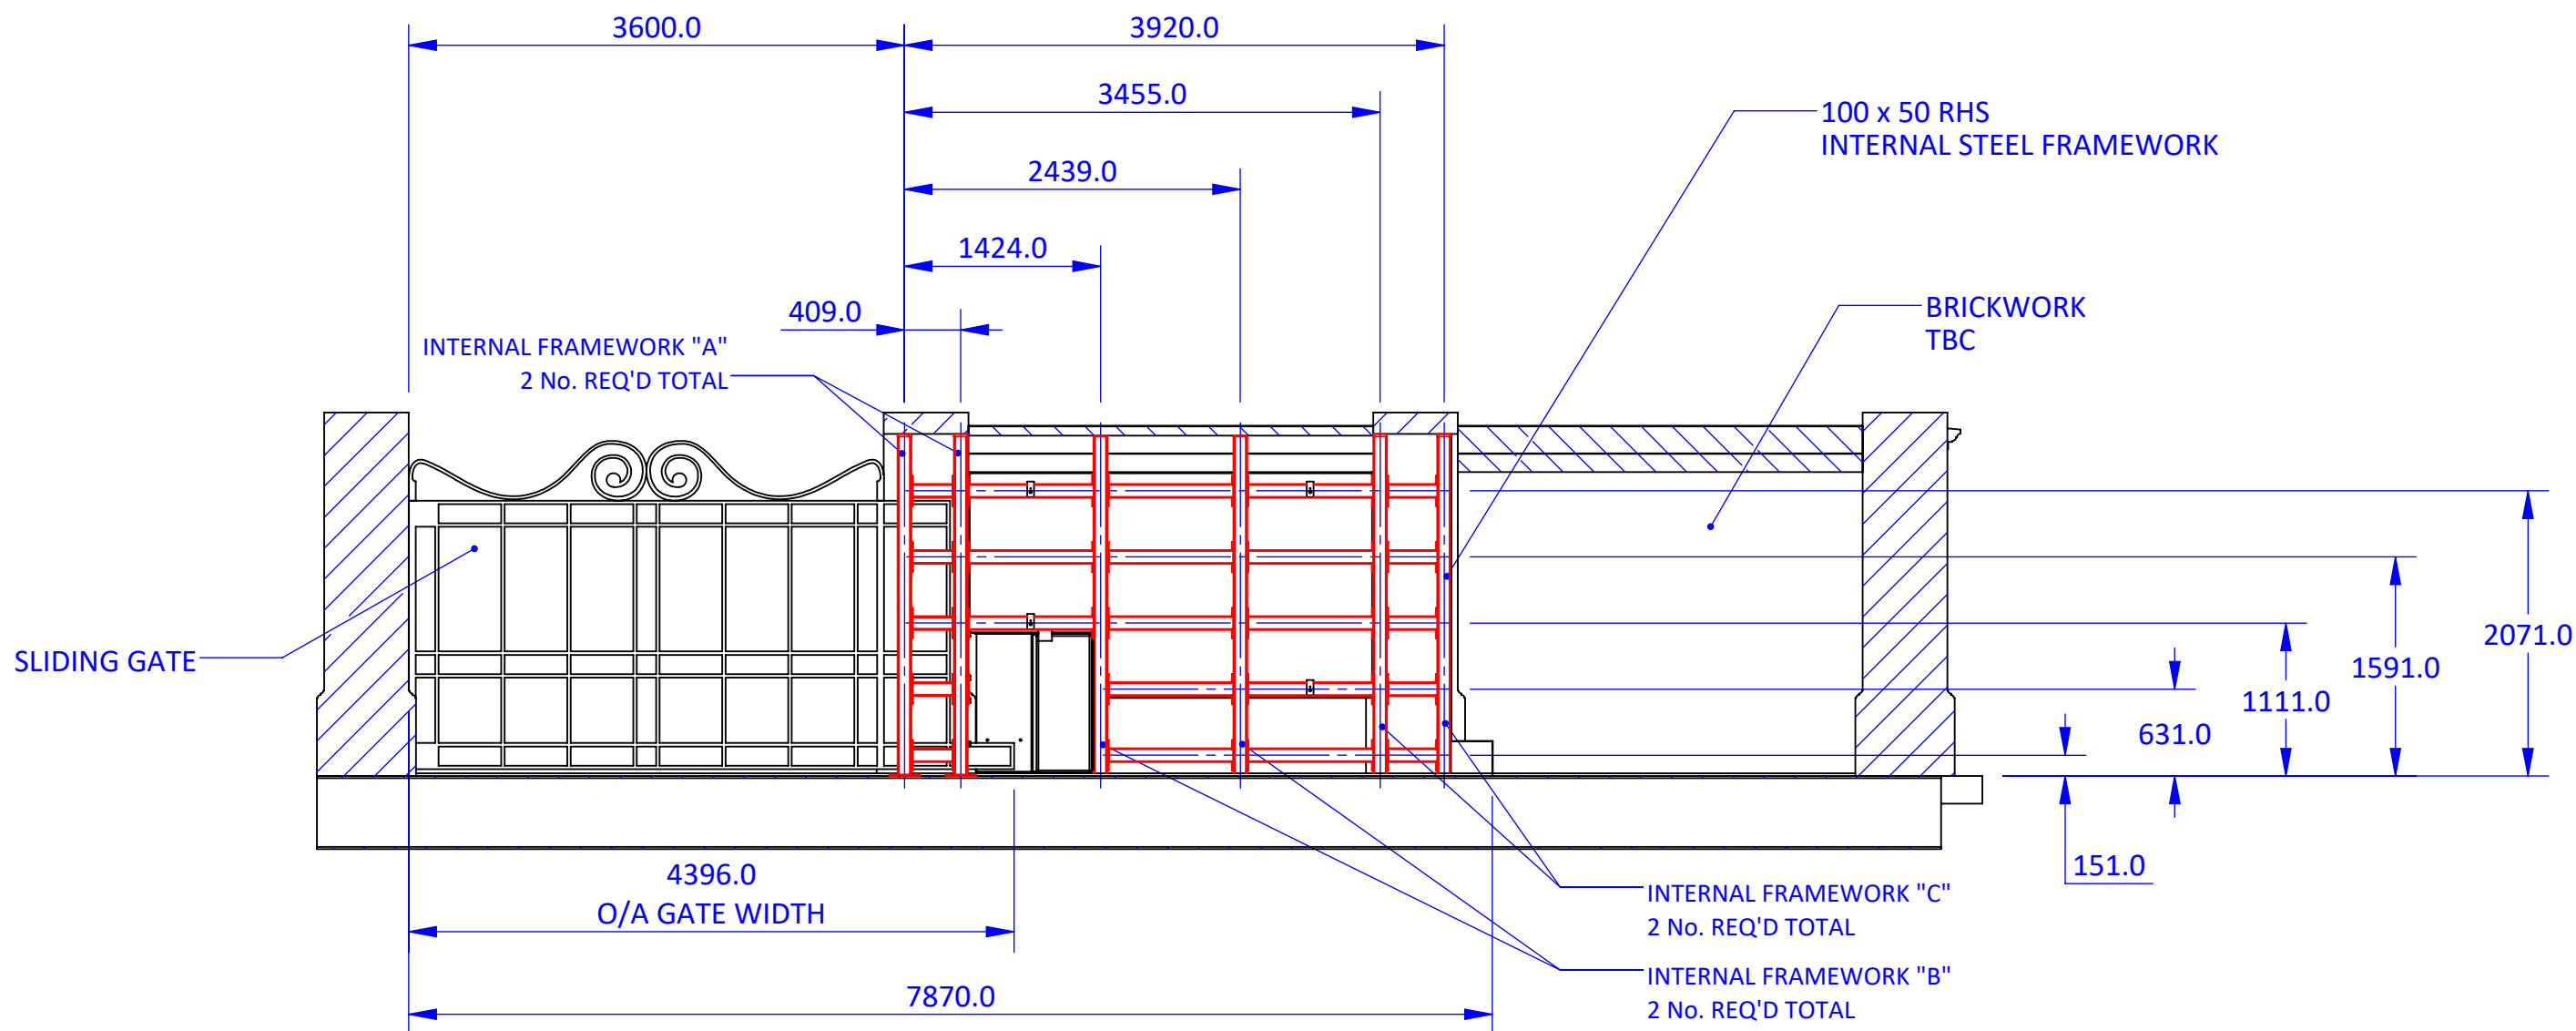

Project Number: 2023

Project Name: RED LODGE

Drawing Number:
2023-ASM-1000

Revision:
B

Drawing Title:

Proposed Gate Arrangement
General Dimensions

MATERIAL: n/a
FINISH: Painted / Galvalume
WEIGHT: n/a

Scale @ A1: 1:50
Creation Date: 25/05/2018
Drawn By: JP
Checked By: JP
Status: INITIAL ISSUE



Unit 5, The Airfield
Tholthorpe
North Yorkshire
YO61 1ST
United Kingdom

Topp & Co Design:
design@toppandco.com
+44 (0)1347 833173
www.toppandco.com

B	UPDATED TO LATEST SPEC	28/11/2018
A	INITIAL ISSUE	26/10/2018
REV.	DESCRIPTION	DATE
REVISION TABLE		