
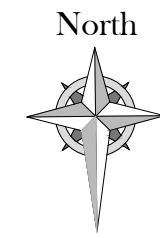


LOCATION PLAN DRAWING  
1:1250 SCALE

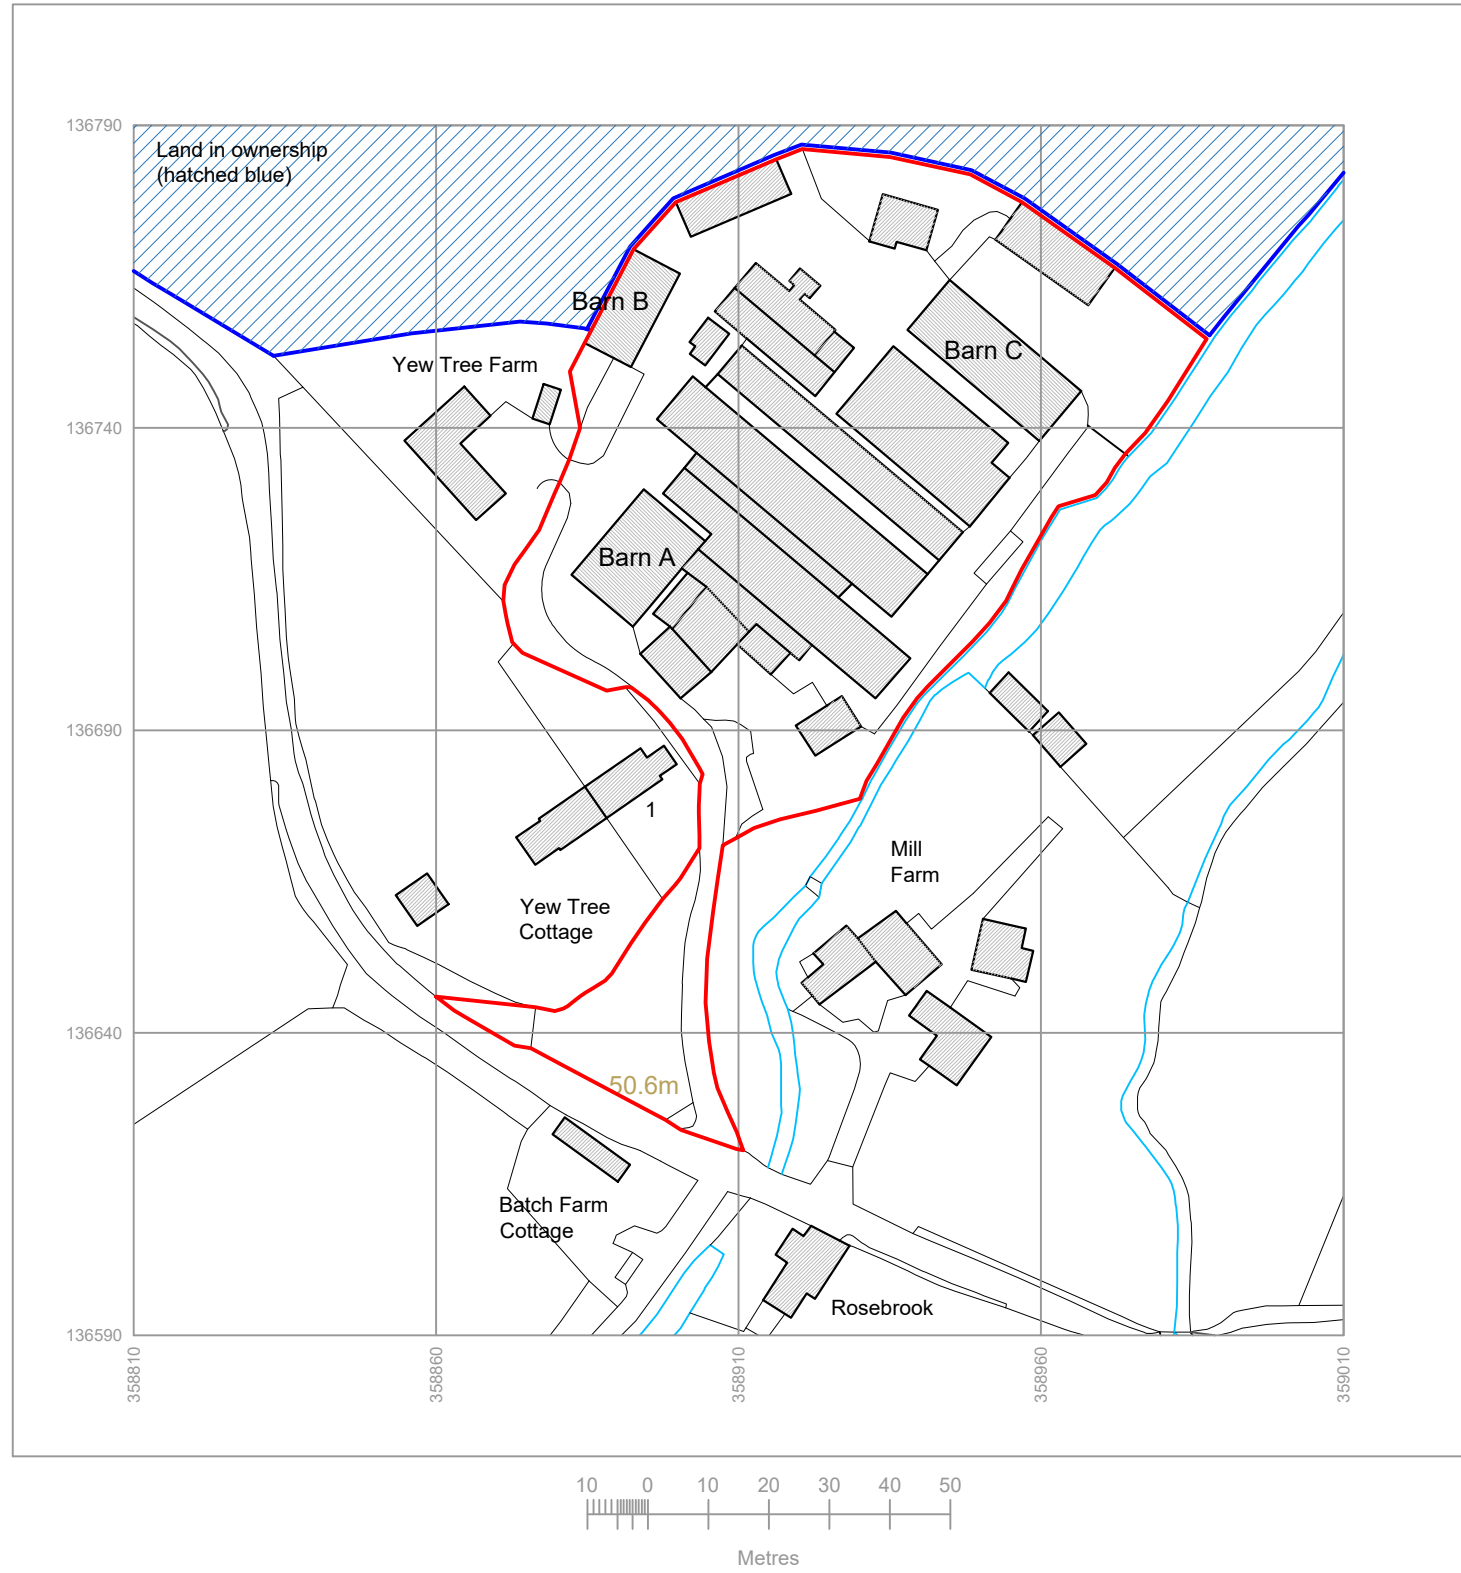

A		
Rev. Date		Details
JOB:	Conversion of Agricultural Buildings into Dwellings.	
CLIENT:		
ADDRESS:	Yew Tree Farm, East Pennard, Somerset, BA4 6TZ.	
Location Plan Drawing		
SCALE:	1:1250 @ A3	
DATE:	27 April 2021	
DWG No:	Yew Tree - 01	

Produced on 17 October 2019 from the Ordnance Survey National Geographic Database and incorporating surveyed revision available at this date.  
 This map shows the area bounded by 358810,136590 358810,136790 359010,136790 359010,136590  
 Reproduction in whole or part is prohibited without the prior permission of Ordnance Survey.  
 Crown copyright 2019. Supplied by copla ltd trading as UKPlanningMaps.com a licensed Ordnance Survey partner (100054135).  
 Data licenced for 1 year, expiring 17 October 2020. Unique plan reference: v4c/396393/537837