





EXISTING ROOF PLAN

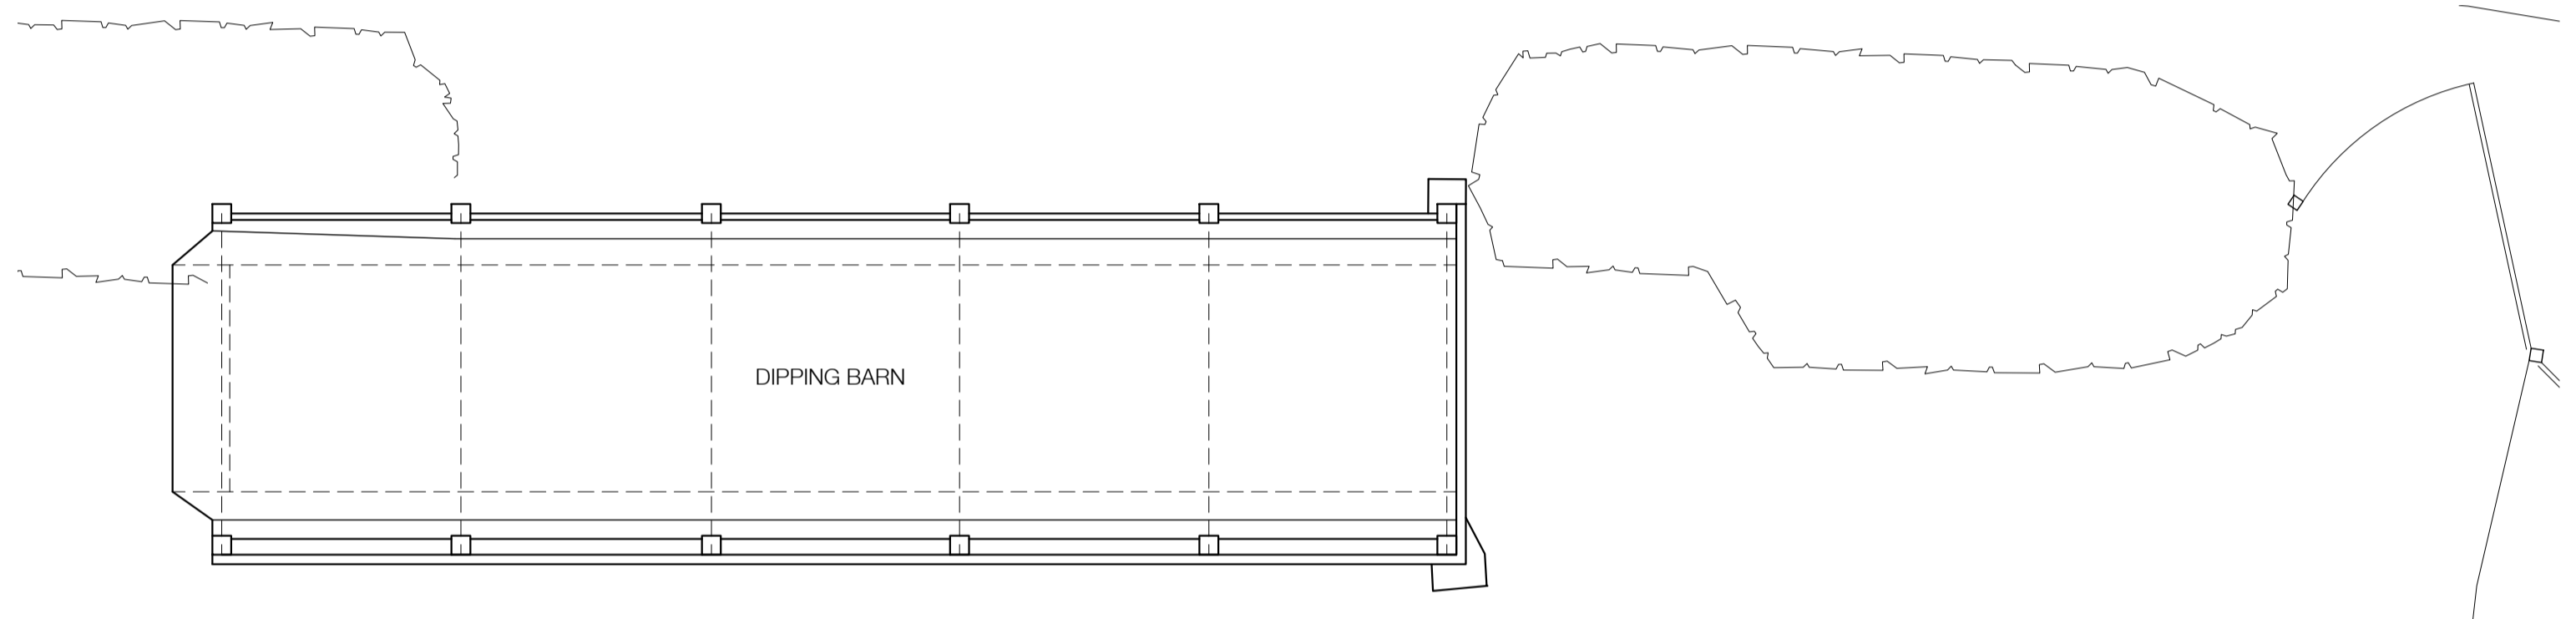


EXISTING FLOOR PLAN

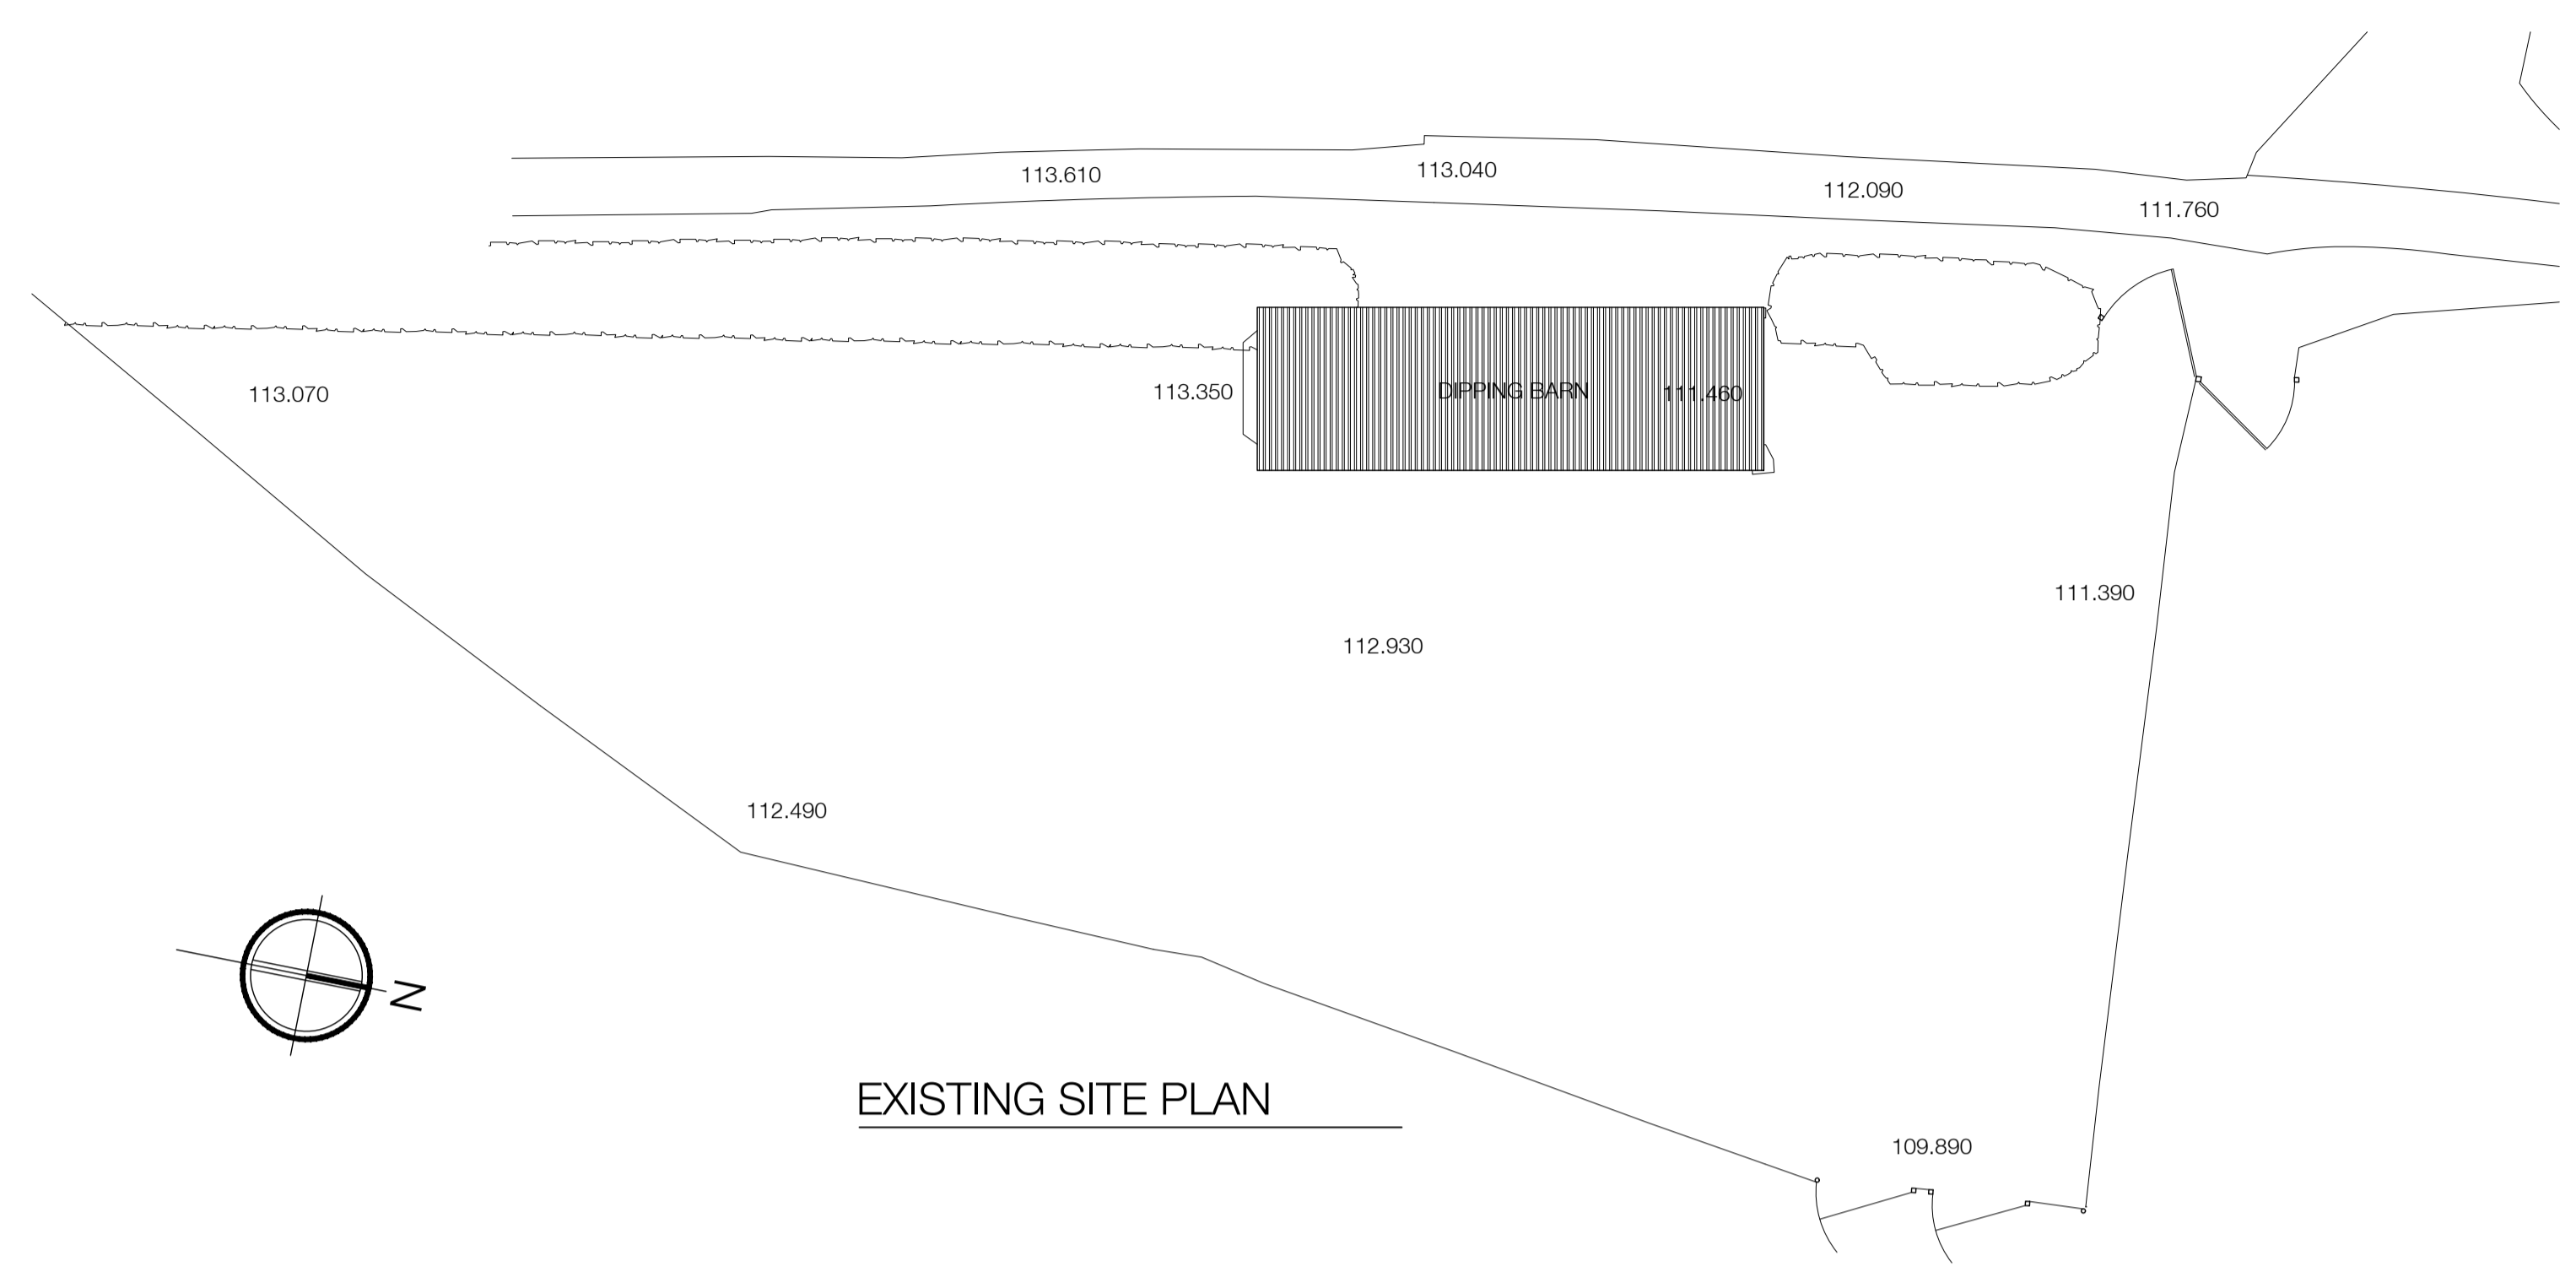


EXISTING SITE PLAN

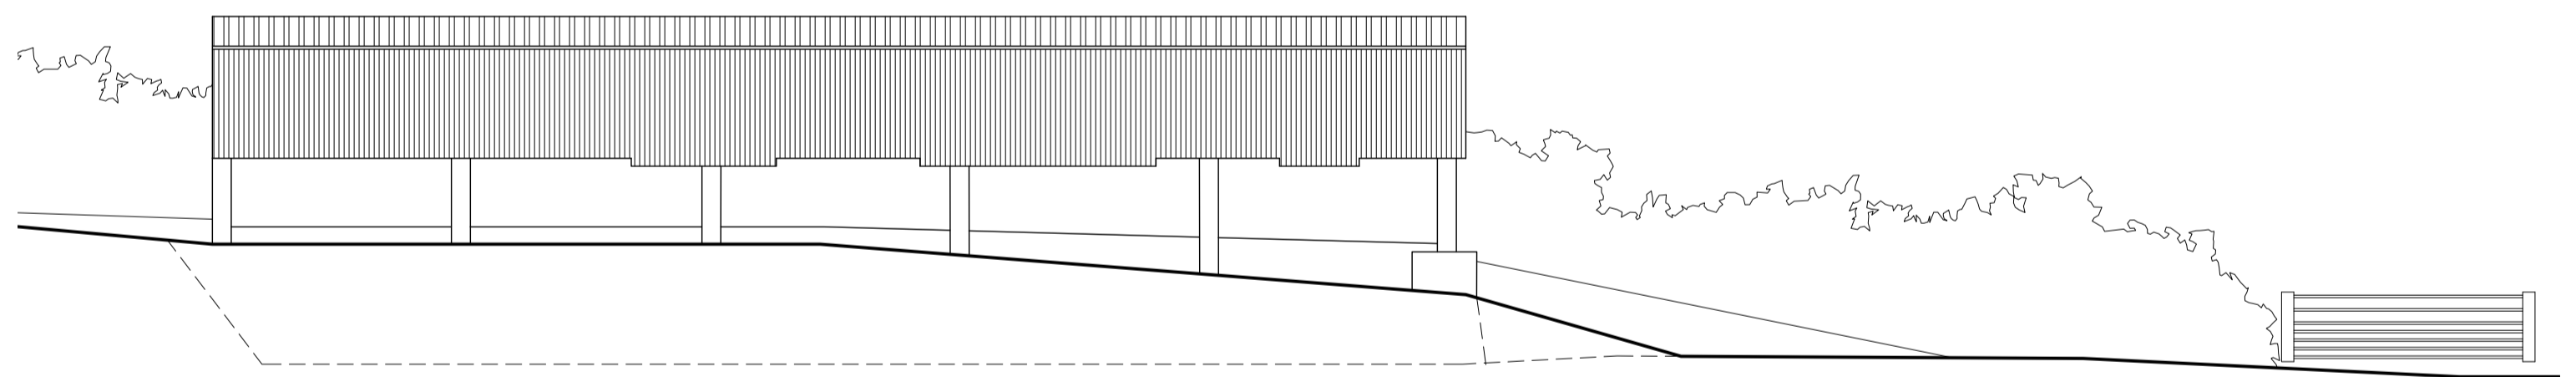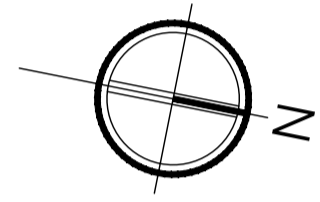


EXISTING EAST ELEVATION

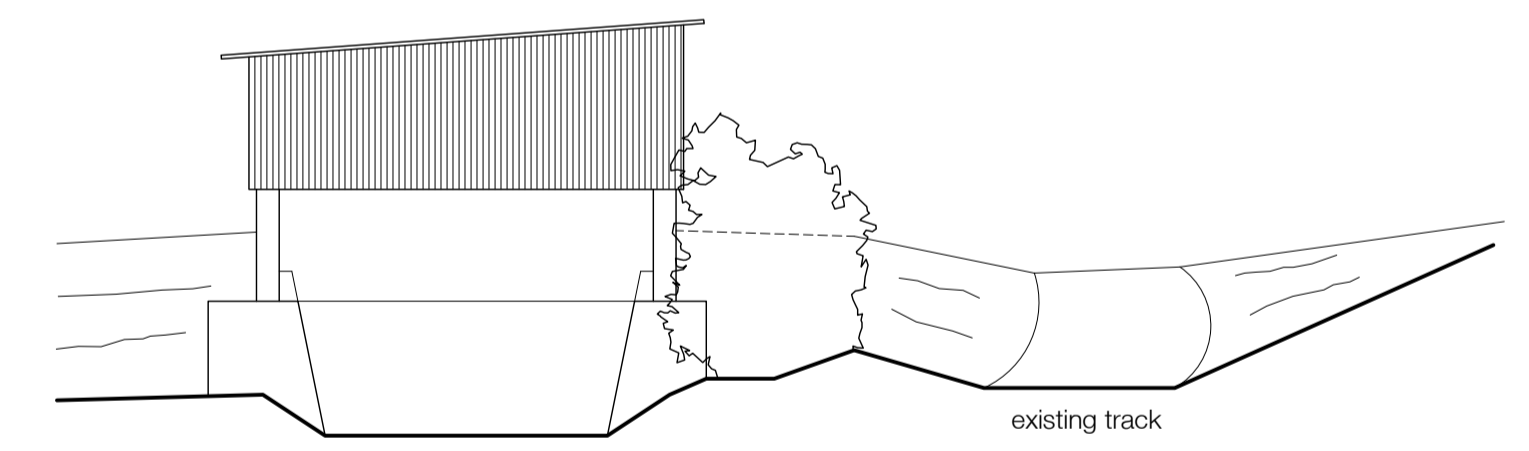


EXISTING NORTH ELEVATION

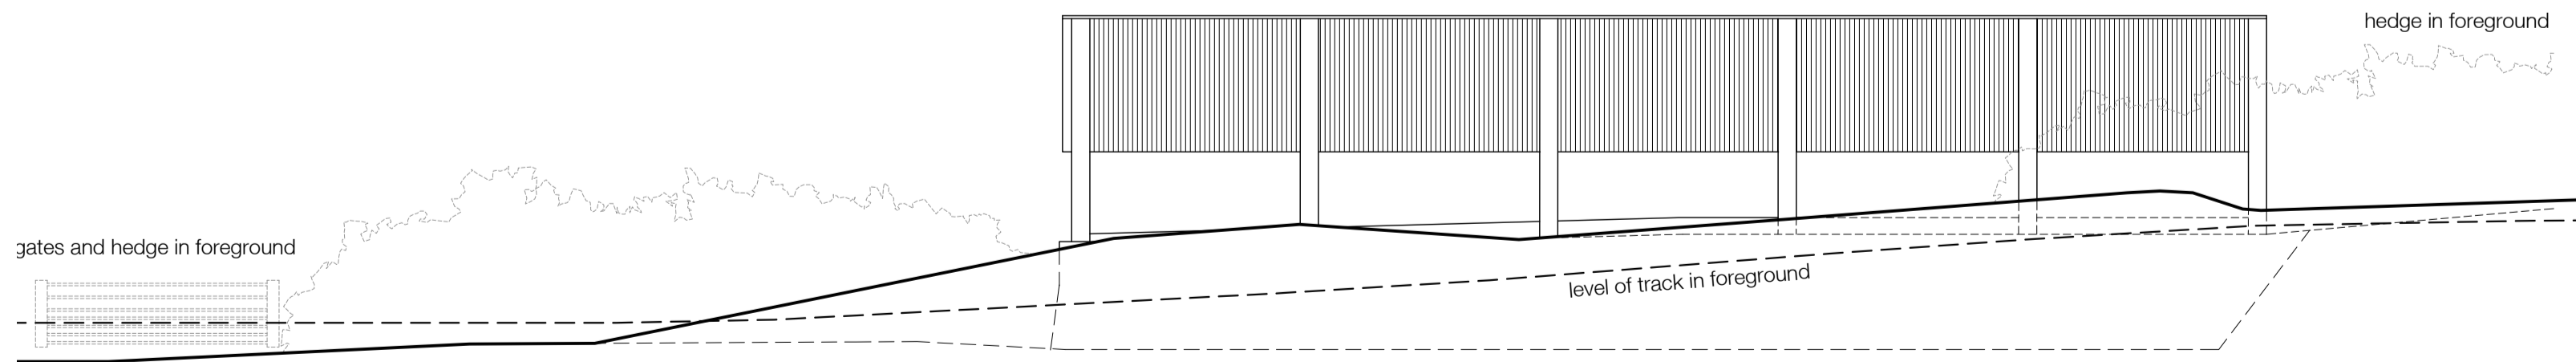

EXISTING WEST ELEVATION

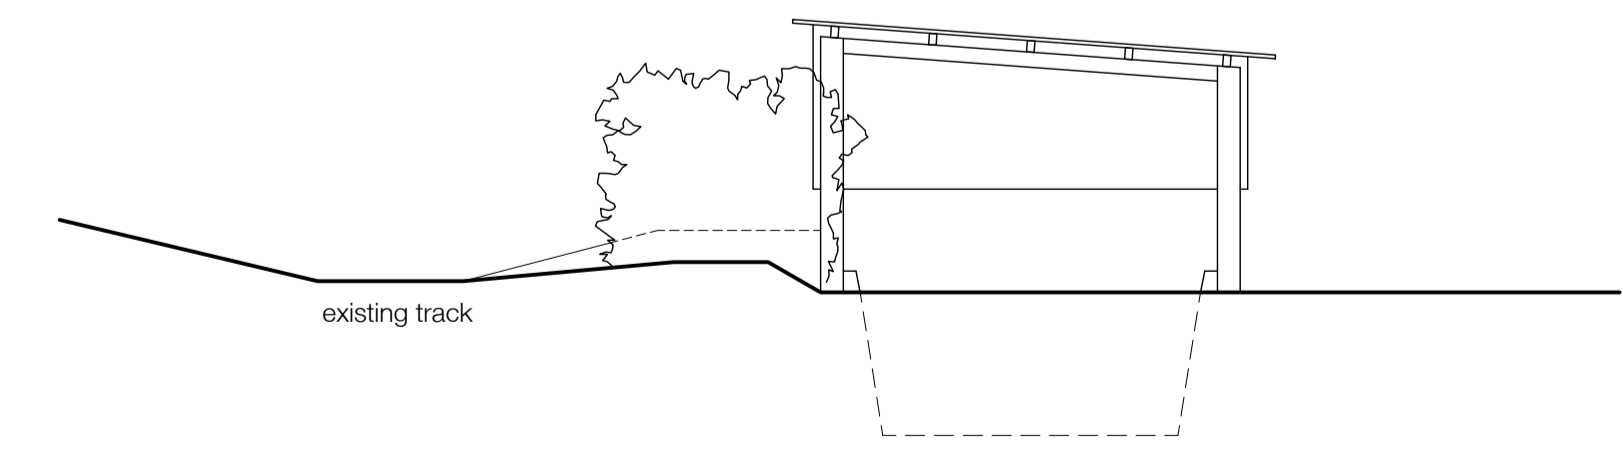

EXISTING SOUTH ELEVATION

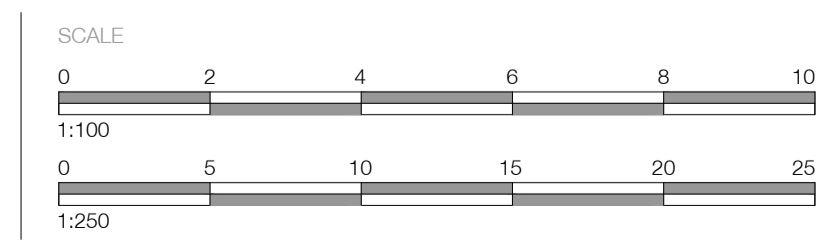

REVISIONS

--	--

SITE	BULLSLAND FARM, CHORLEYWOOD
DRAWING	EXISTING DIPPING BARN
NUMBER	20/17/30
DATE	JUNE 2020
SCALE	1:100 & 1:250
PAPER	A1

**DANKS BADNELL**
  
 CHARTERED ARCHITECTS
   

 Kings Stables 3-4 Osborne Mews Windsor Berkshire SL4 3JF
   
 www.danksbadnell.co.uk • enquiry@danksbadnell.co.uk • 01753 859888