




PROPOSED UPPER FLOOR PLAN

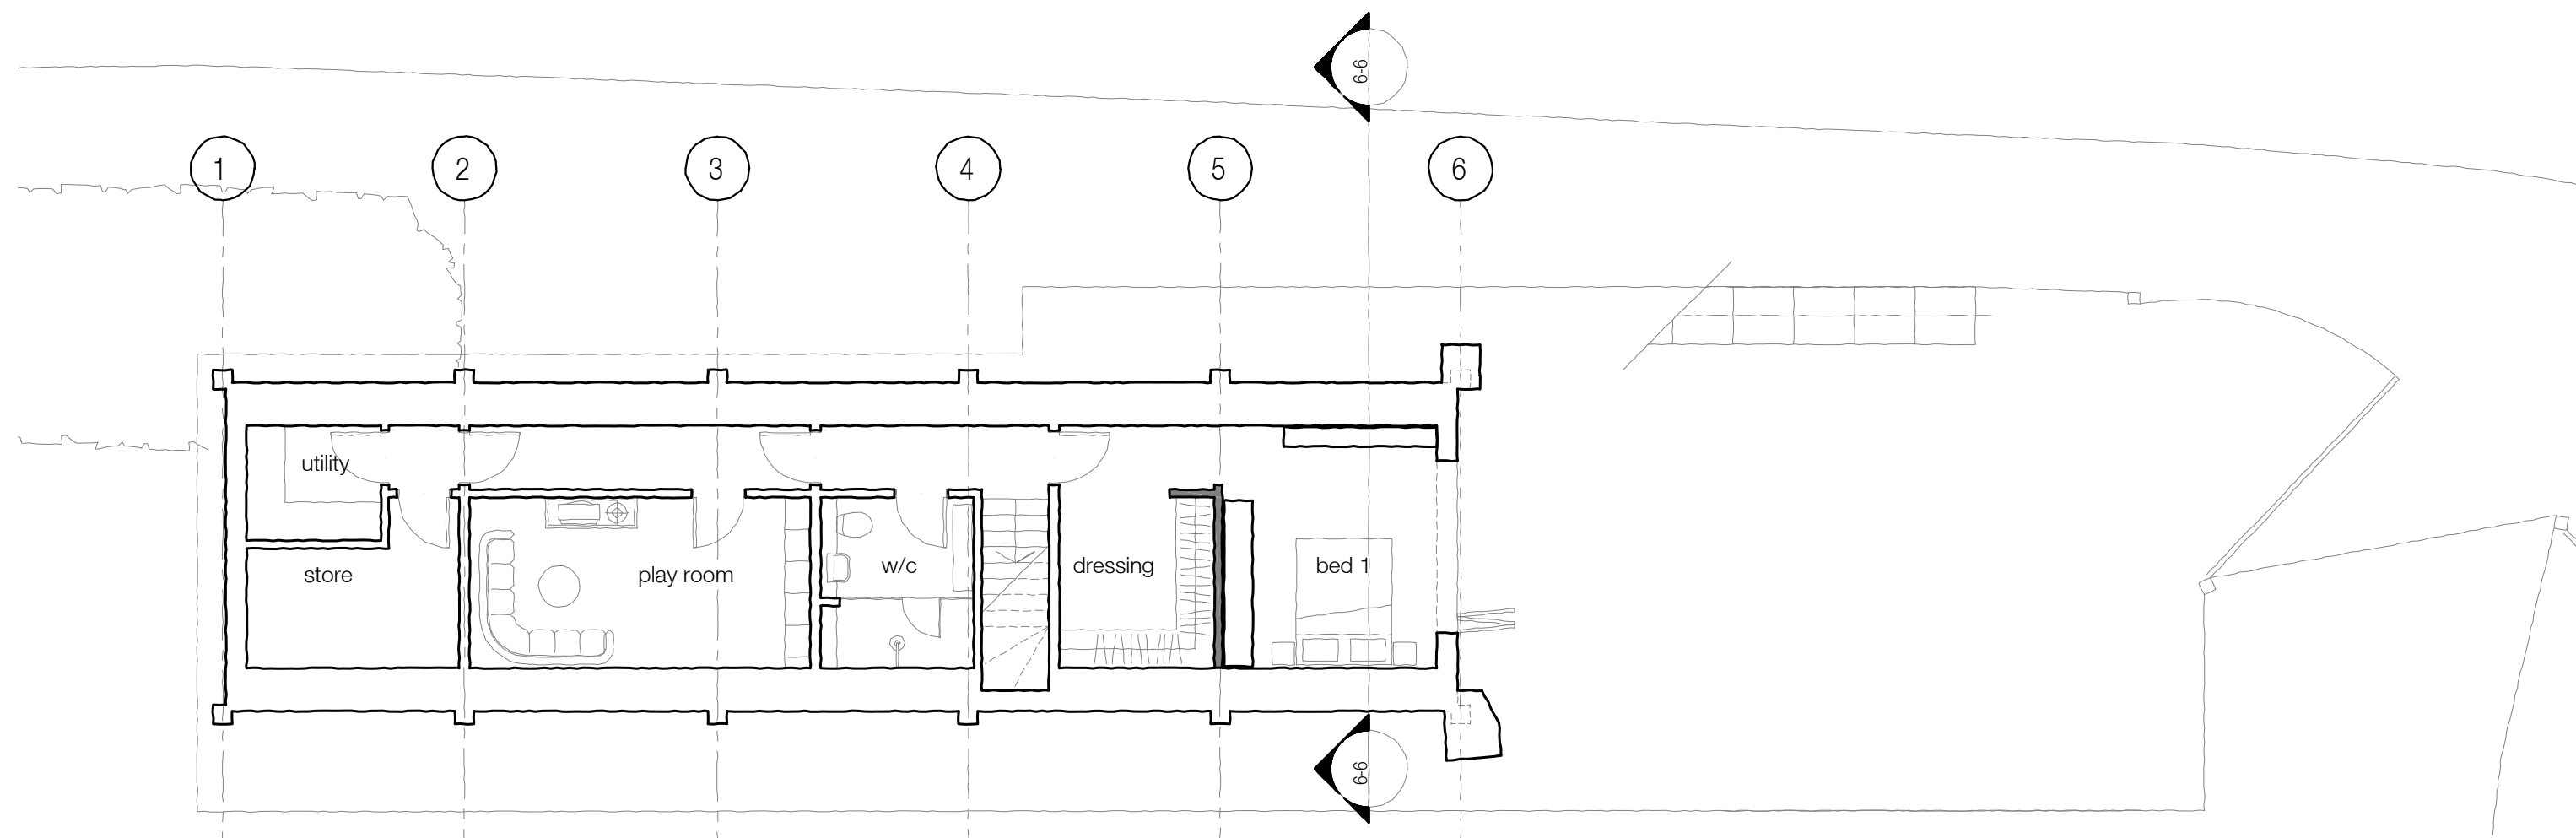


PROPOSED LOWER FLOOR PLAN

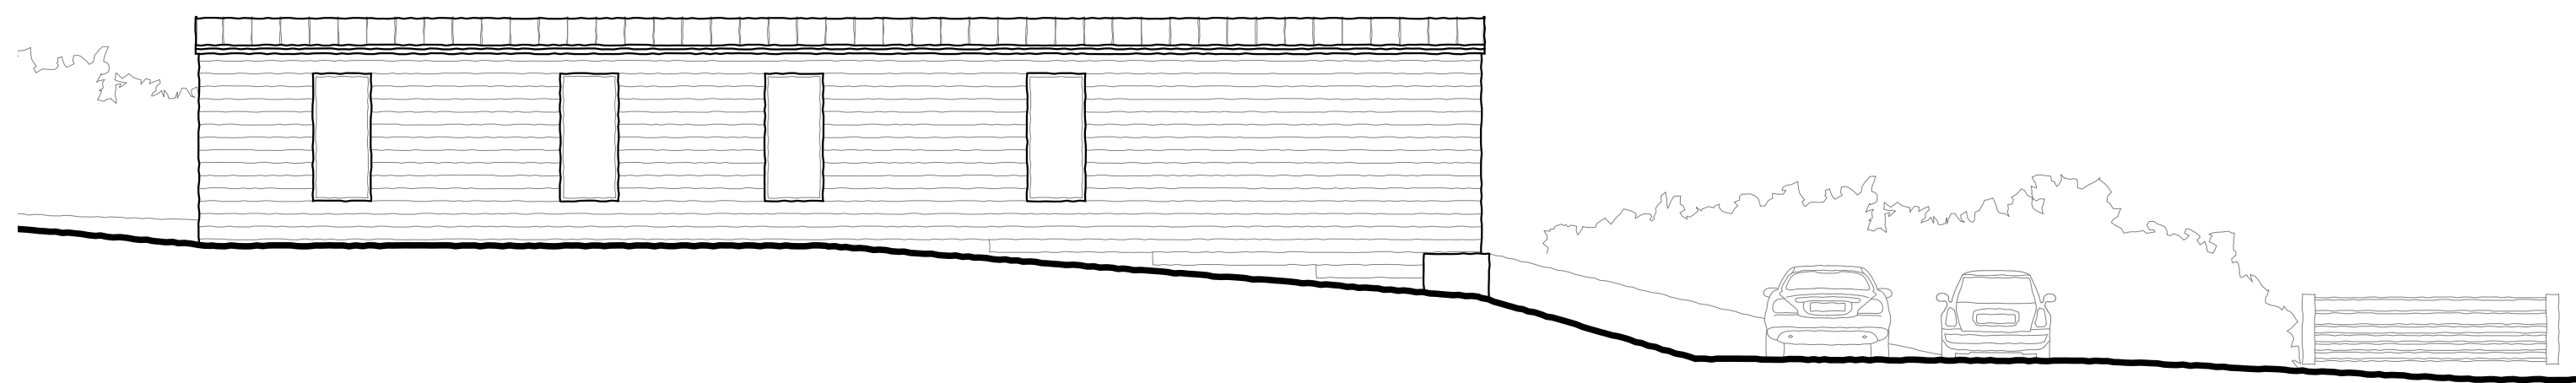

PROPOSED EAST ELEVATION

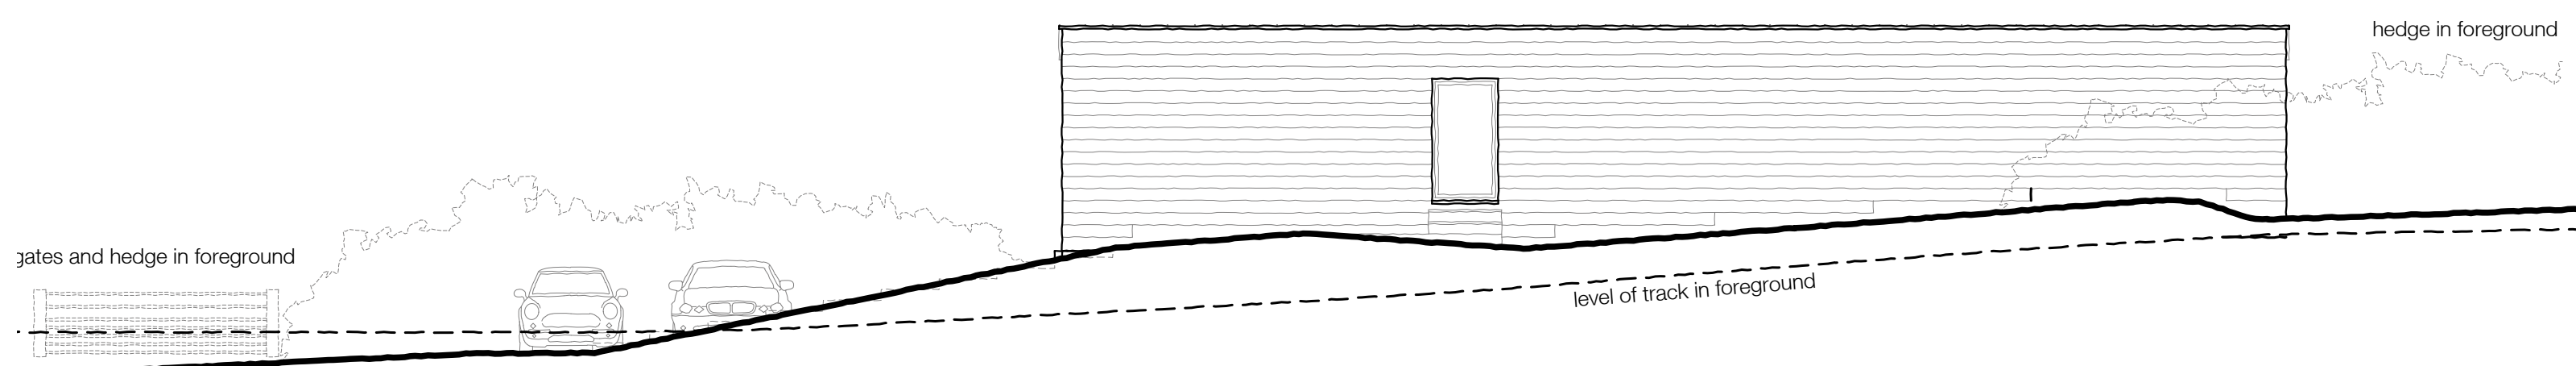


PROPOSED WEST ELEVATION

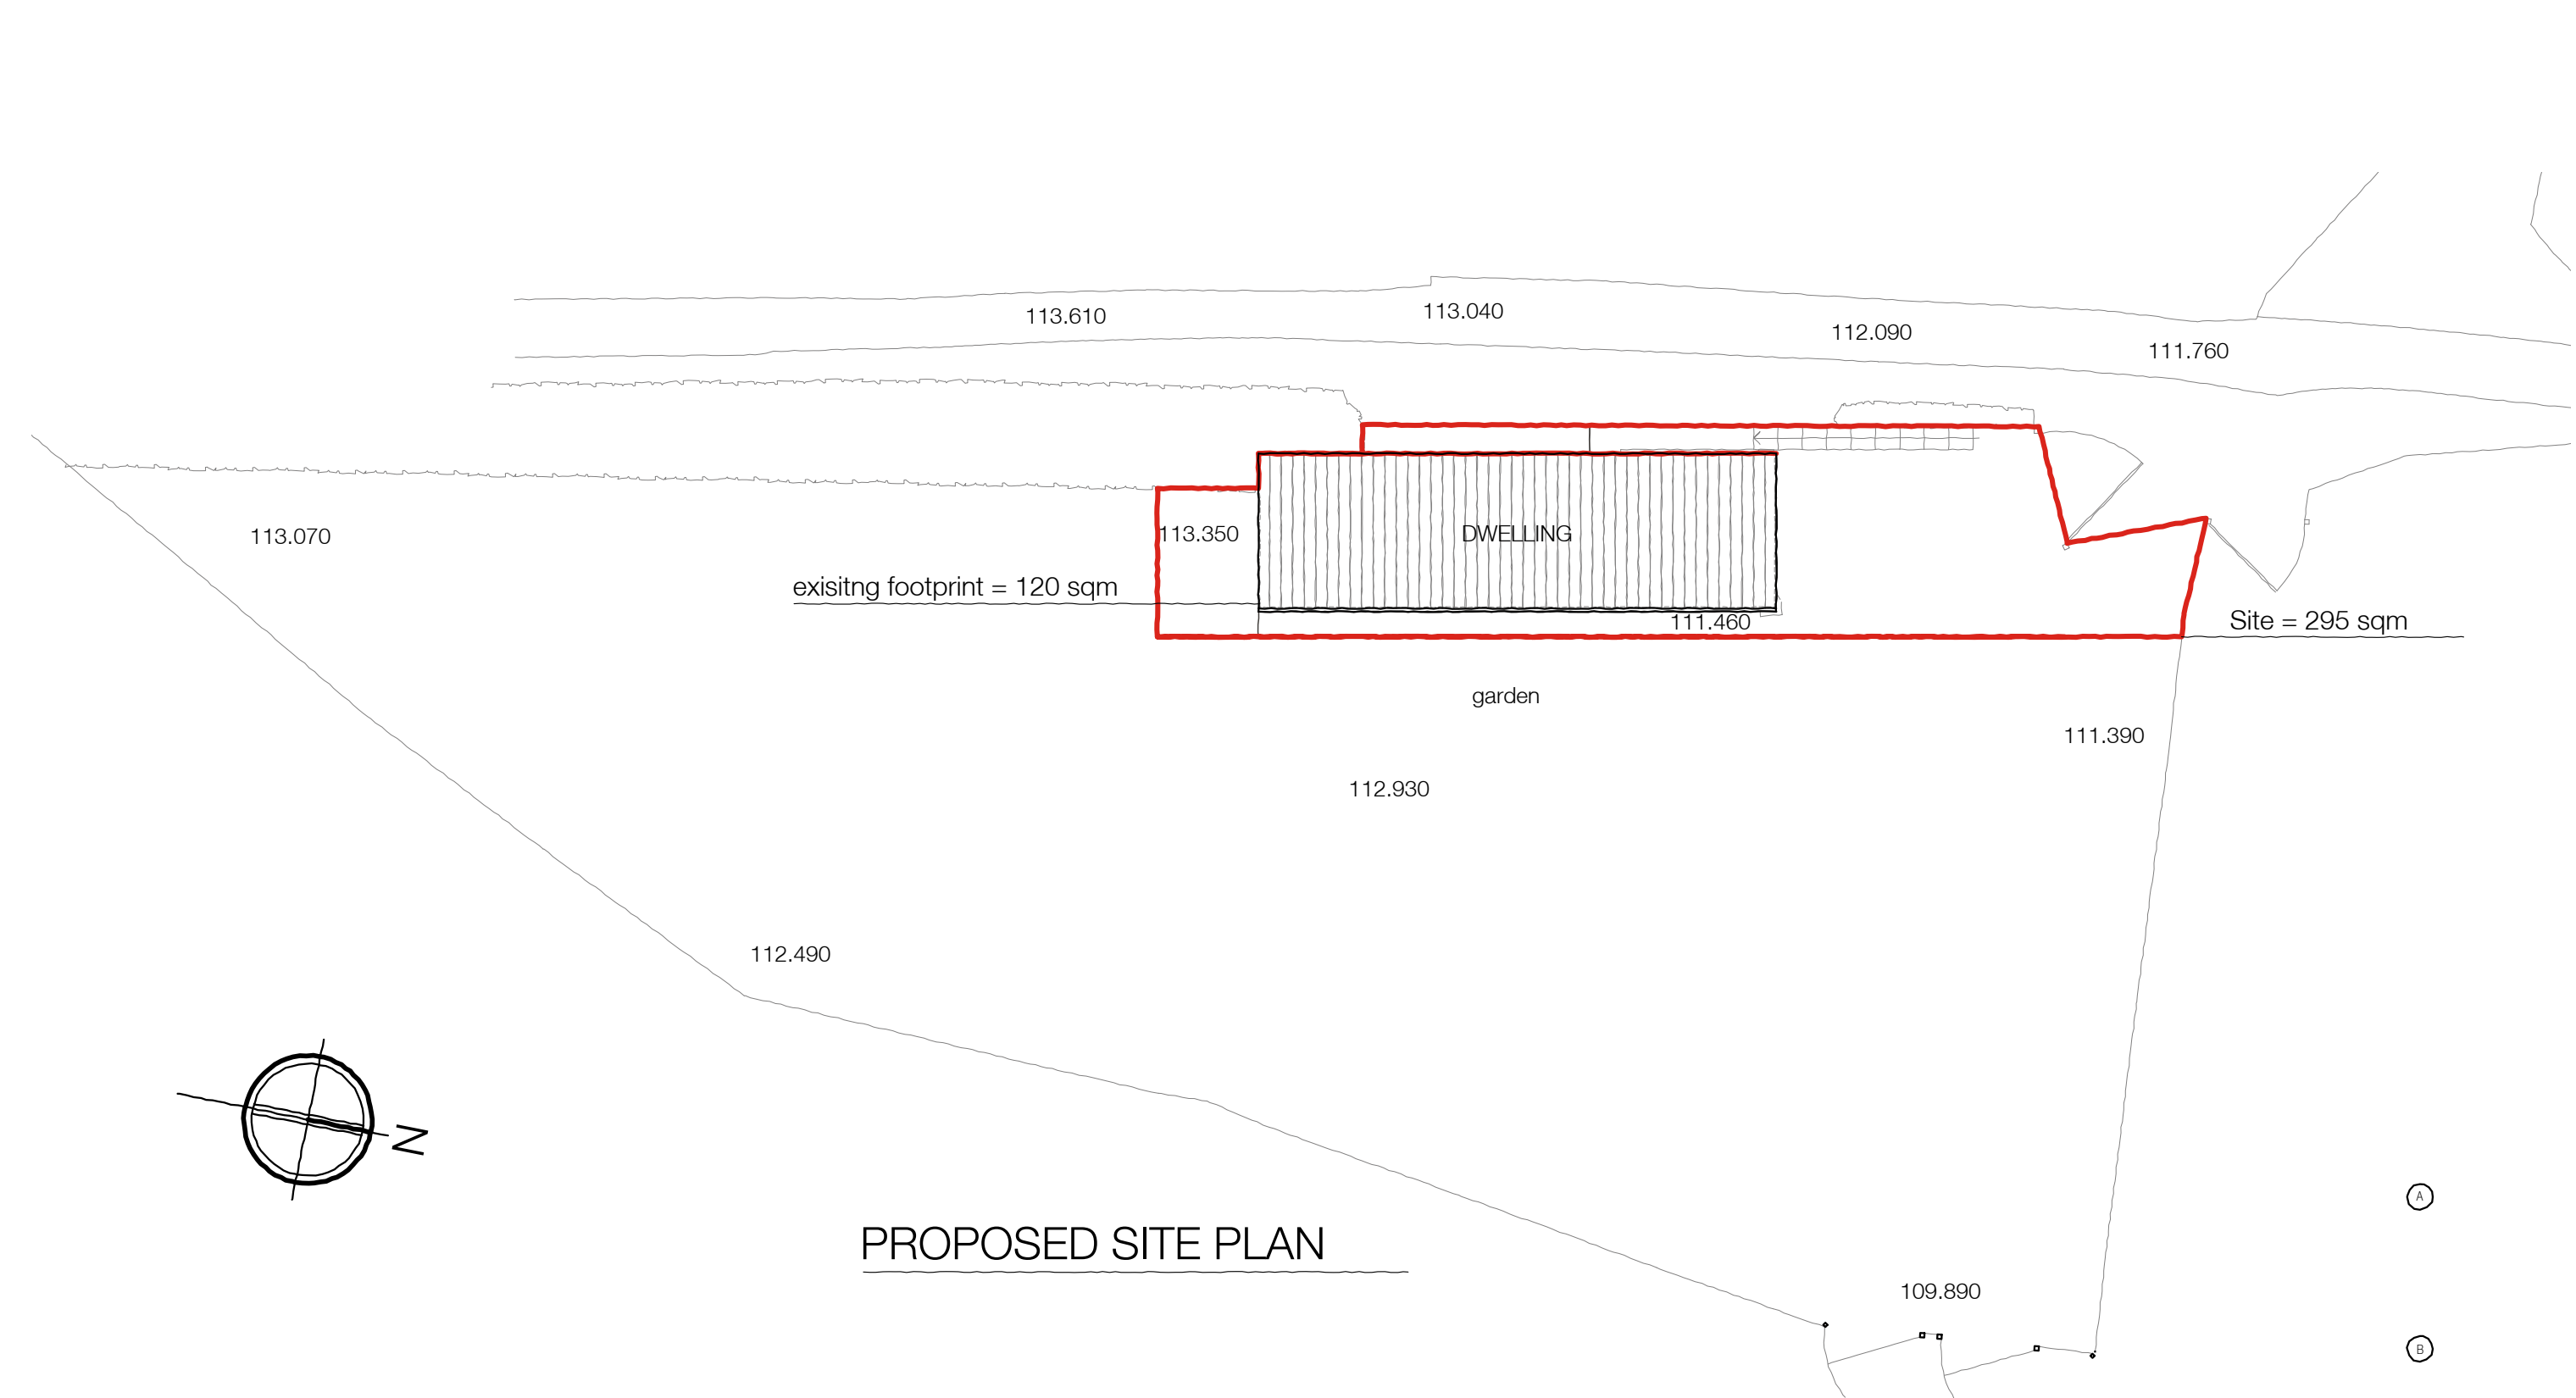



PROPOSED SITE PLAN



PROPOSED NORTH ELEVATION

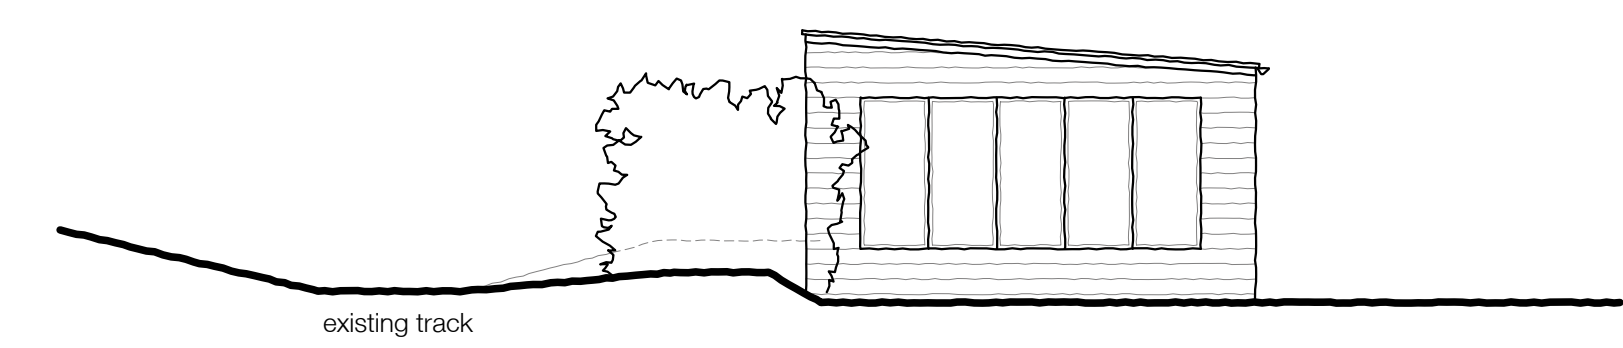

PROPOSED SOUTH ELEVATION

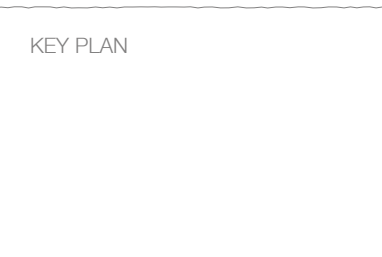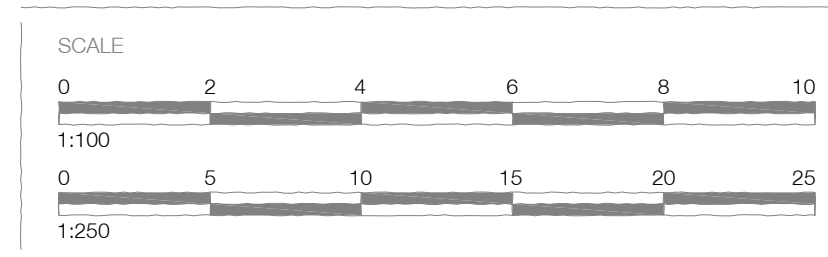

REVISIONS	
D	

SITE	BULLSLAND FARM, CHORLEYWOOD		
DRAWING	Proposed Conversion of Dipping Barn		
NUMBER	20/17/35	DATE	APRIL 2021
SCALE	1:100 & 1:250	PAPER	A1

DANKS BADNELL

 CHARTERED ARCHITECTS

Kings Stables 3-4 Osborne Meads Windsor Berkshire SL4 3SE

www.danksbadnell.co.uk • enquiry@danksbadnell.co.uk • 01753 859880