


- LEGEND:**
- SITE BOUNDARY (0.88ha)
 - LAND UNDER CONTROL OF APPLICANT (1.87ha)
 - - - OVERHEAD LINE 15m OFFSET
 - FENCED AREA (0.35ha)
 - - - 3M HIGH ACOUSTIC FENCE

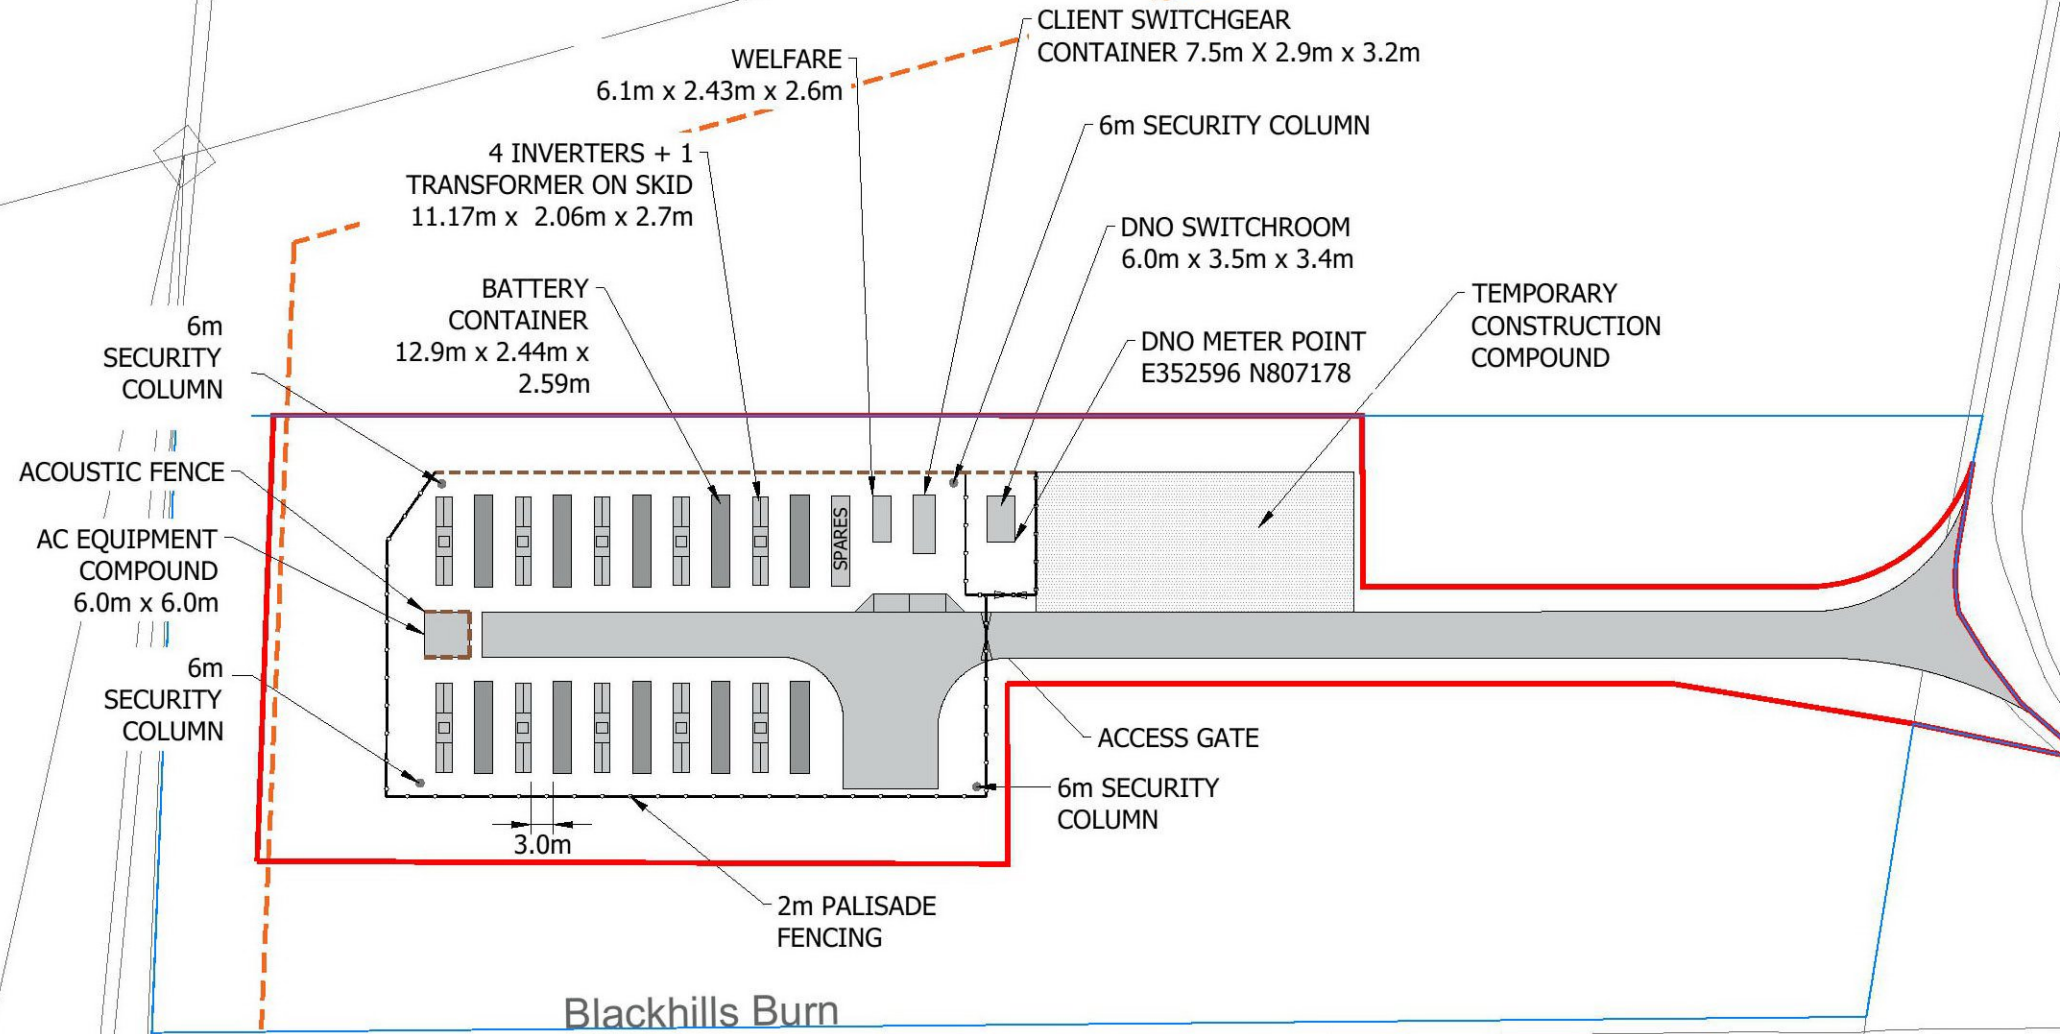

Aberdeenshire COUNCIL Infrastructure Services

Application No. APP/2018/2702

APPROVED

In terms of the decision dated

08/01/2019

Plot Date : 05 November 2018 13:56:11
File Name P:\PROJECTS\3054 TARLAND BATTERY STORAGE ABERDEENSHIRE\CAD\01-WORKING\01_01-DRAWINGS\3054-DR-P-0001-P9- PLANNING DRAWING 02

<p>Project Title TARLAND BATTERY STORAGE ABERDEENSHIRE</p> <p>Client CORONATION POWER</p>	<p>Drawing Title PLANNING DRAWING 002 SITE LAYOUT PLAN</p>	<p>Purpose of issue PRELIMINARY</p> <table border="1" style="width: 100%; border-collapse: collapse;"> <tr> <td>Designed KB</td> <td>Drawn KB</td> <td>Checked DB</td> <td>Approved AM</td> </tr> <tr> <td colspan="2">Arcus Internal Project No. 3054</td> <td colspan="2">Date 05/11/18</td> </tr> <tr> <td colspan="2">Scale @ A3 1:1000</td> <td colspan="2"></td> </tr> </table>	Designed KB	Drawn KB	Checked DB	Approved AM	Arcus Internal Project No. 3054		Date 05/11/18		Scale @ A3 1:1000				<p>THIS DOCUMENT HAS BEEN PREPARED IN ACCORDANCE WITH THE SCOPE OF ARCUS' APPOINTMENT WITH ITS CLIENT AND IS SUBJECT TO THE TERMS OF THAT APPOINTMENT. ARCUS ACCEPTS NO LIABILITY FOR ANY USE OF THIS DOCUMENT OTHER THAN BY ITS CLIENT AND ONLY FOR THE PURPOSES FOR WHICH IT WAS PREPARED AND PROVIDED</p> <table border="1" style="width: 100%; border-collapse: collapse;"> <tr> <td>Drawing Number 3054-DR-P-0001</td> <td>Rev 9</td> </tr> </table>	Drawing Number 3054-DR-P-0001	Rev 9	<p>Arcus Consultancy Services 7th Floor 144 West George Street Glasgow, G2 2HG Tel: +44 (0)141 221 9997 Fax: +44 (0)141 221 5610 www.arcusconsulting.co.uk</p>
Designed KB	Drawn KB	Checked DB	Approved AM															
Arcus Internal Project No. 3054		Date 05/11/18																
Scale @ A3 1:1000																		
Drawing Number 3054-DR-P-0001	Rev 9																	