




FRONT NORTH ELEVATION 1:50

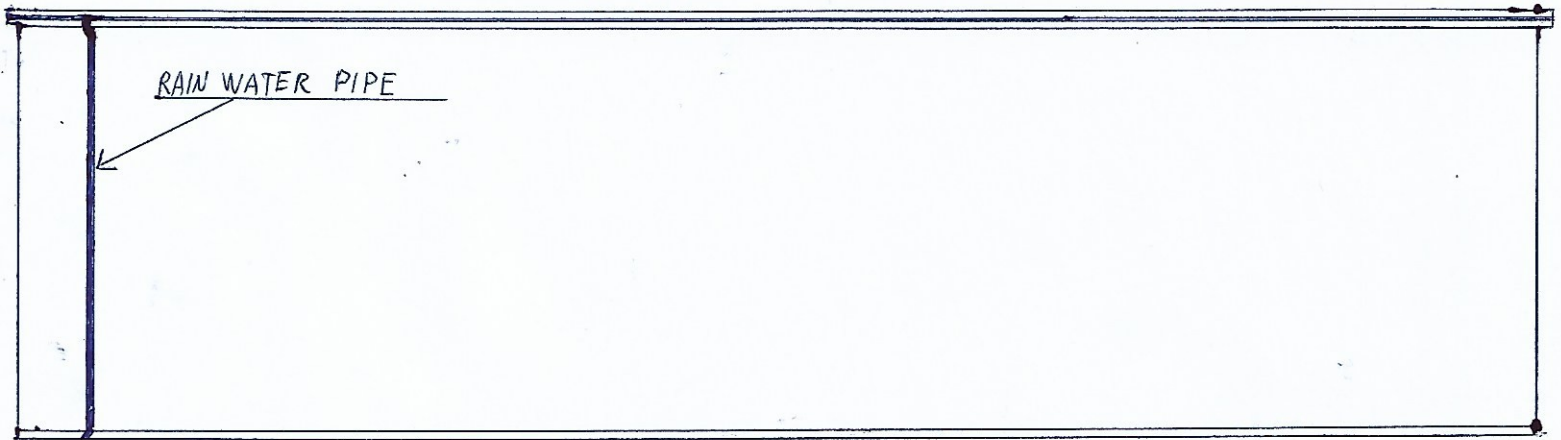


SOUTH BACK ELEVATION 1:50

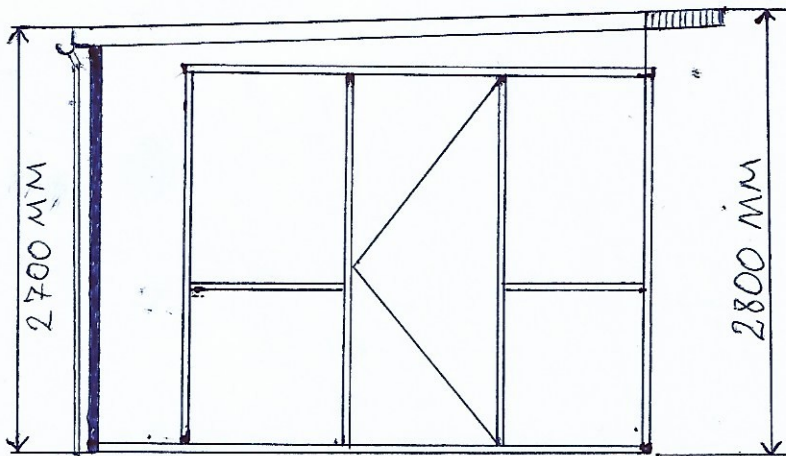

EAST SIDE ELEVATION 1:50

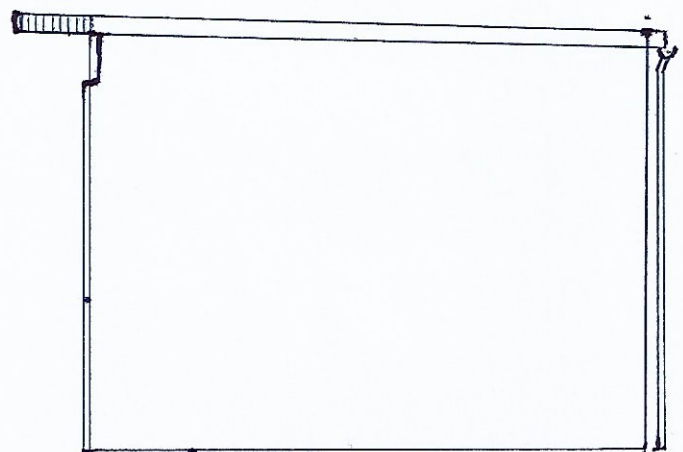

WEST SIDE ELEVATION 1:50

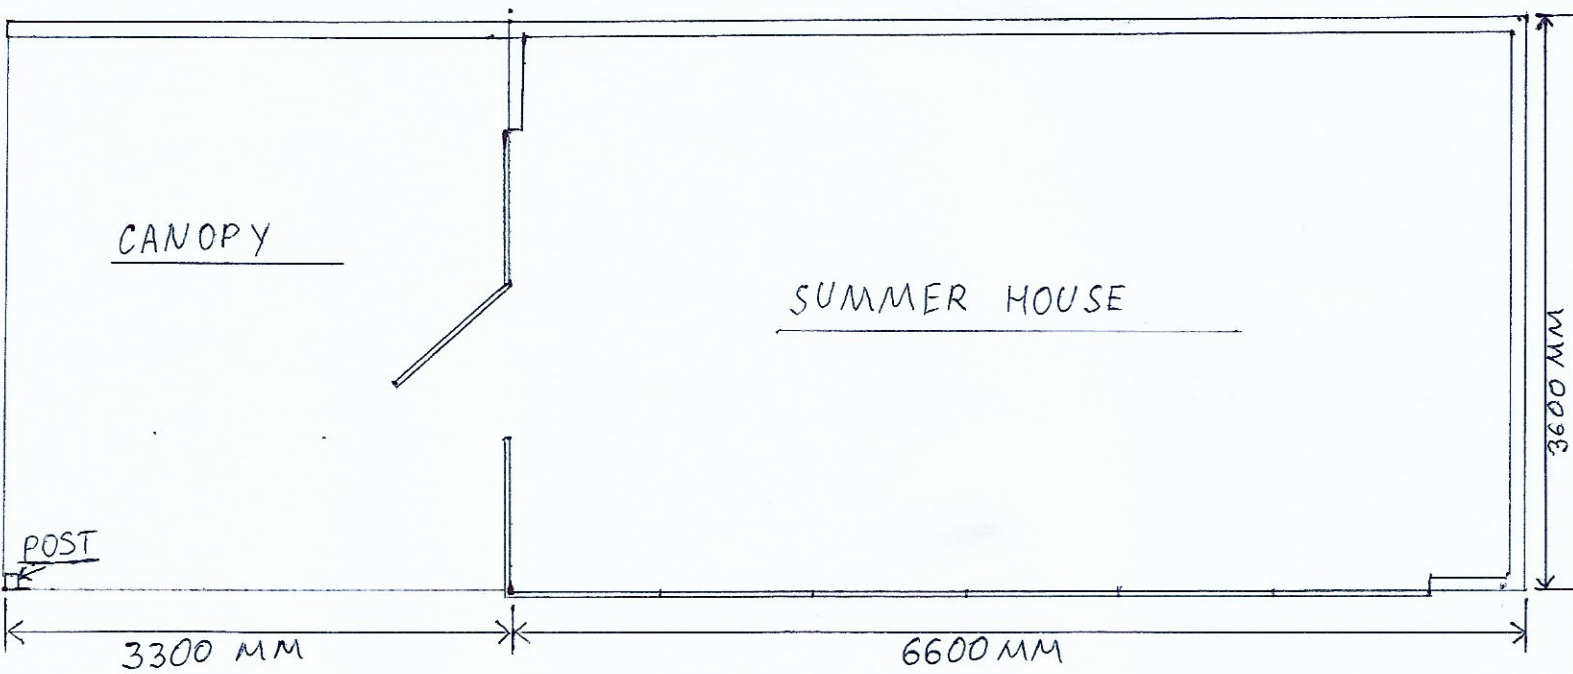

FLOOR PLAN 1:50