


FS2 DINING HEIGHT BOOTH - ELEVATION FACING SEAT  
Scale 1:10 @A1



FS2 DINING HEIGHT BOOTHS - REFERENCE PHOTO

**SPATIALIZED**


Revision

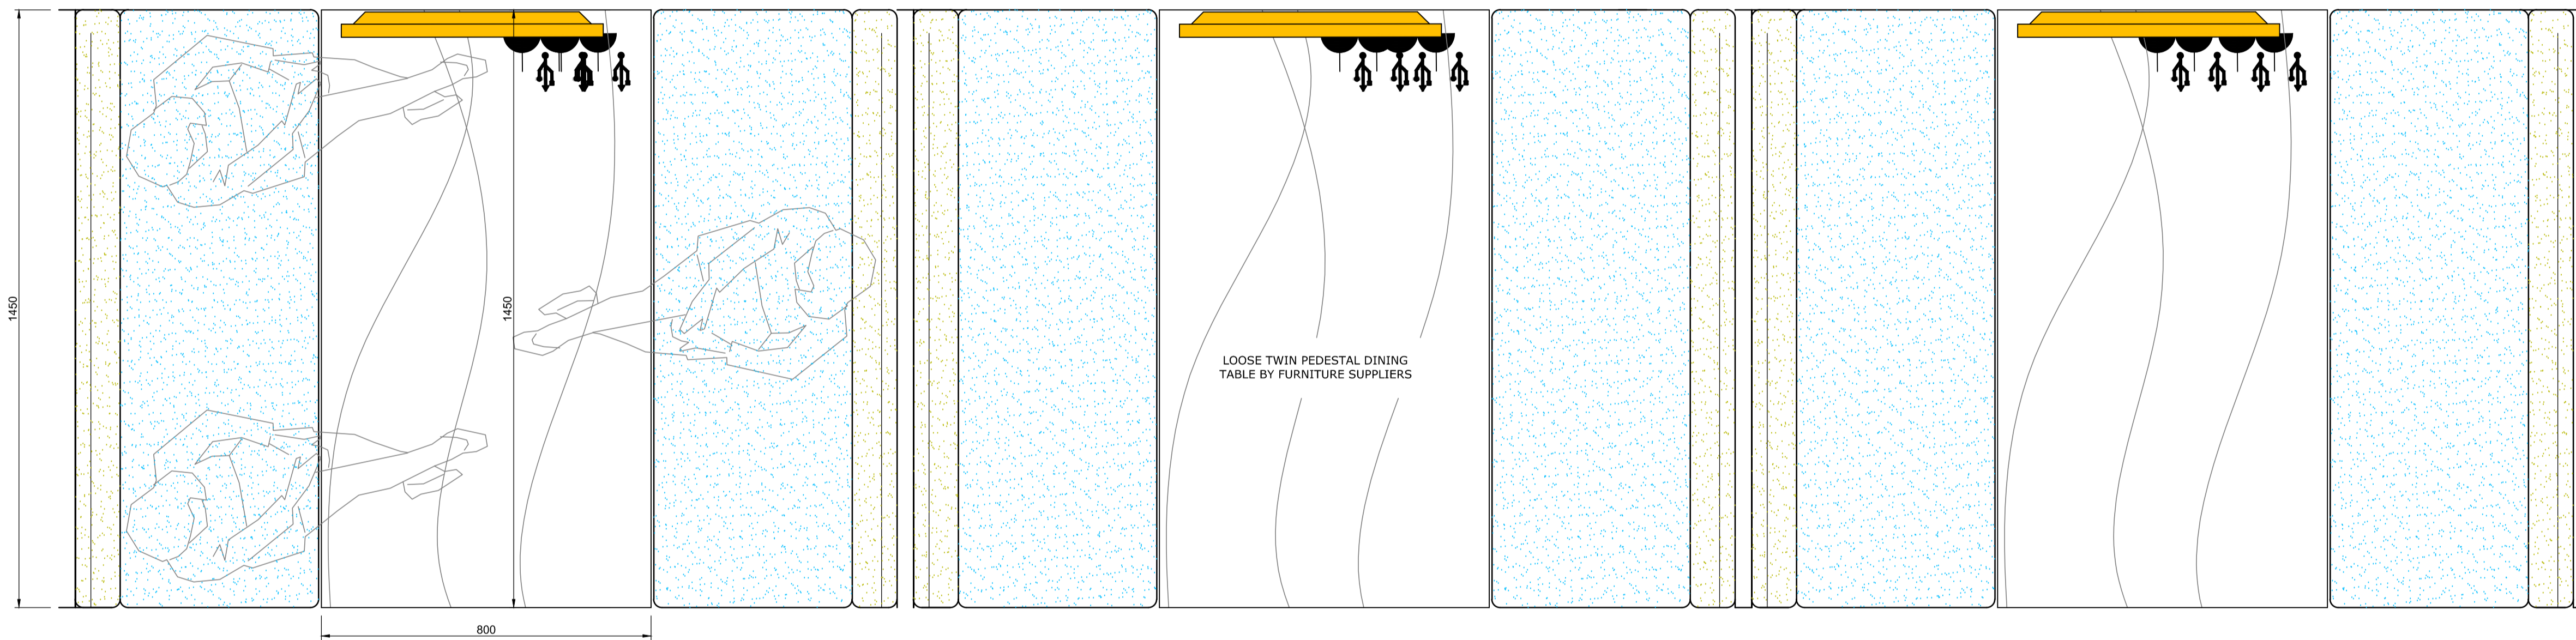

FS2 DINING HEIGHT BOOTHS - PLAN LAYOUT  
Scale 1:10 @A1

FS2 DINING HEIGHT BOOTHS - FINISHES SPECIFICATION

SEAT PADS = UPHOLSTERED IN - FABRIC (13) SEKERS, IDAHO 07 ASH  
 SEAT PADS PIPING = UPHOLSTERED IN - FABRIC (13) SEKERS, IDAHO 07 ASH  
 SEAT BACKS = UPHOLSTERED IN - FABRIC (16) LINWOOD, TANGO WEAVES, PAMPAS, OCEAN LF2001FR/004  
 TIMBER FRAMEWORK = MEDIUM OAK 5% SHINE

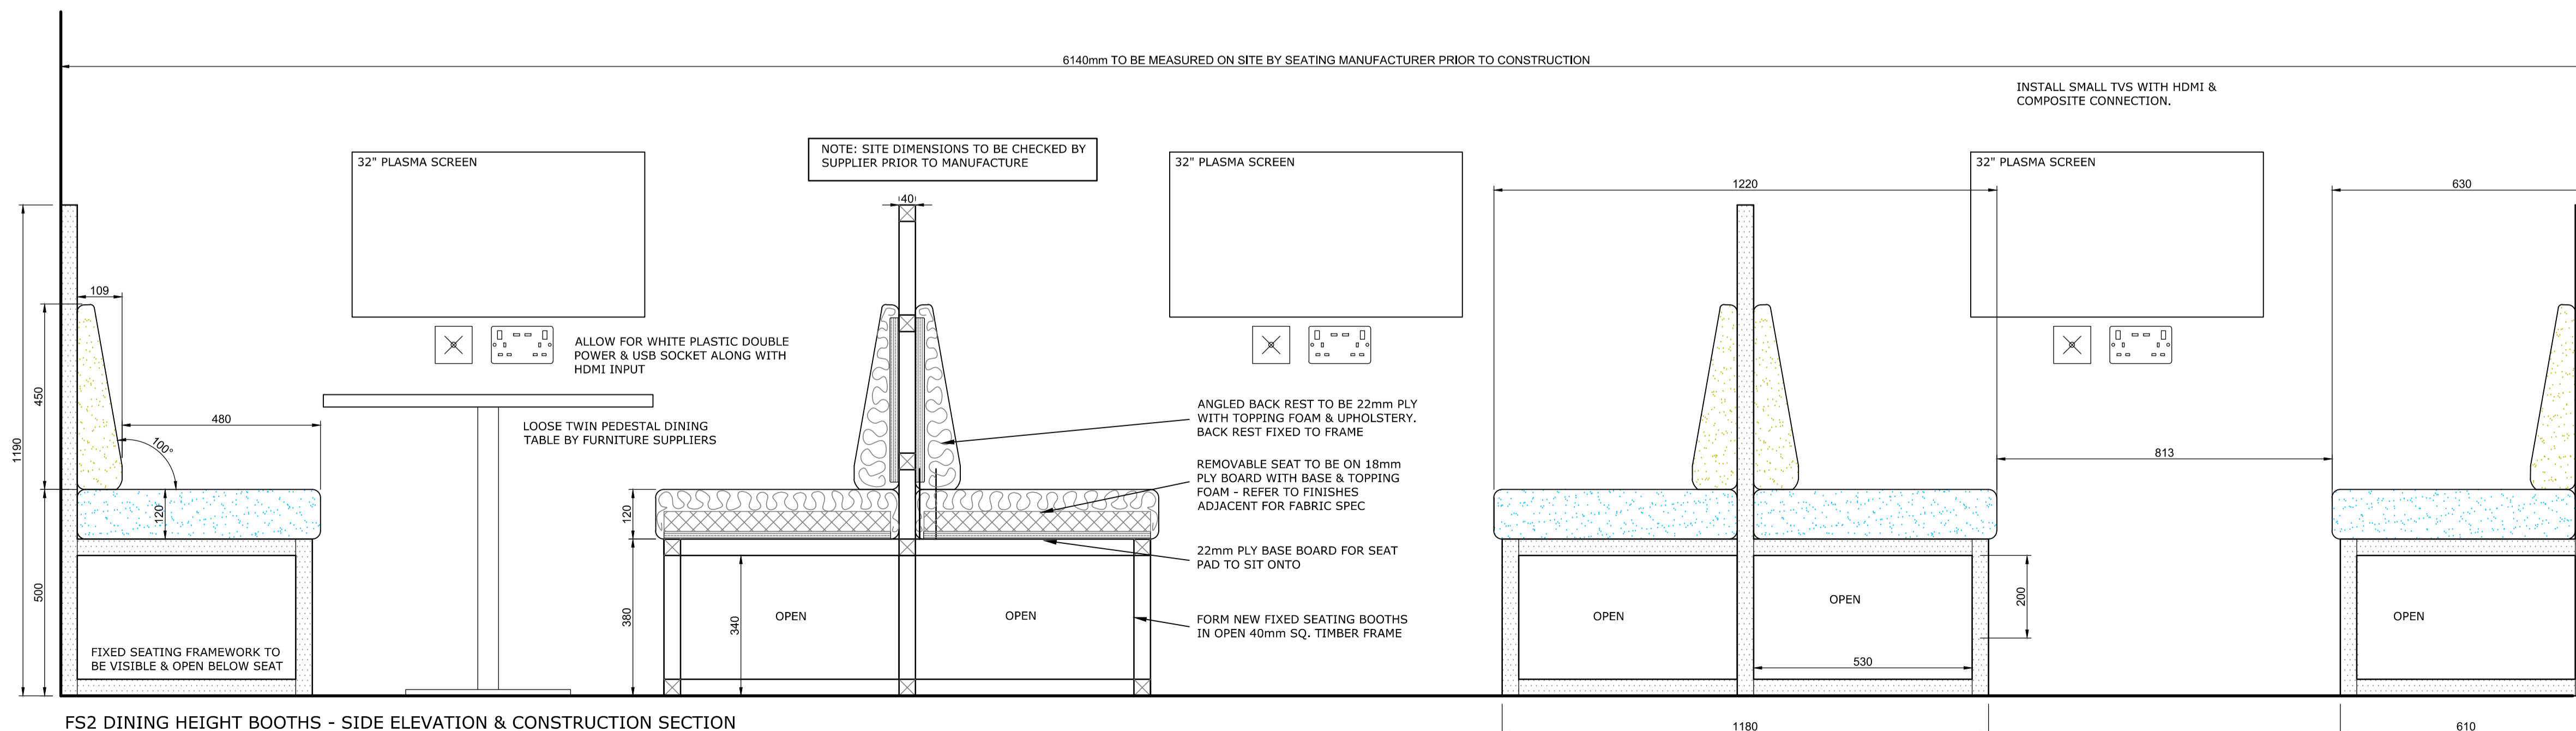

FS2 DINING HEIGHT BOOTHS - SIDE ELEVATION & CONSTRUCTION SECTION  
Scale 1:10 @A1

**SPATIALIZED**

Tel: 01924 364700 1 Navigation Court  
 Email: studio@spatialized.com Calder Park  
 Web: www.spatialized.com Wakefield WF2 7BU

Stonegate Pub Company  
 Porter Tun House  
 500 Capability Green  
 Luton  
 Bedfordshire  
 LU1 3LS

**stonegate**  
PUB COMPANY

Title **FIXED SEATING DETAILS - FS2 DINING HIGH UNIT**

Address  
**THE MAILBOX  
 20 GUILDHALL STREET  
 LINCOLN  
 LN1 1TR**

Date **March'21** Revision **-**

Drawn **DC** Job No **01-20-1052**

Scale **1:10 @A1** Dwg No **11**

Copyright - This drawing & design and all the information contained therein is the sole copyright of Spatialized Ltd - and reproduction in any form is forbidden unless permission is obtained in writing.

CONTRACTORS PLEASE NOTE:

1. Warning: no dimensions are to be scaled from this drawing. All Contractors must visit site and be responsible for taking & checking all dimensions relative to this work. The designer must be advised of any discrepancies in writing.

2. Any discrepancies between drawings & specification should be reported to the Designer prior to any work commencing.