




SECTION D-D
SCALE 1:20 @A1

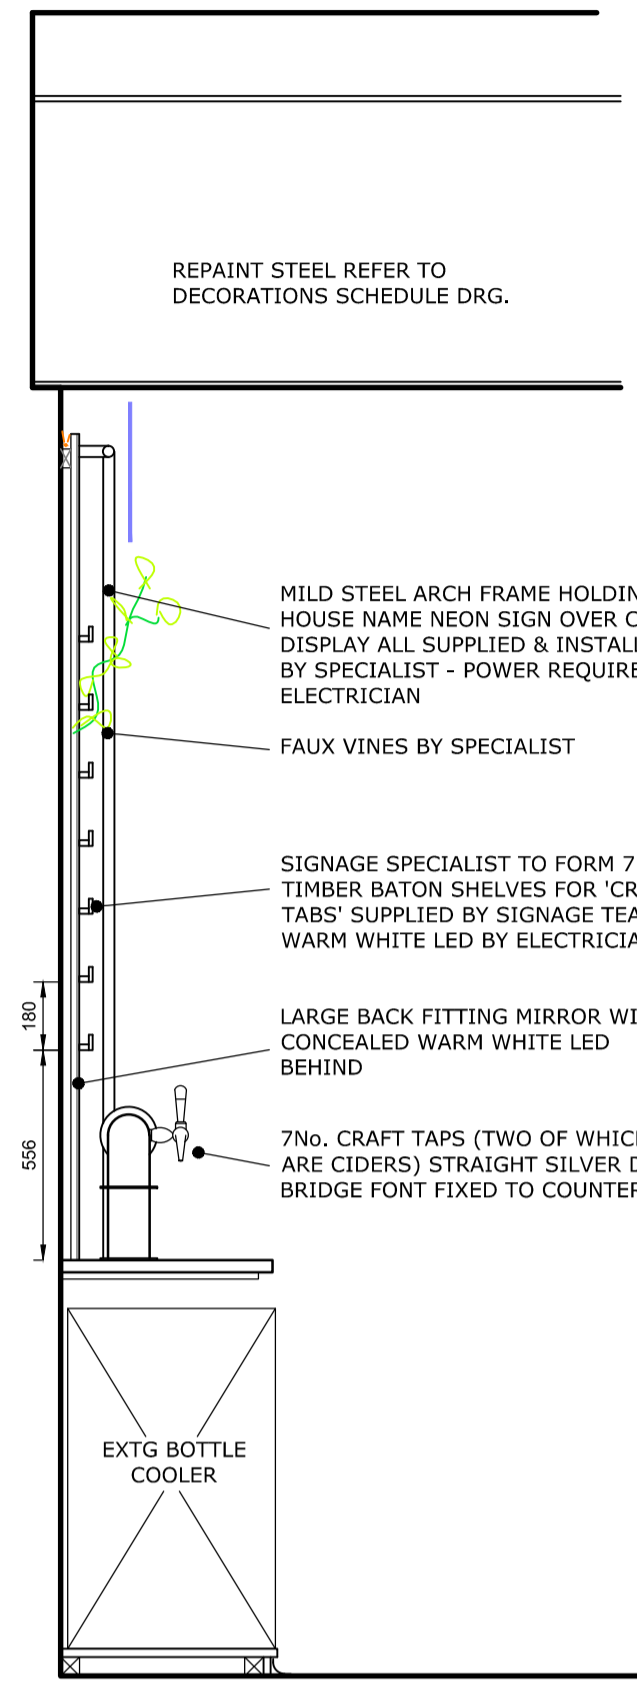


SECTION E-E
SCALE 1:20 @A1

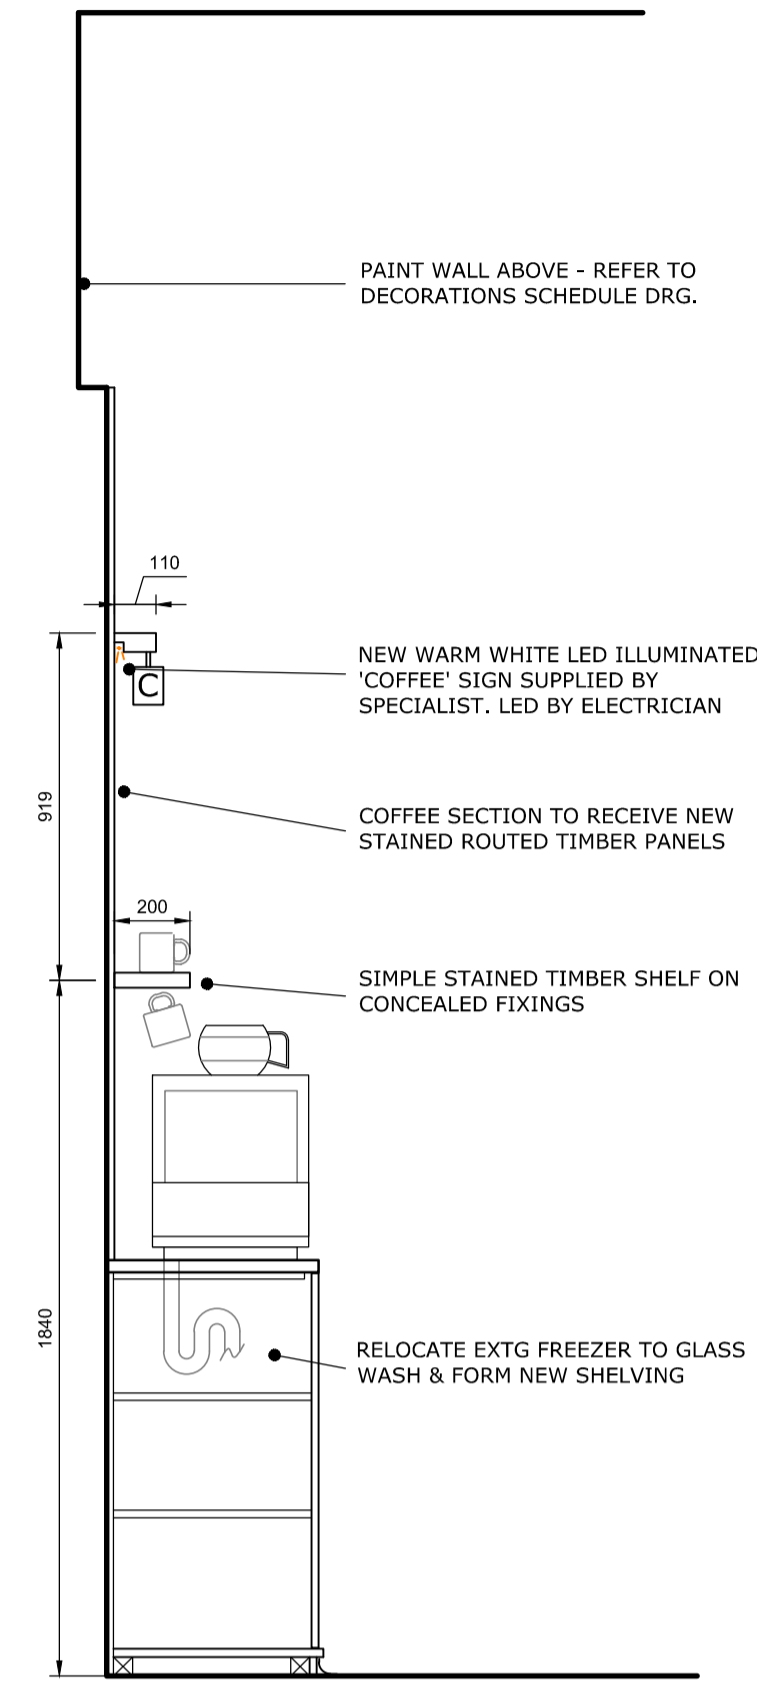

SECTION F-F
SCALE 1:20 @A1

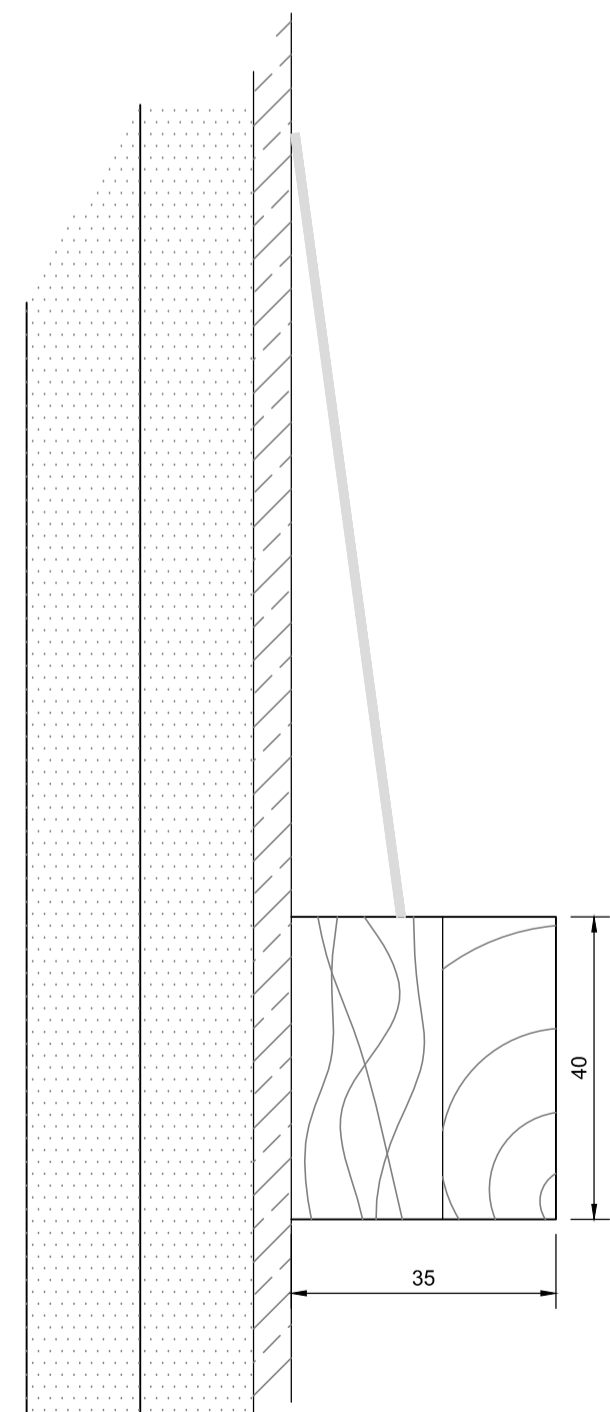

PROPOSED CRAFT SHELF - END DETAIL
(BY SIGNAGE SPECIALIST)
Scale 1:1 @ A1

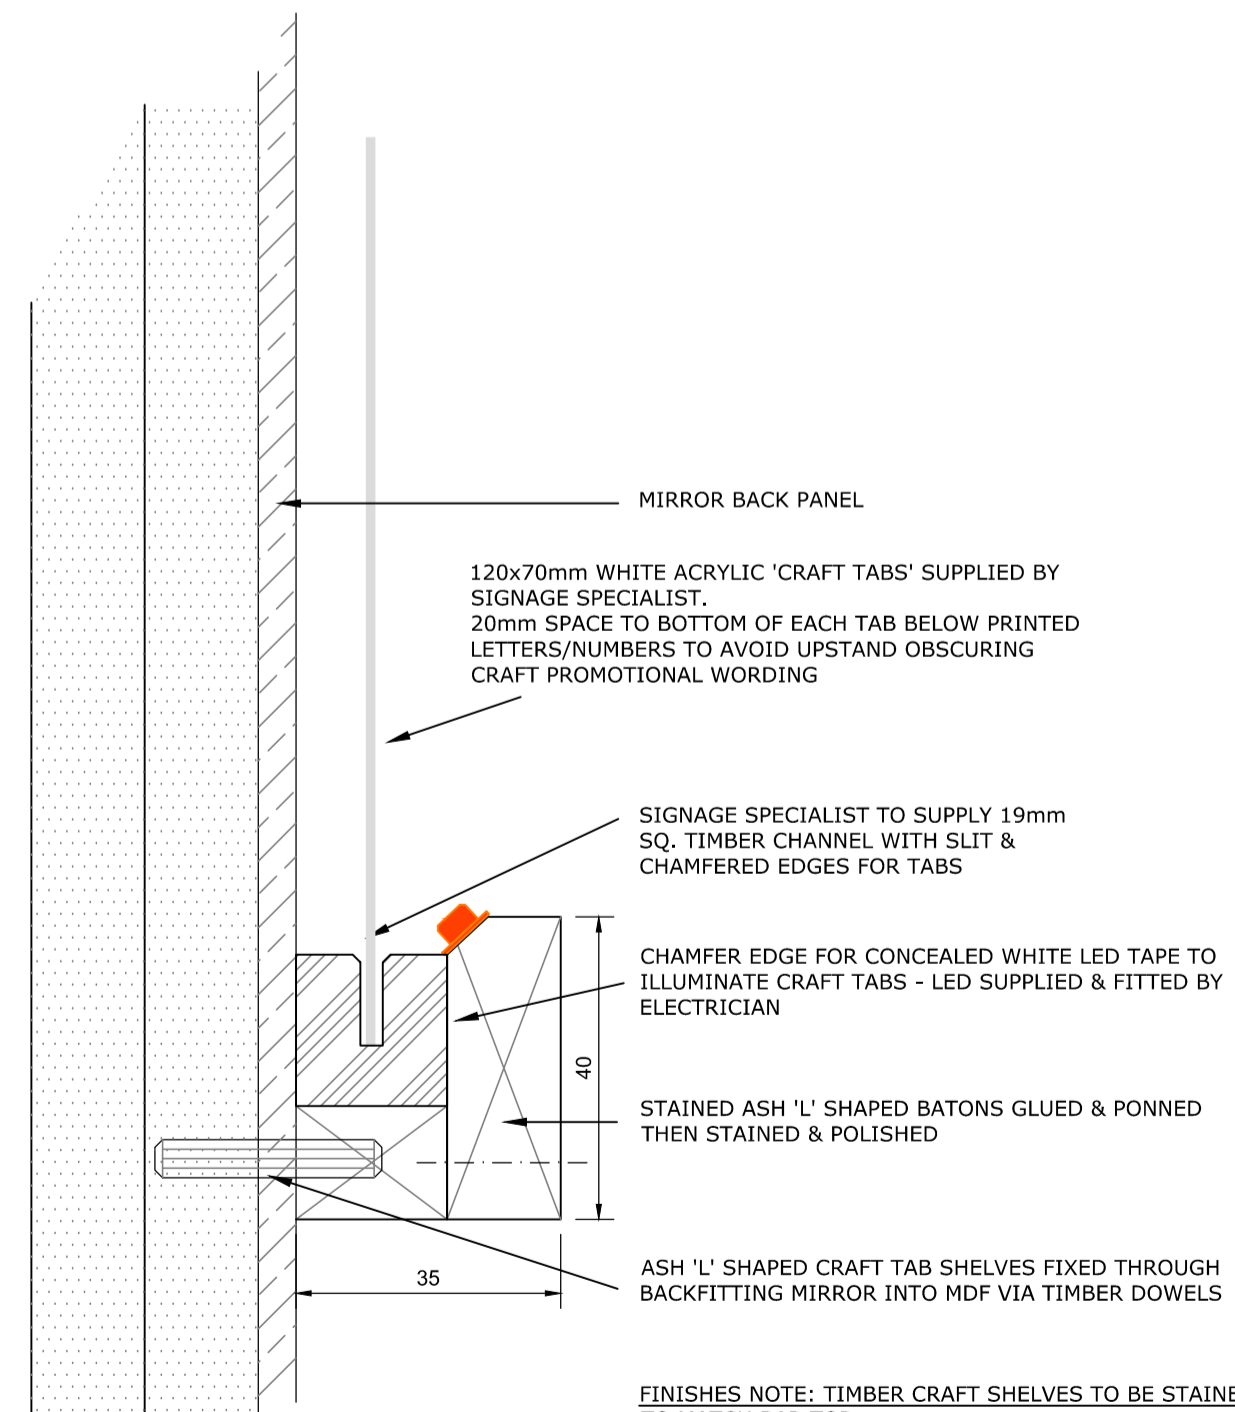

PROPOSED CRAFT SHELF - SECTION DETAIL
(BY SIGNAGE SPECIALIST)
Scale 1:1 @ A1

