




1. Do not scale this drawing - if in doubt ask.
 2. All sizes to be checked on site prior to construction.
 3. This drawing is the copyright of the author.




 Ownership Boundary (Assumed)
 Application Boundary

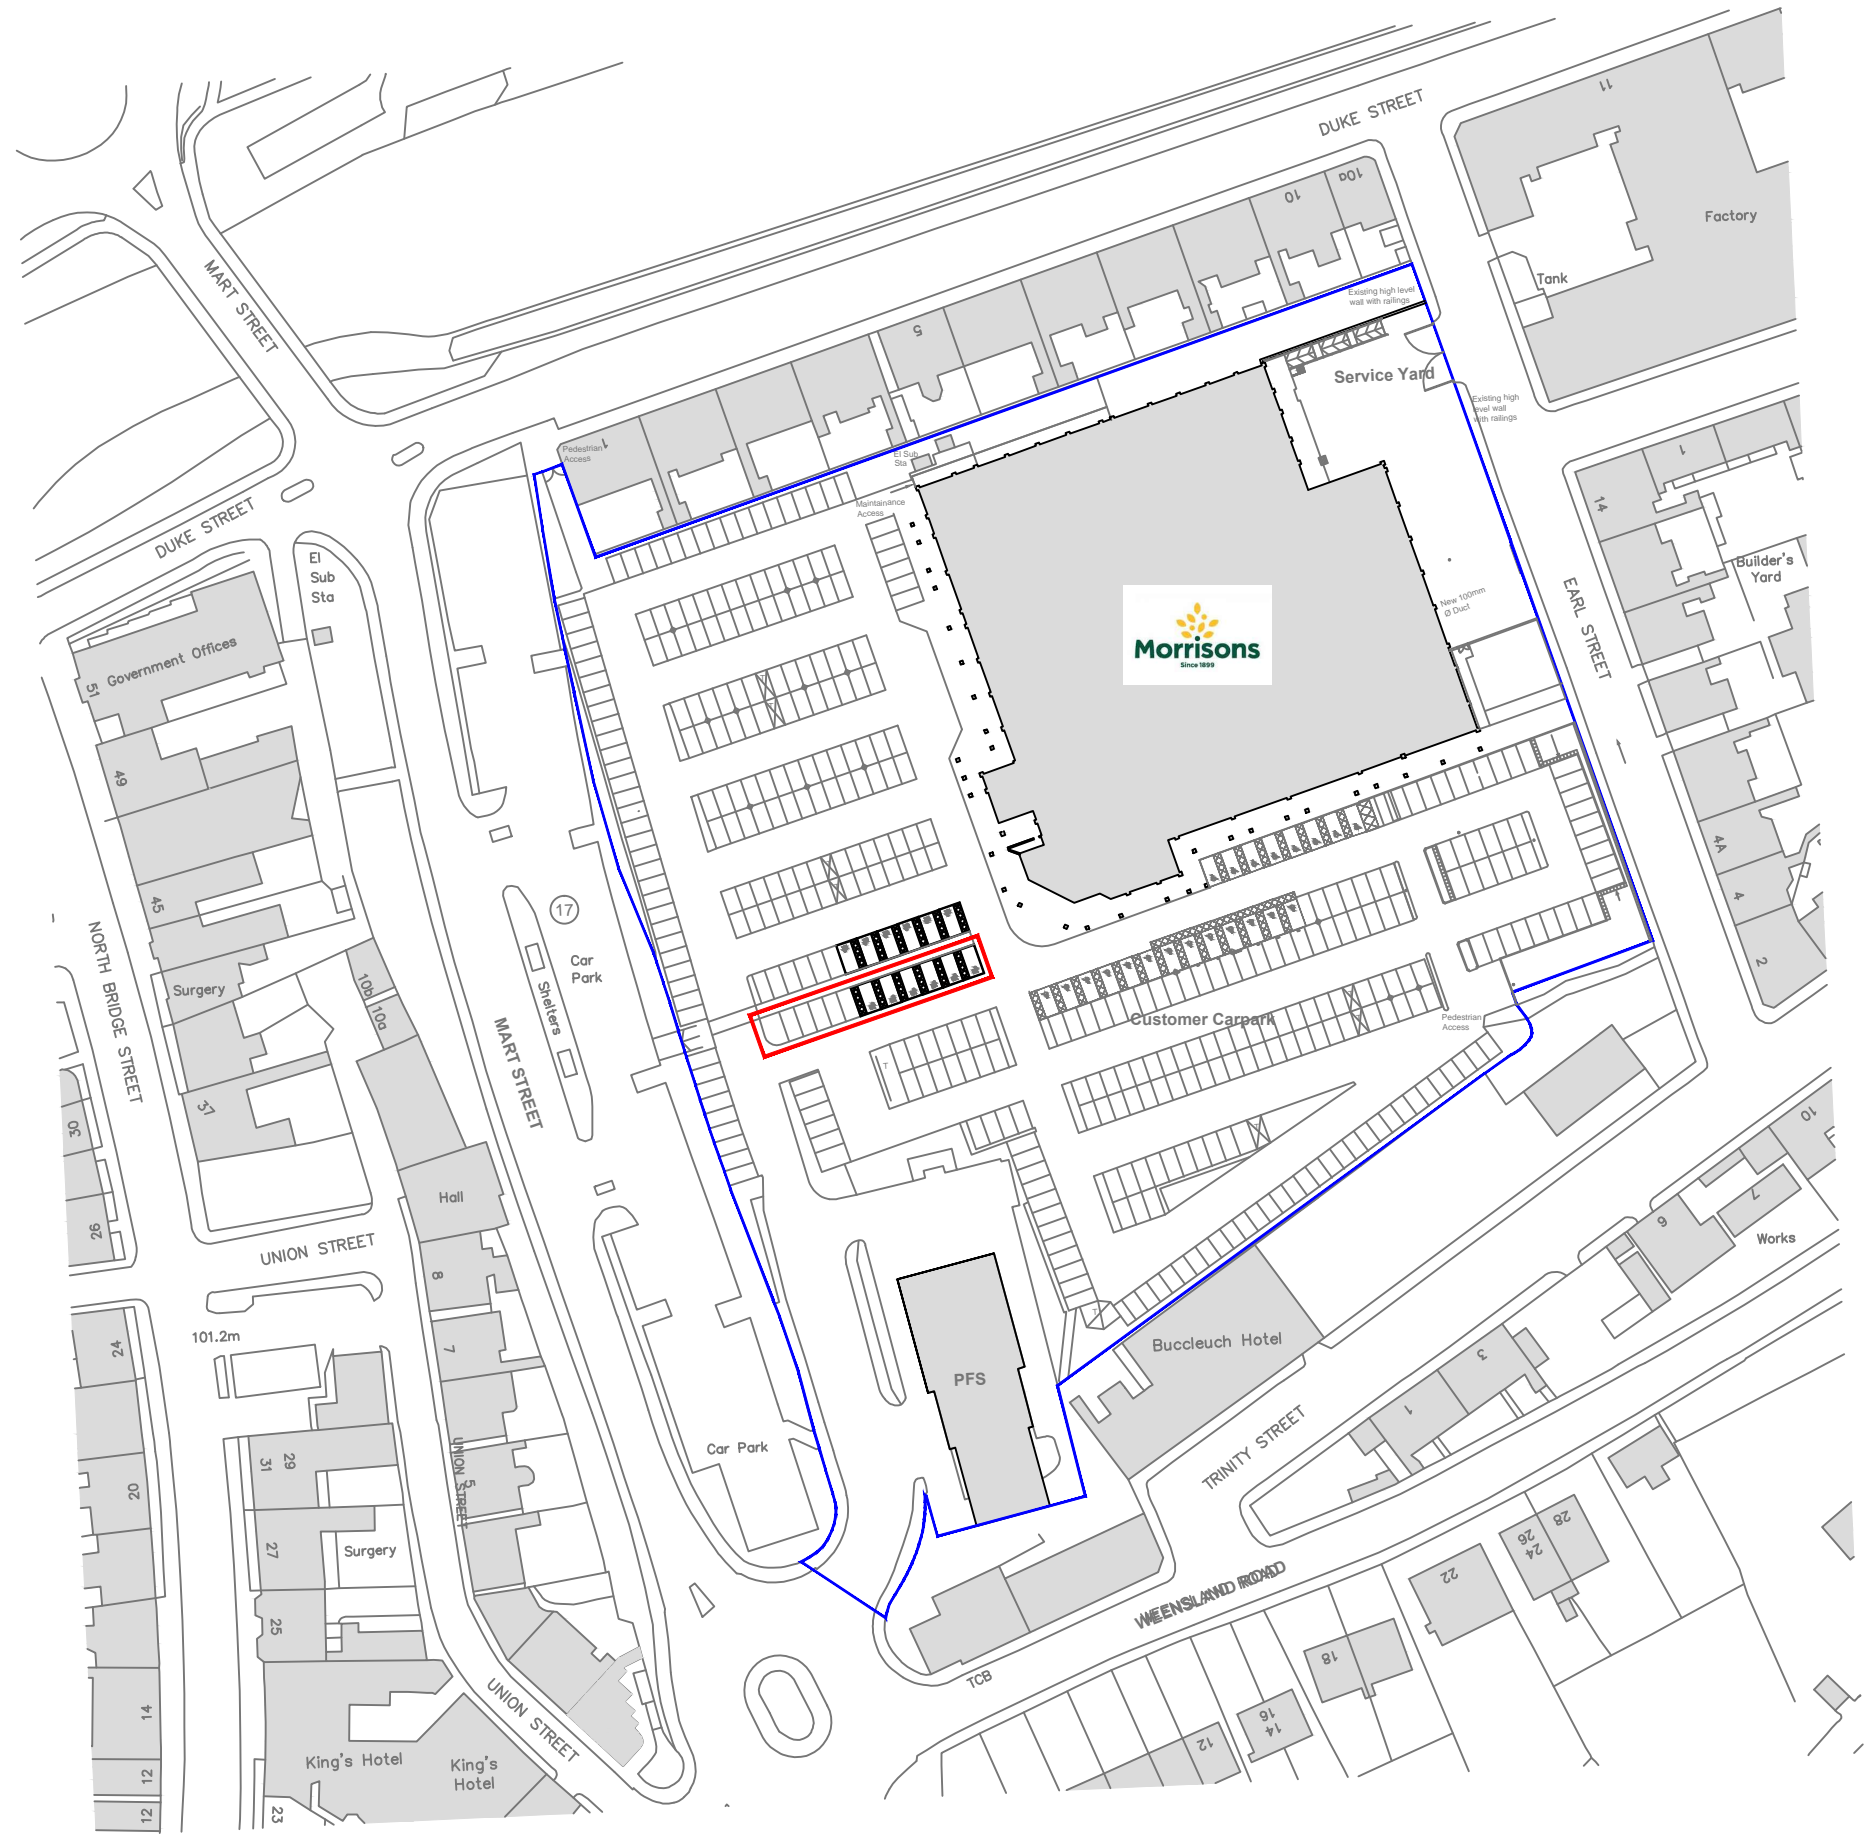

smith design associates
 www.smithdesign.co.uk

Chartered Architects
 16 Lynedoch Crescent, Glasgow G3 6EQ 0141 353 3501

client **Wm Morrison Supermarkets PLC** 

project **Garden Centre Rollout 2021
 187 HAWICK**


drawing **Location Plan** original size **A3**

scale **1:1250** drawn **PR**

date **27.04.2021** checked **-**

status **PLANNING** passed **-**

job no. **G2950-187** drawing no. **P_001** revision **-**

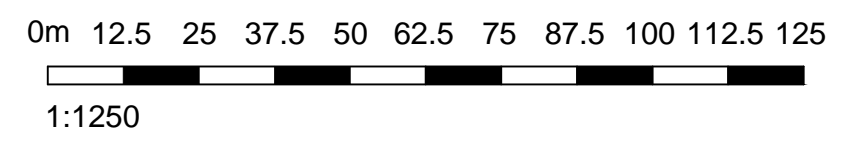

Location Plan
 Scale 1:1250