



EXISTING GROUND FLOOR
Scale 1:50

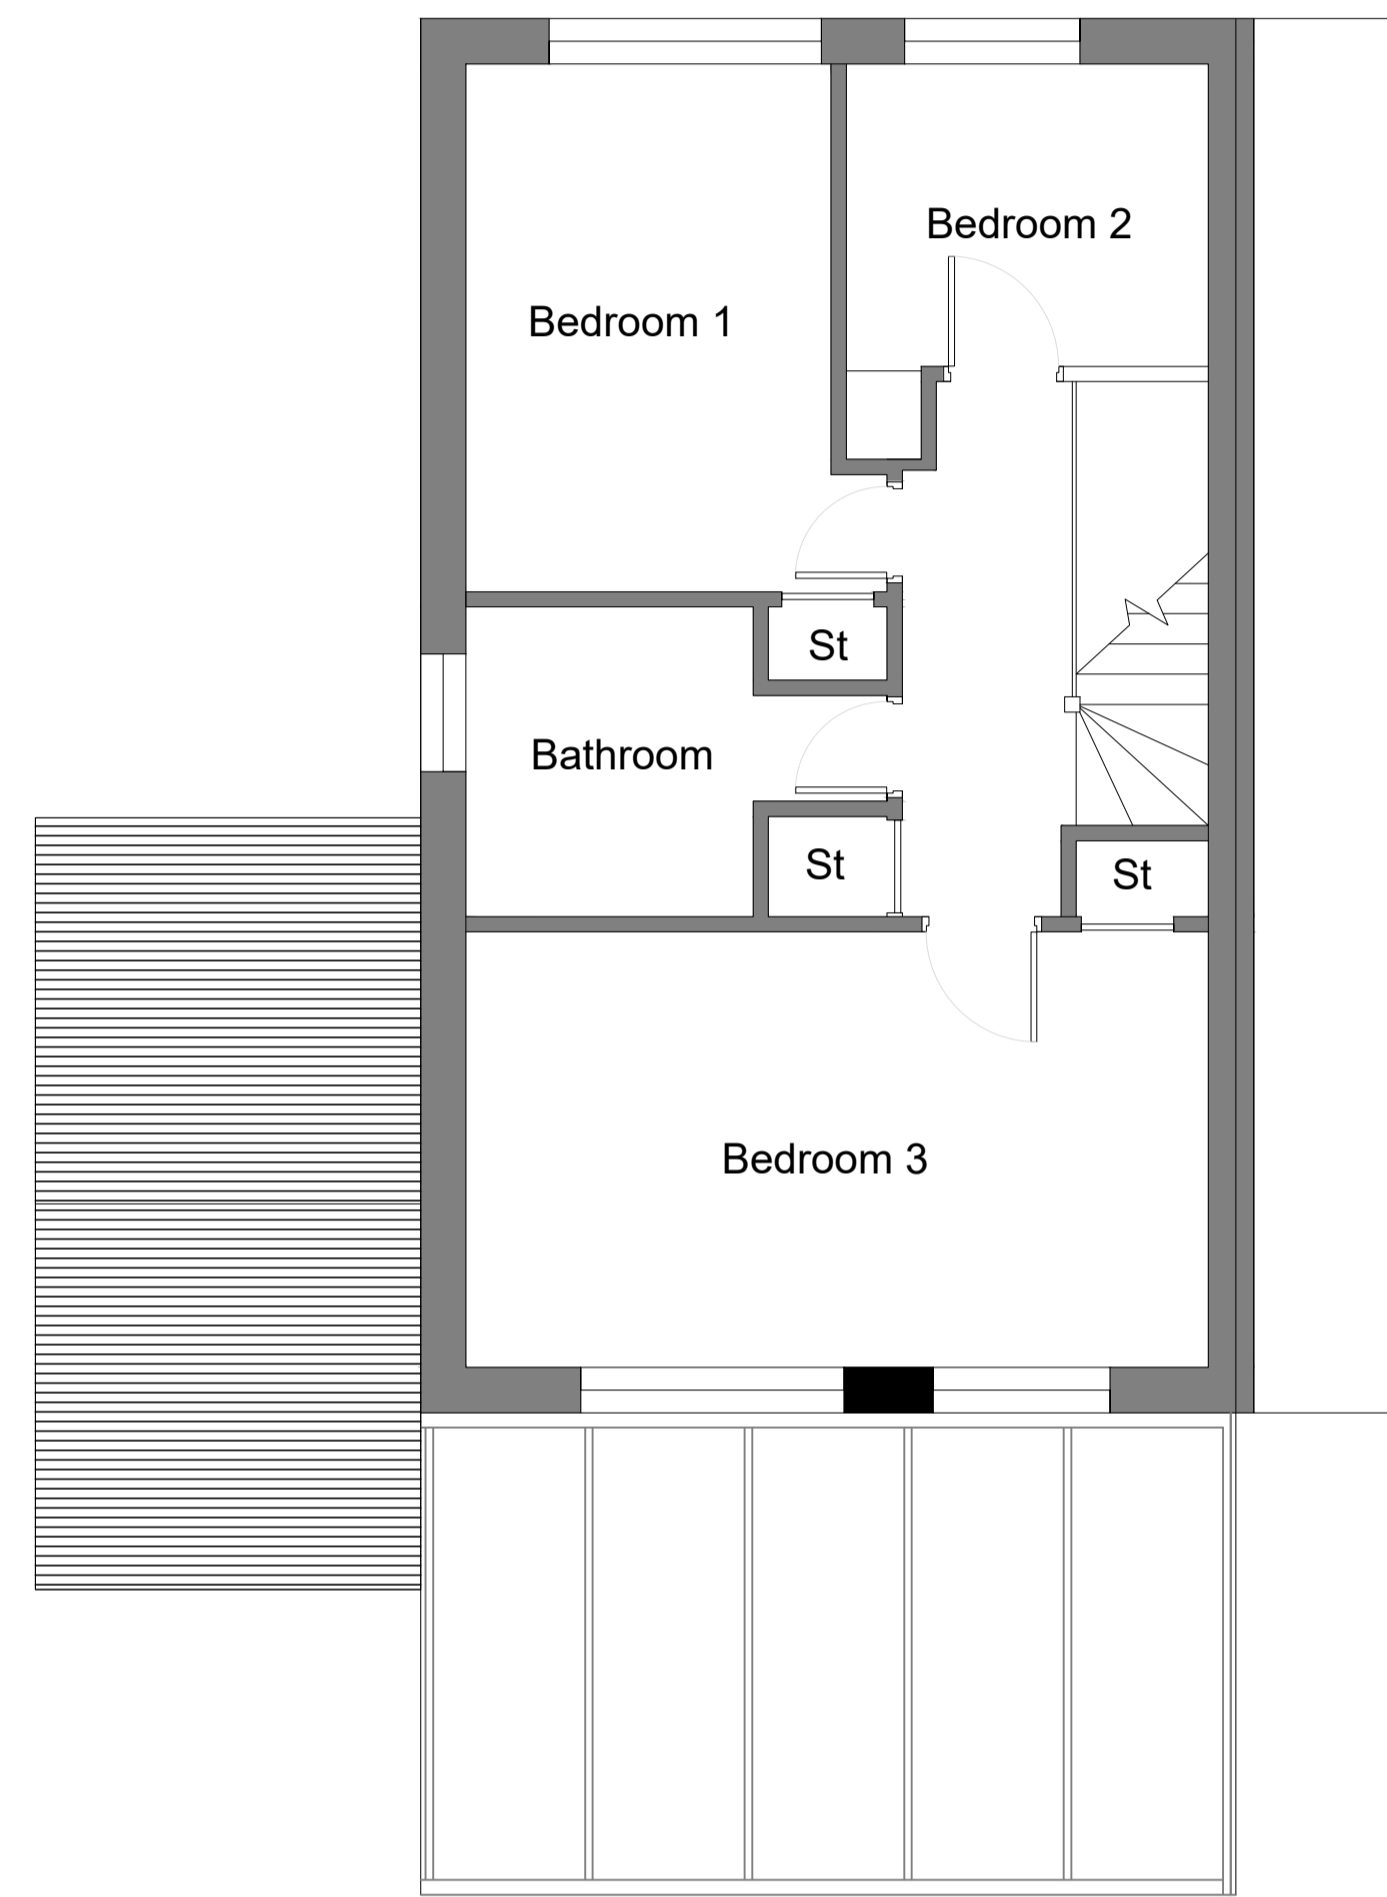

EXISTING FIRST FLOOR
Scale 1:50

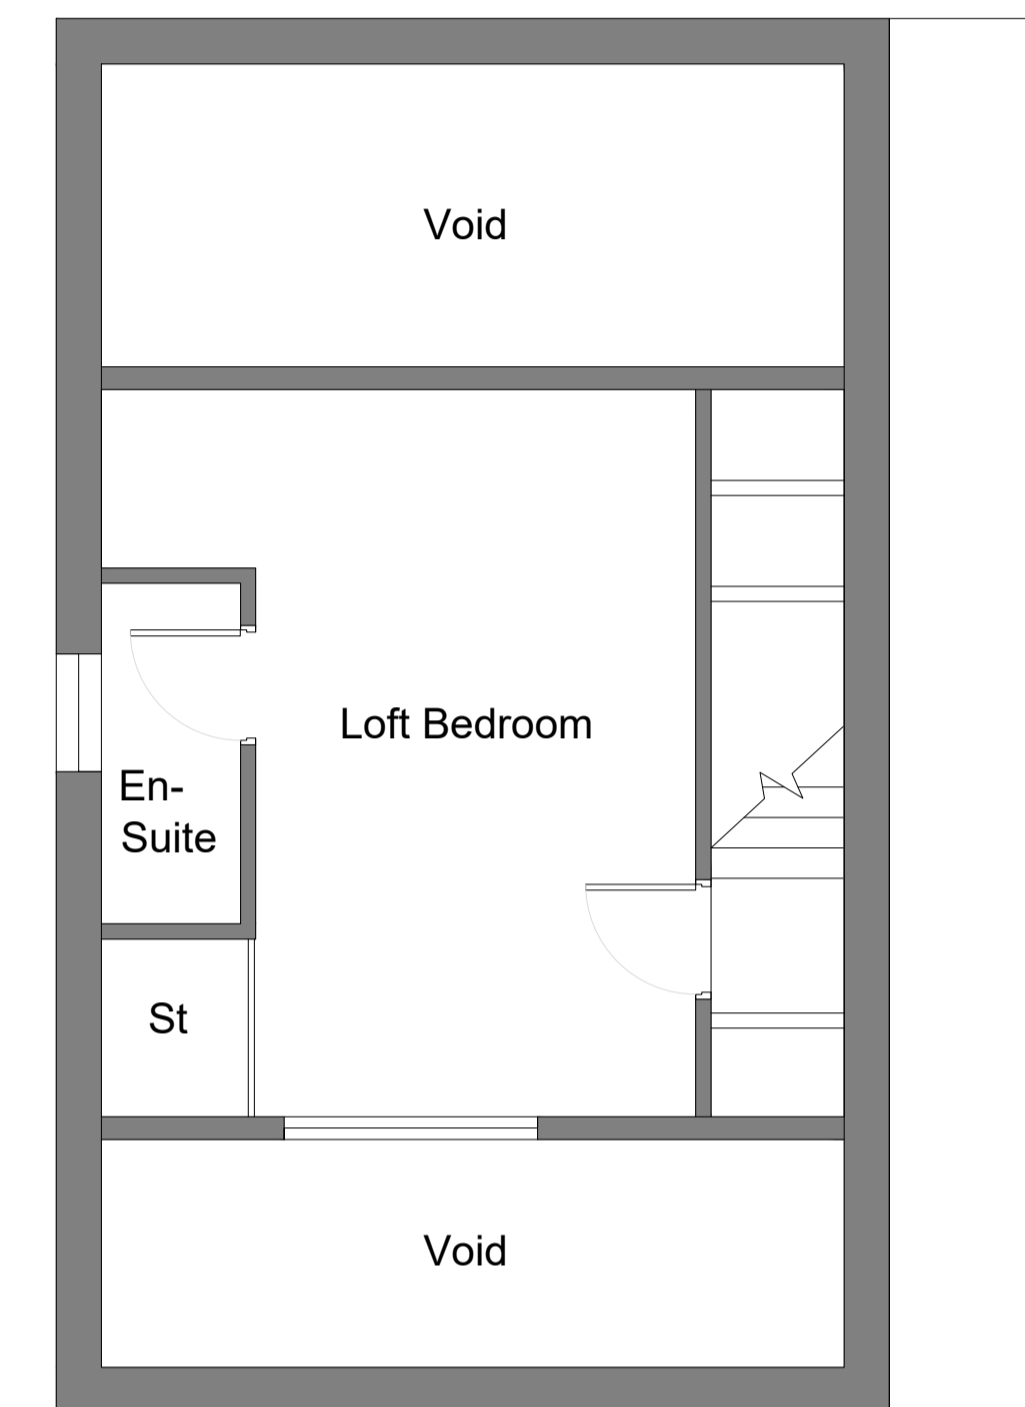

EXISTING SECOND FLOOR
Scale 1:50

IMPORTANT:
This drawing is the copyright
and shall not be copied or reproduced without permission.

NOTES:

Unless stated otherwise, all dimensions are in millimetres.
Where applicable all dimensions shall be checked by the
contractor onsite, prior to commencement of any works.
This drawing shall be read in conjunction with all other drawings
and the services specification document(s).
All materials and workmanship shall conform with the relevant
British & European Standards, Specifications and Codes of Practice

rev	date	description	chkd
-	-	-	-
reference files			

status	PLANNING
client	
project	23 Andrew Rd Tunbridge Wells TN4 9BF



Philip Holley Architects
+44 (0) 77 3858 2136
Email philipjamesholley@gmail.com

drawing title				EXISTING PLANS			
drawn	engineer	approved	date	drawn	engineer	approved	date
-	-	-	4.11.18	-	-	-	-
scale				1:50 @ A1			
drawing number						revision	
PHA-PL-002						A	