



LOCATION PLAN 1/5000

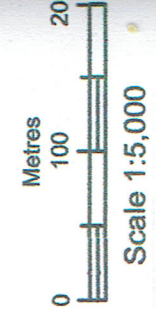

Scale 1:5,000

Proposed agricultural building	BLOCK PLAN - 1/1250
Proposed agricultural building Belle Vue Farm, Beacon Lane, Dalton	LOCATION PLAN - 1/5000
for Mr. R. Gaskell & Miss H. Gaskell	
Scale - as shown	Drawn - April 2021
	Dwg no 2 of 2

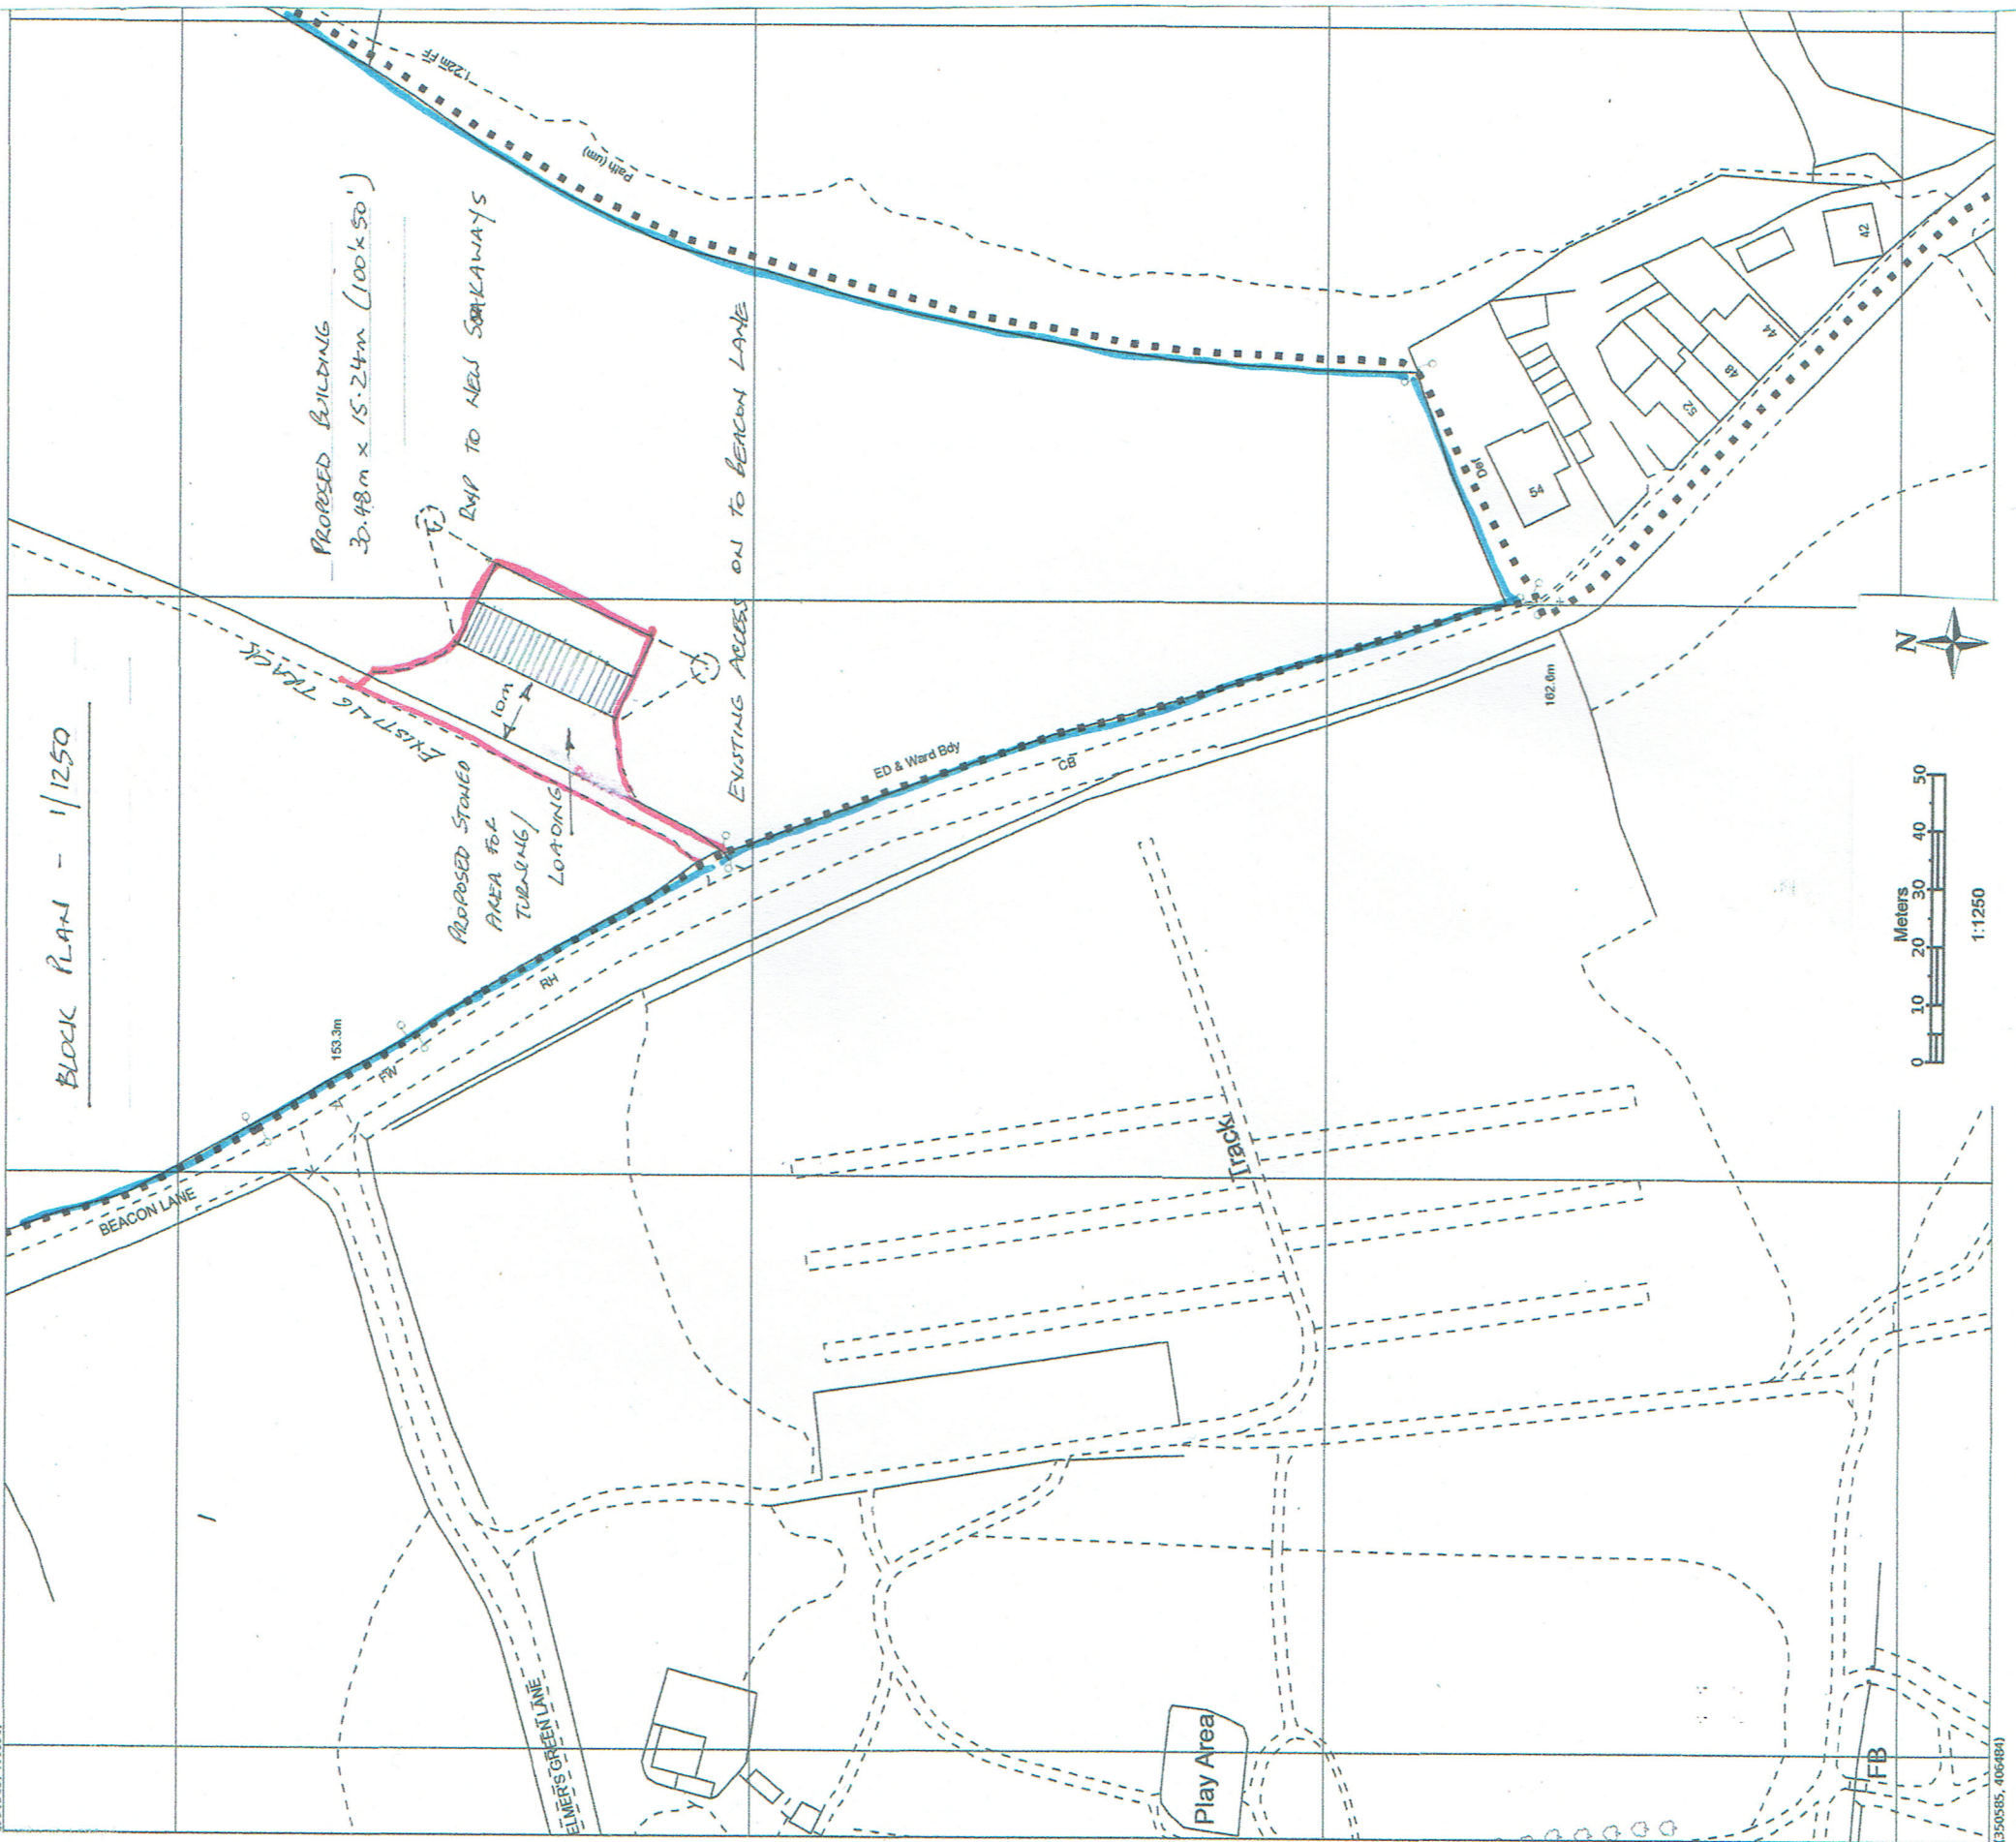

BLOCK PLAN - 1/1250



1:1250