



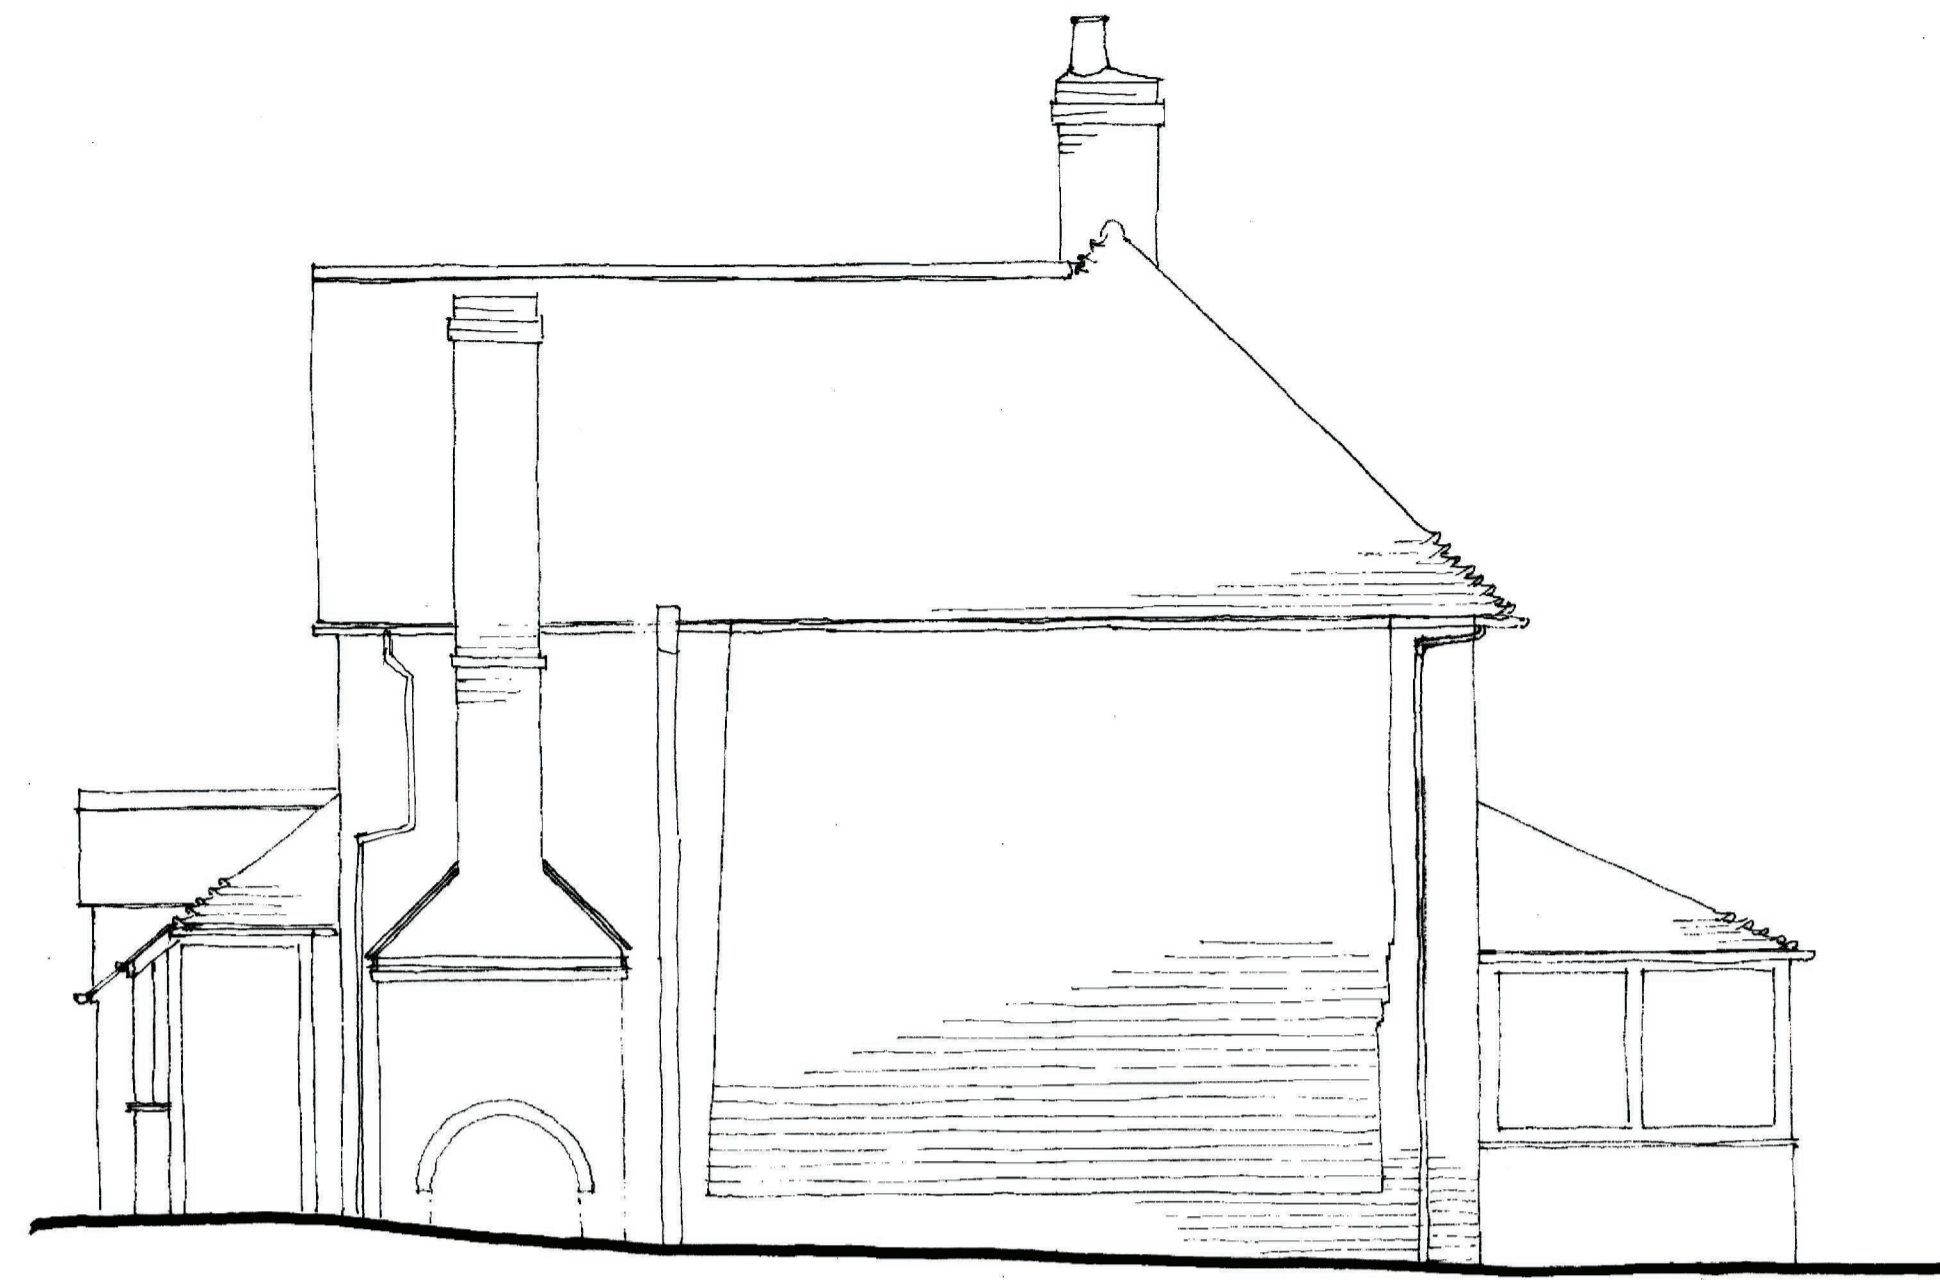


North

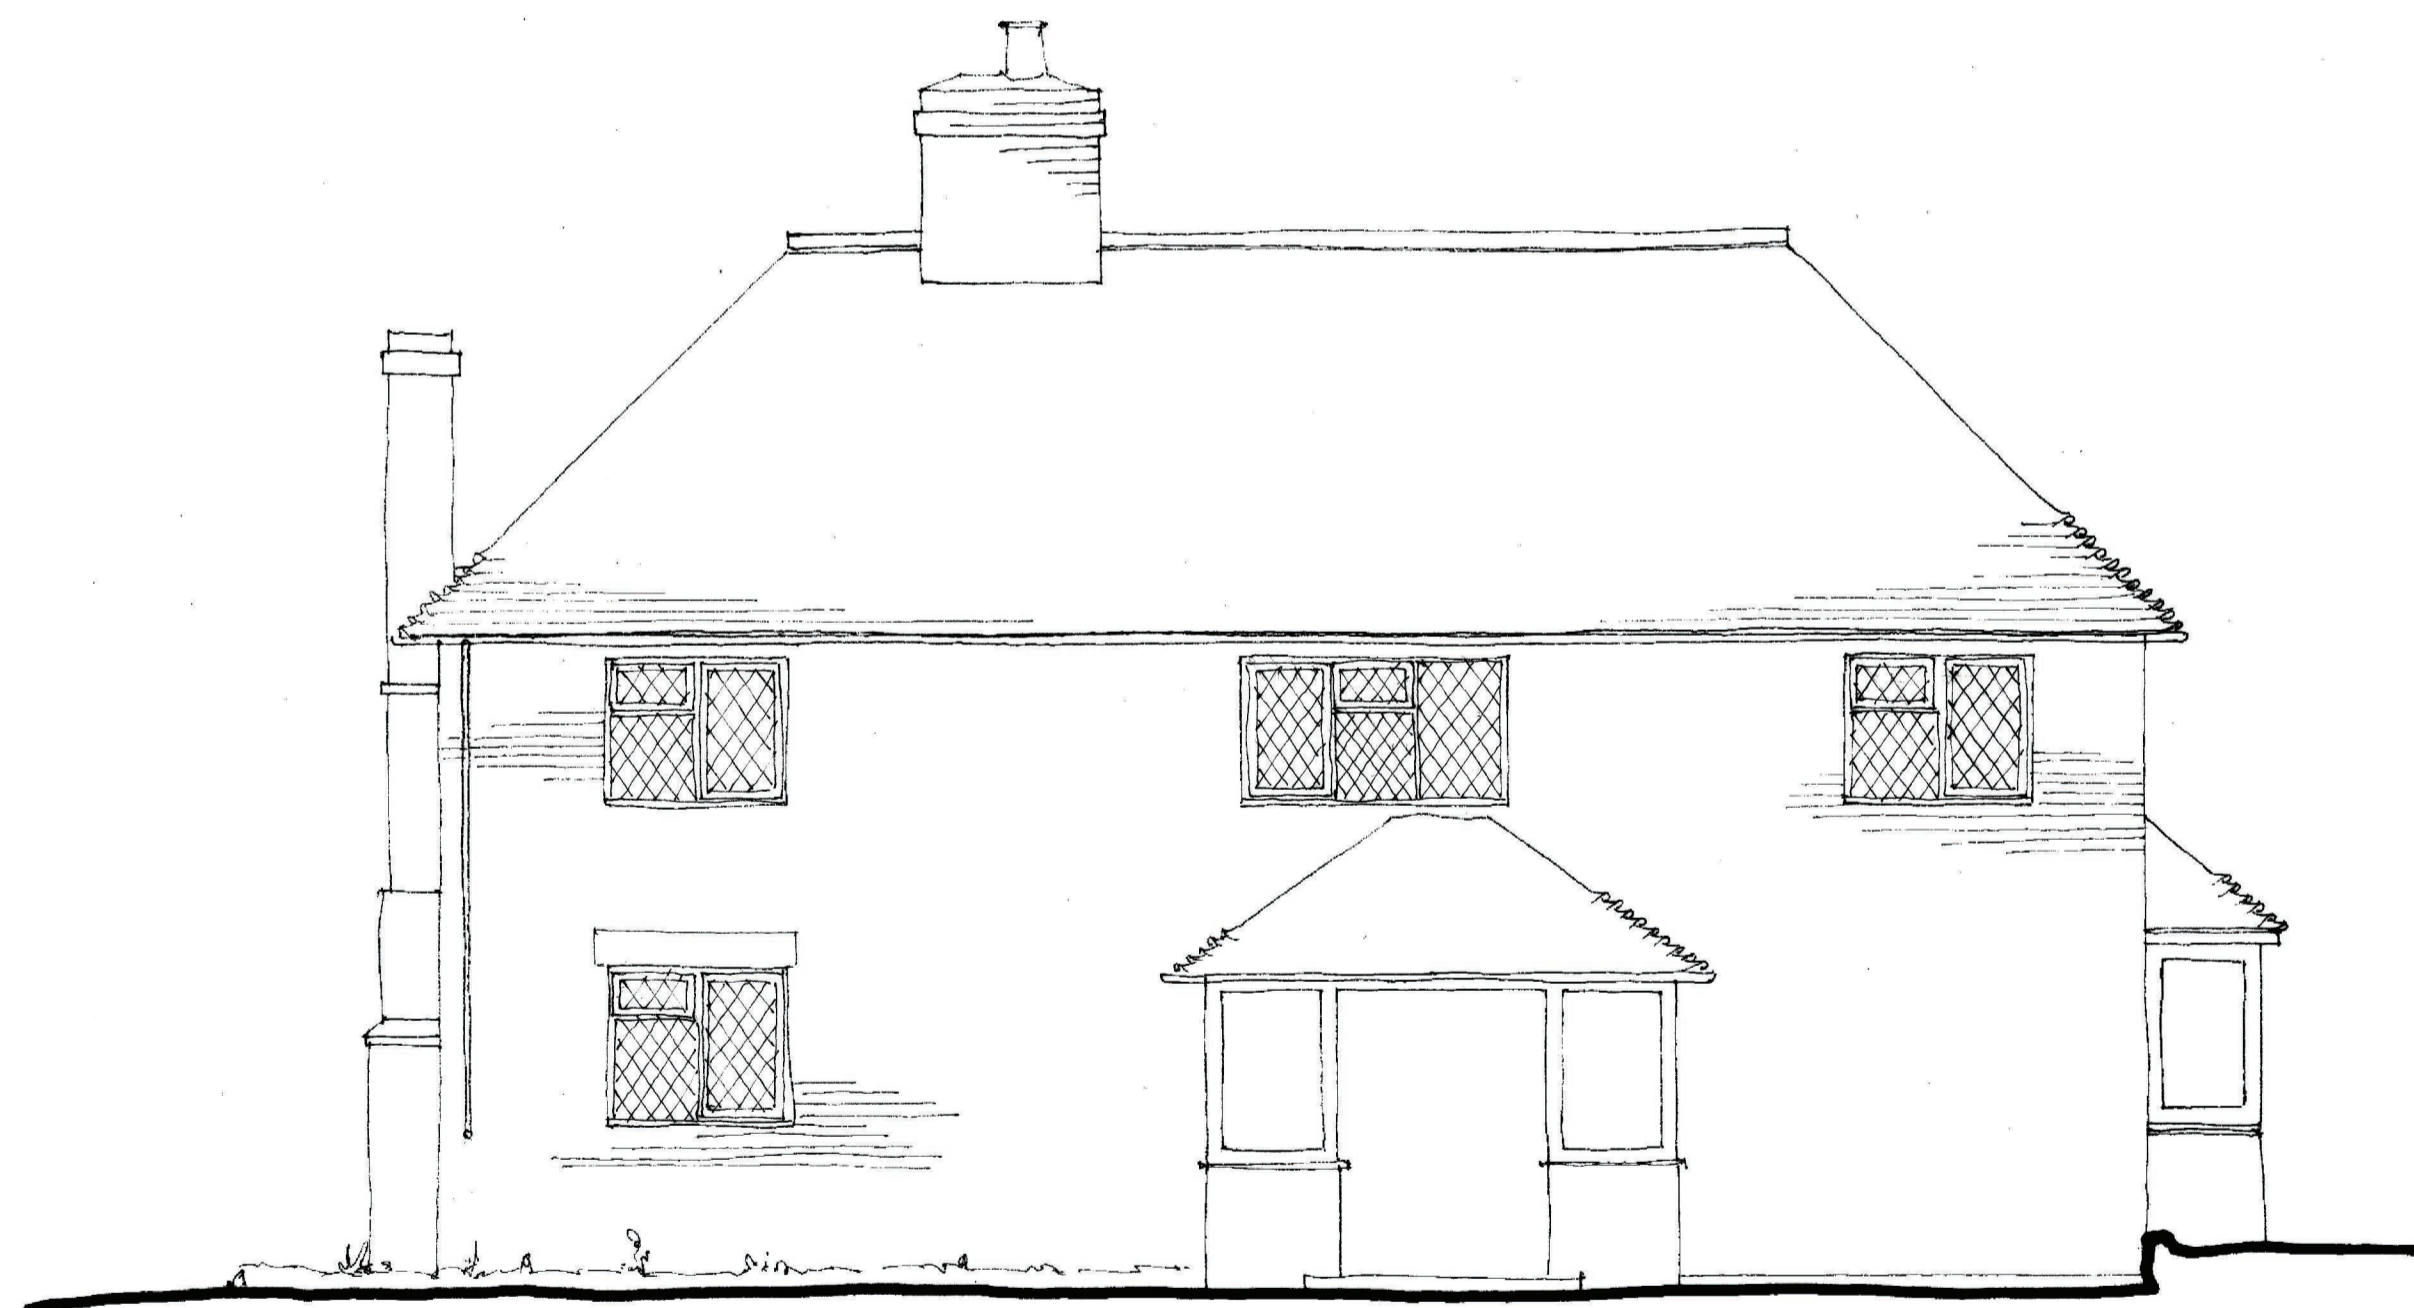

West



South

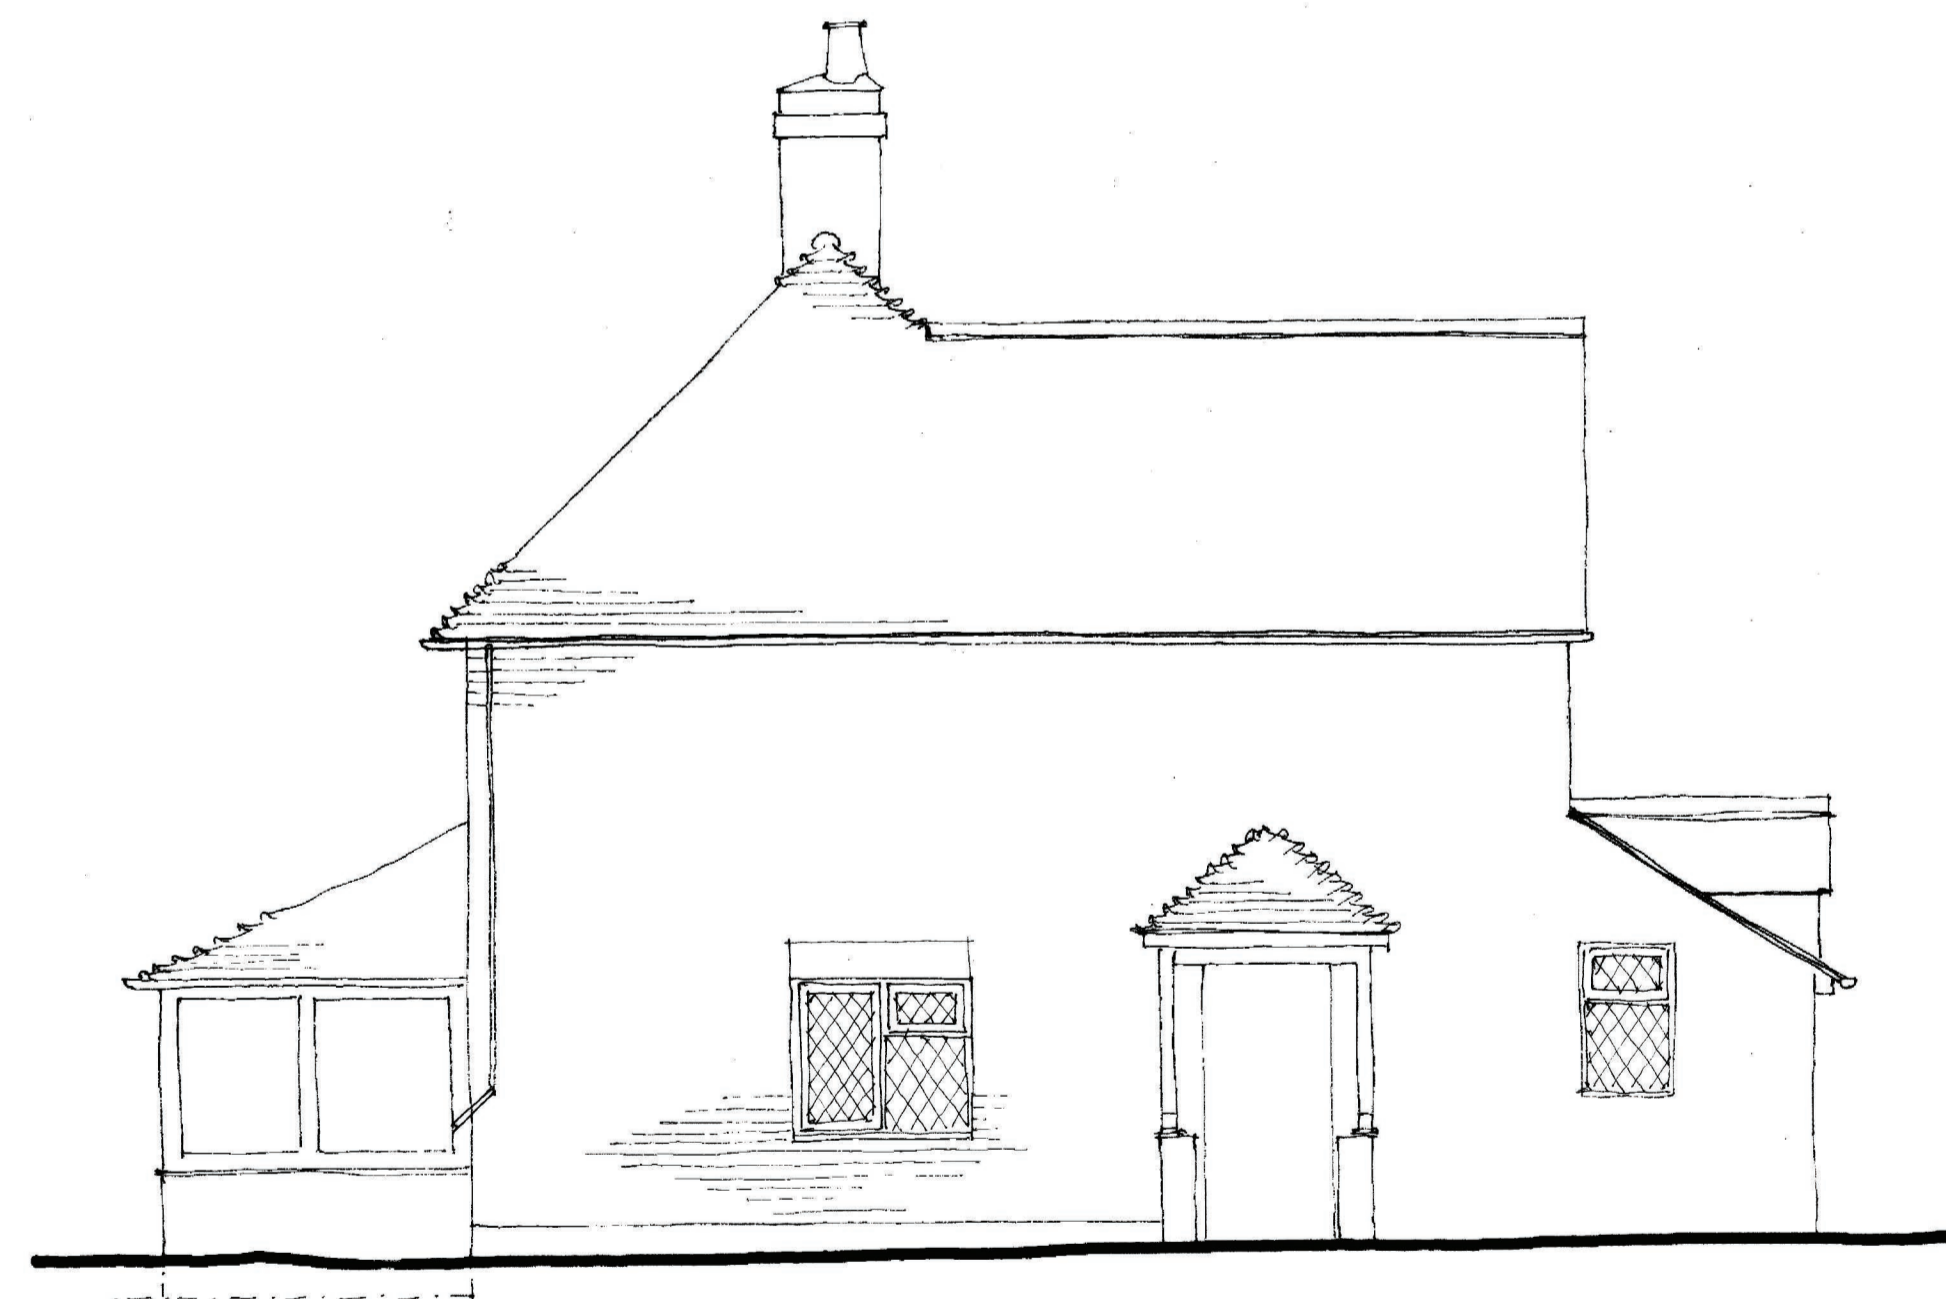

East

Nash Cottage, Luddenham

Elevations as existing

Scale: 1:50 at A1

Drwg.: NCL/1020/02

Drwg. by: T. Ellis October 2020 Tel.: 01233 770498

Scale bar:

