


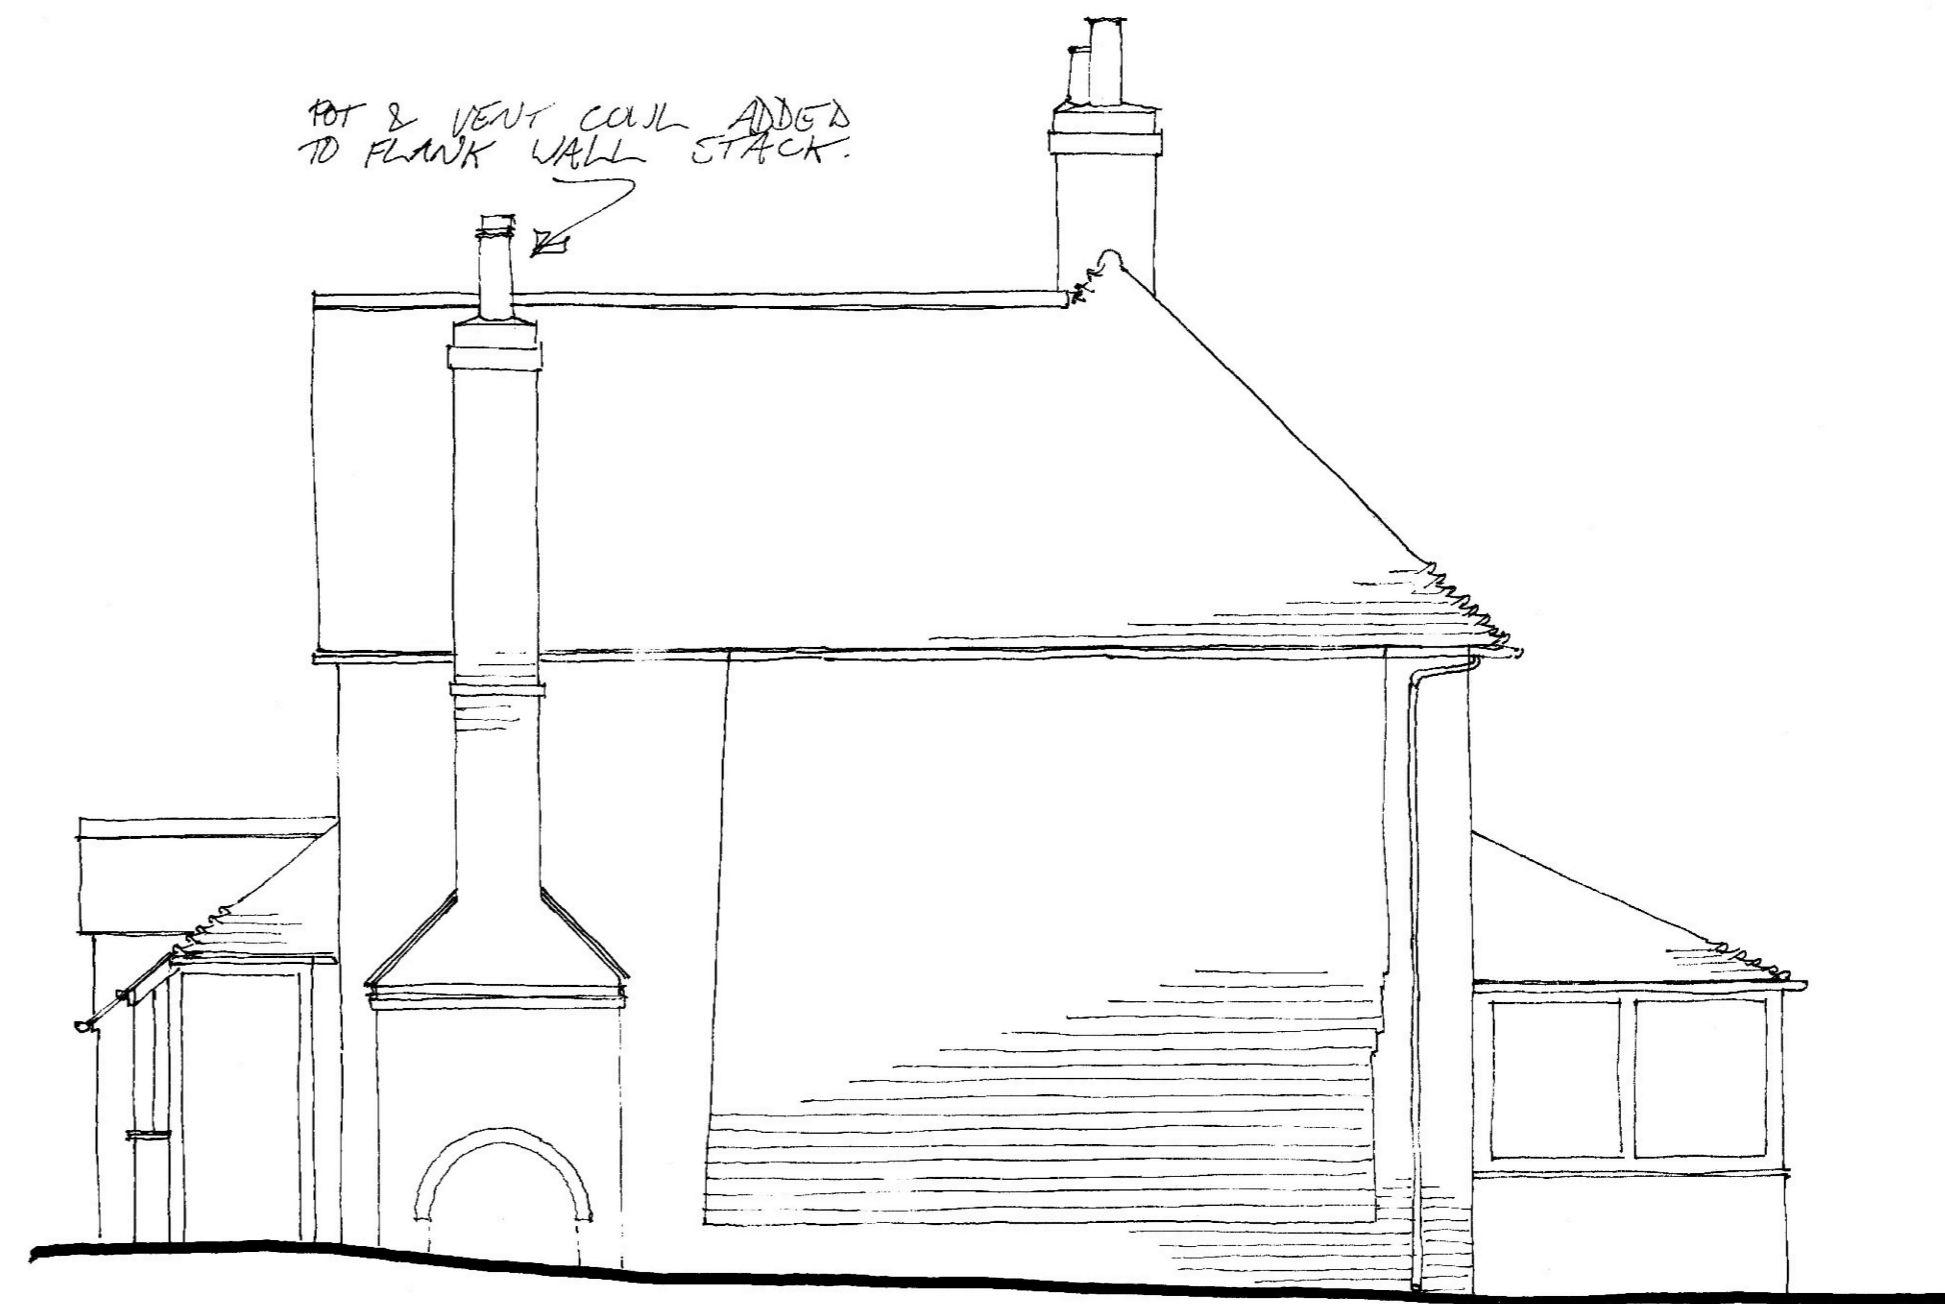

North



West



South




East

Nash Cottage, Luddenham

Elevations as proposed  
 Scale: 1:50 at A1  
 Drwg.: NCL/1020/03 Rev. A  
 Drwg. by: T. Ellis November 2020 Tel.: 01233 770498  
 Rev. A: additional dining room window March 2021

Notes:  
 Joinery to separate details  
 New gutters and downpipes to be in cast iron

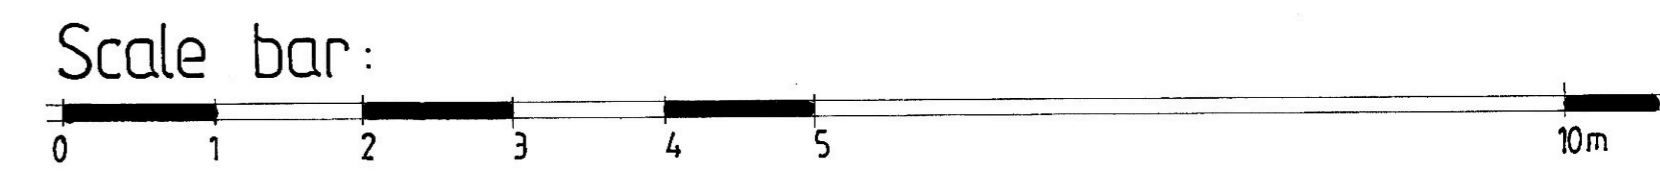

Scan