
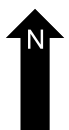
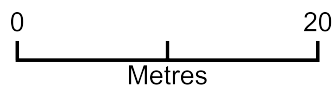


The Four Crosses Inn

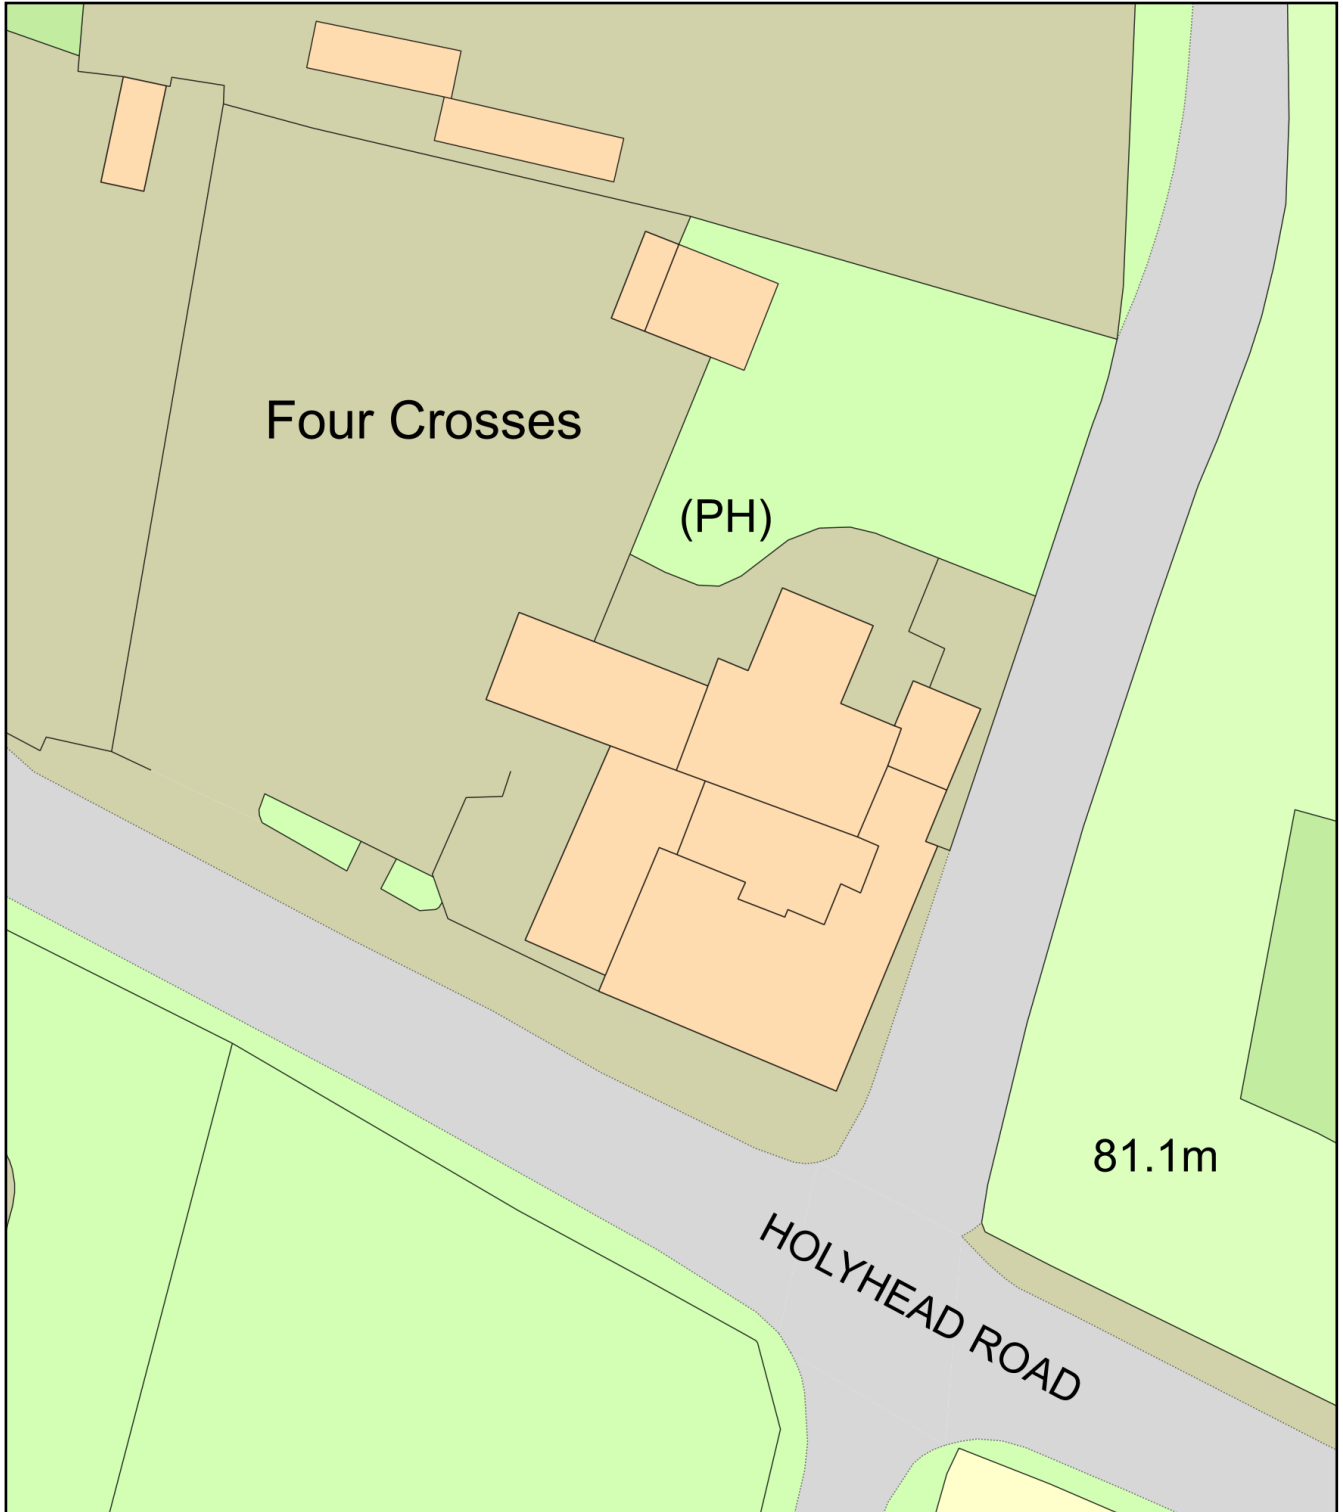

Plan Produced for: Rachel Moelwyn-Williams

Date Produced: 27 Apr 2021

Plan Reference Number: TQRQM21117120235064

Scale: 1:500 @ A4