


1:100 Scale bar for guidance only. Do not scale off this drawing



NOTES
 These drawings have been prepared for the purpose of obtaining Planning Permission only. Any discrepancies found should be immediately communicated to the designer for further consideration.
 Any dimensions shown on the drawing are indicative only and should not be used to signify ownership.

DO NOT SCALE FROM THIS DRAWING.
 © COPYRIGHT HALL'S HOLDINGS LTD 2021

30000

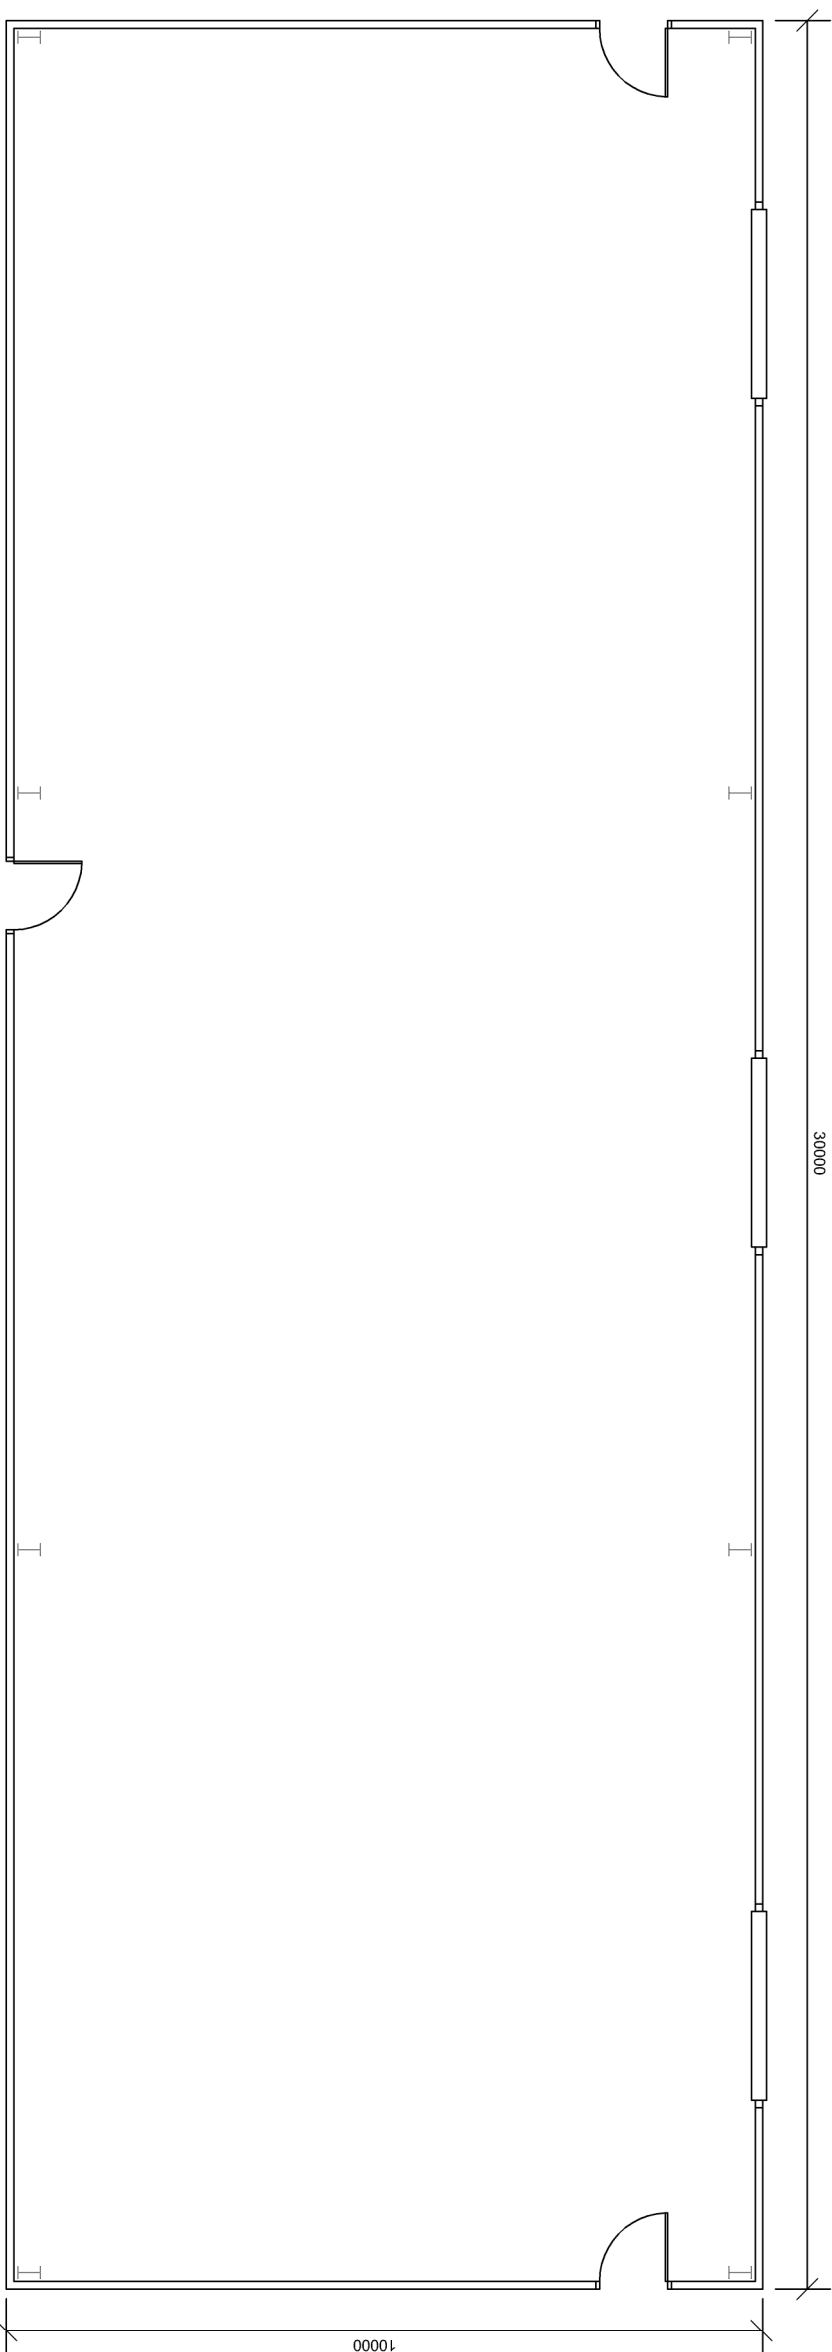

PLAN

10000



Rev	Comments	Drawn	Date
B.	Minor alterations	OT/DH	26-04-21
A.	Minor alterations	OT/DH	08-04-21

Agent
Halls Holdings Ltd
Halls Holdings House
Bowman Way
Battlefield
Shrewsbury
SY4 3DR
 Tel: 01743 450700
 Fax: 01743 443759
 web: www.hallsjb.com

Site Address
GAS M DRINKS
PERTH Y BU
MOCHDRE
POWYS
SY16 4EP

Client
M R DAVIES

Contact
OLLIE THOMAS
 ollie@hallsjb.com

Title
PROPOSED BOTTLING
PLANT
BUILDING PLAN

Drawn by
D Haughton
 buildingdesign@hallsjb.com

Scale
1:100 (@A3)

Date
March 21

Dwg No.
HPT11104-004

Rev.
B