


**NOTES**  
 These drawings have been prepared for the purpose of obtaining Planning Permission only. Any discrepancies found should be immediately communicated to the designer for further consideration.  
 Any boundaries shown on the drawing are indicative only and should not be used to signify ownership.

DO NOT SCALE FROM THIS DRAWING.  
 © COPYRIGHT HALL'S HOLDINGS LTD 2021

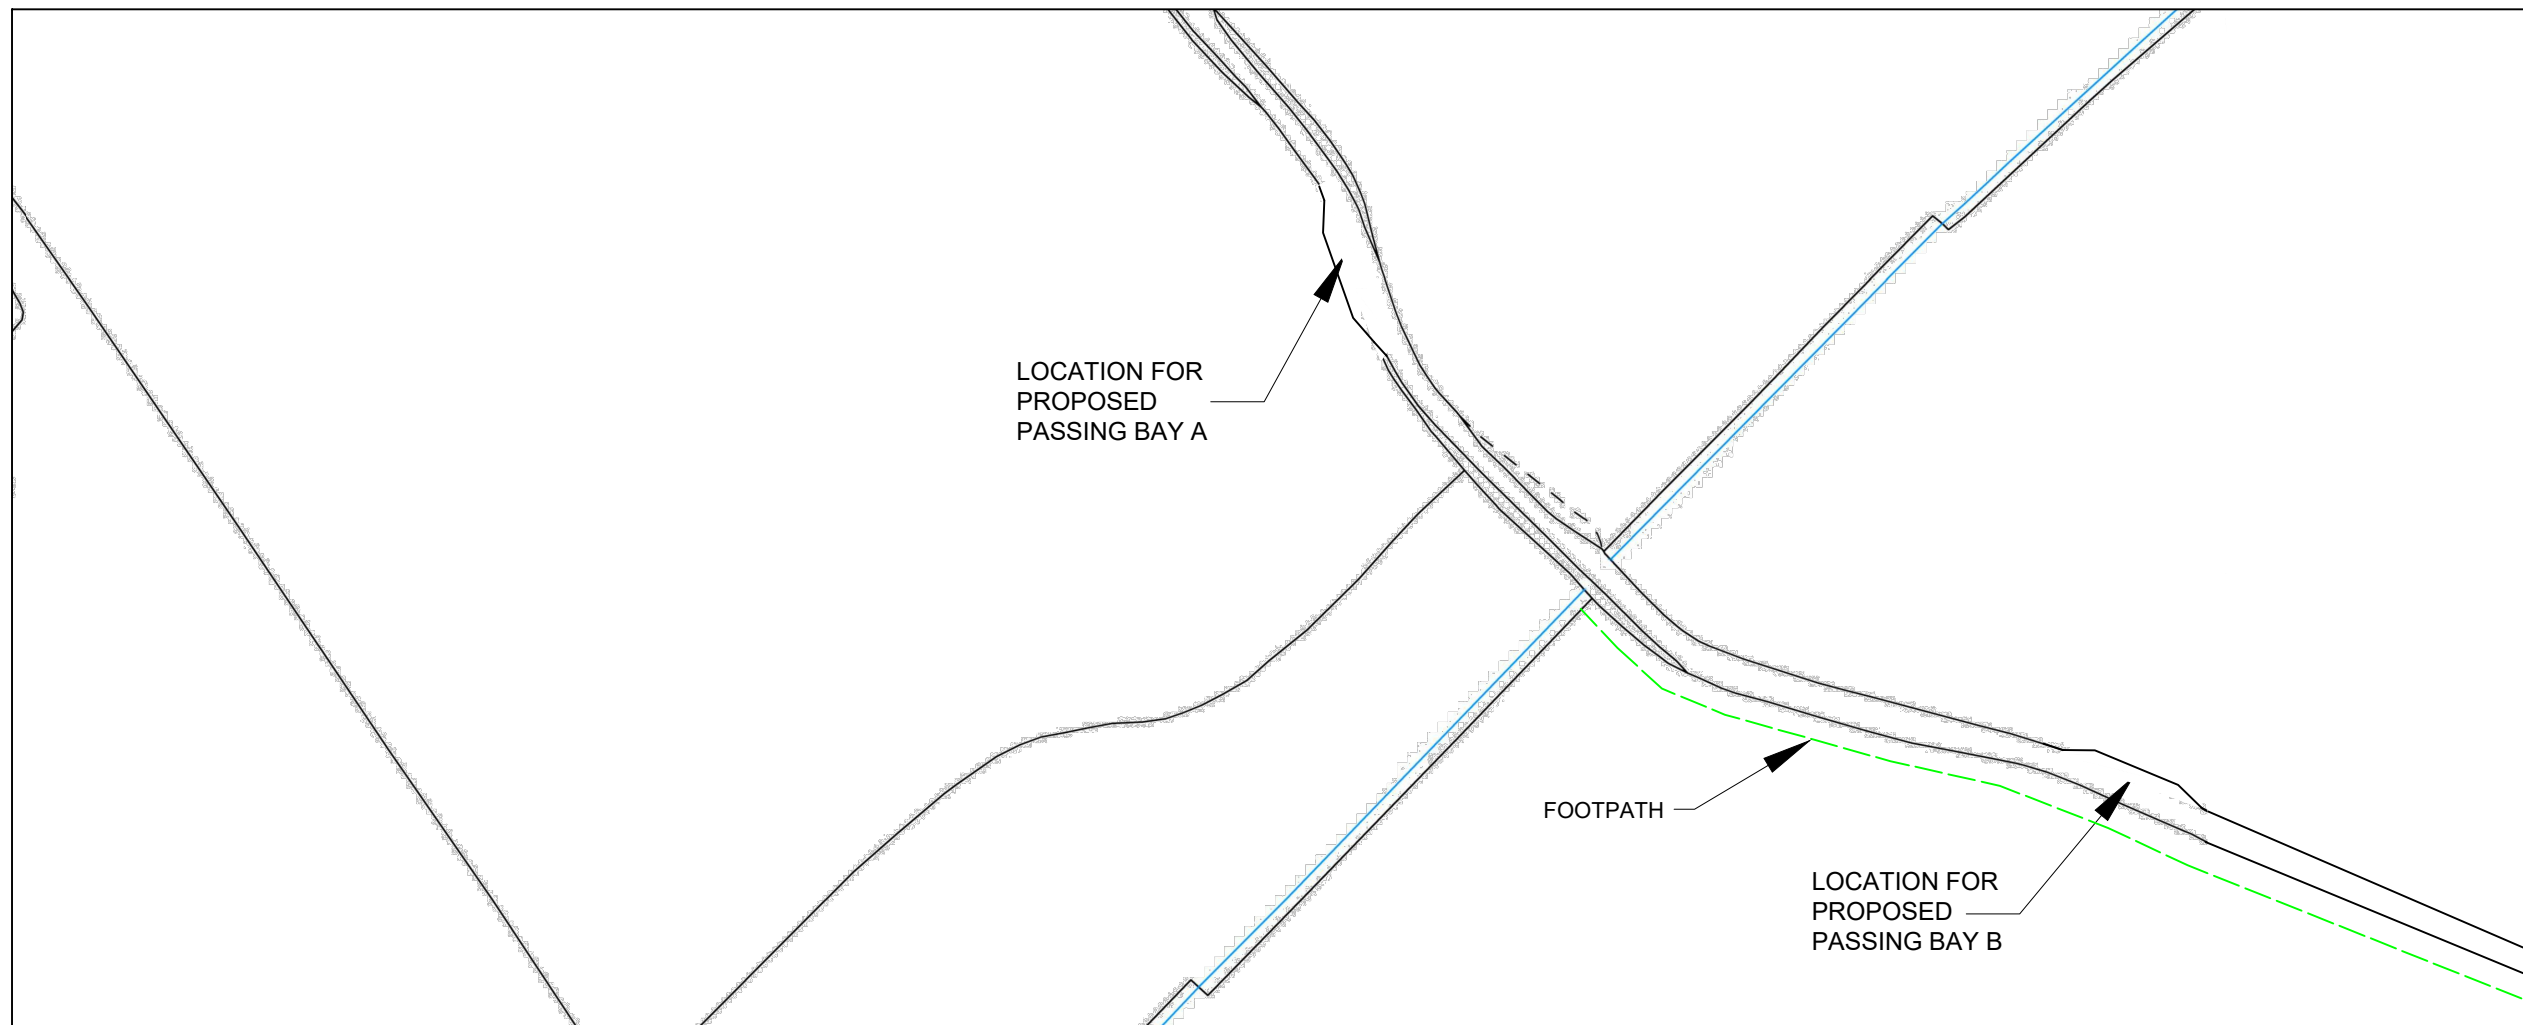

**PLAN SHOWING PASSING BAY LOCATIONS (1:1250)**

Rev.	Comments	OT/DH	Date
A.	Footpath added	OT/DH	08-04-21

Agent  
**Halls Holdings Ltd**  
**Halls Holdings House**  
**Bowman Way**  
**Battlefield**  
**Shrewsbury**  
**SY4 3DR**  
 Tel: 01743 450700  
 Fax: 01743 443759  
 web: www.hallsgb.com

Site Address  
**GAS M DRINKS**  
**PERTH Y BU**  
**MOCHDRE**  
**POWYS**  
**SY16 4EP**

Client  
**MR R DAVIES**

Contact  
**OLLIE THOMAS**  
 olliet@hallsgb.com

Title  
**PROPOSED BOTTLING PLANT**  
**ACCESS ROAD ALTERATIONS**


Drawn by  
**D Haughton**  
 buildingdesign@hallsgb.com

Scale  
**As Shown at A3**


Date  
**March 21**

Dwg. No.  
**HPT11104-006**

Rev.  
**A**

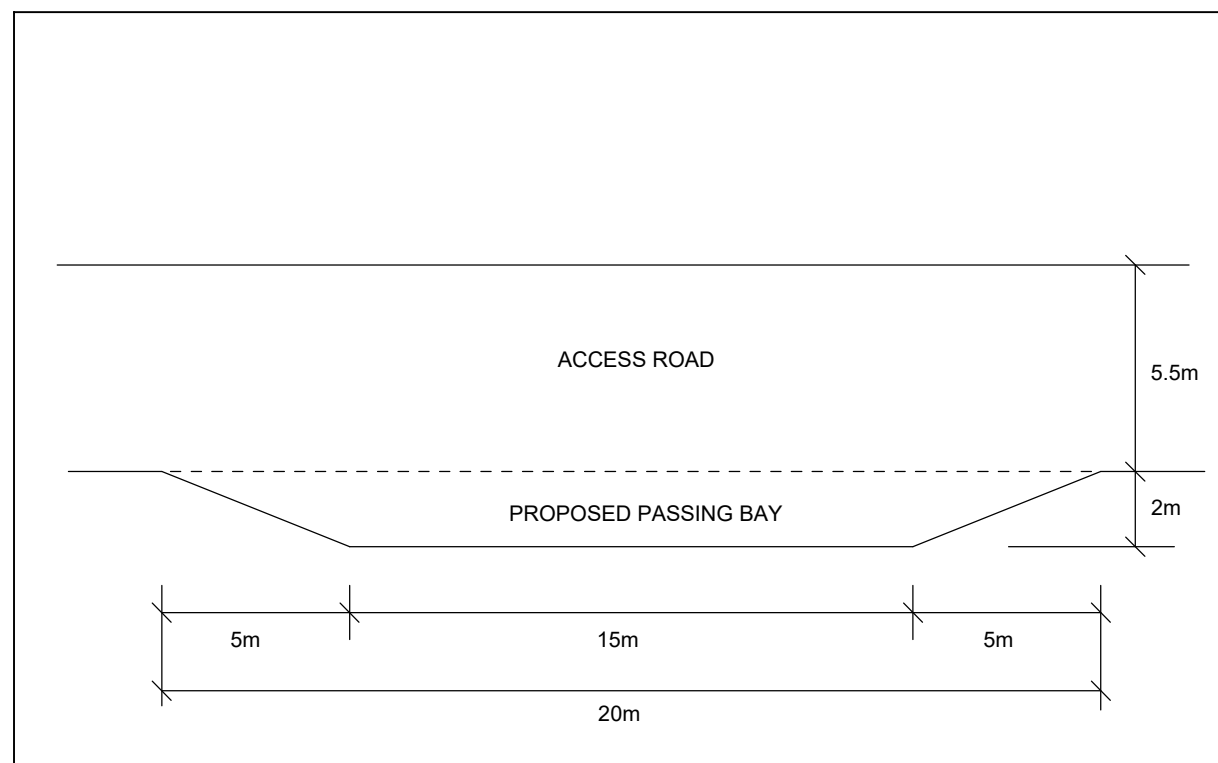

**PROPOSED PASSING BAY (1:200)**

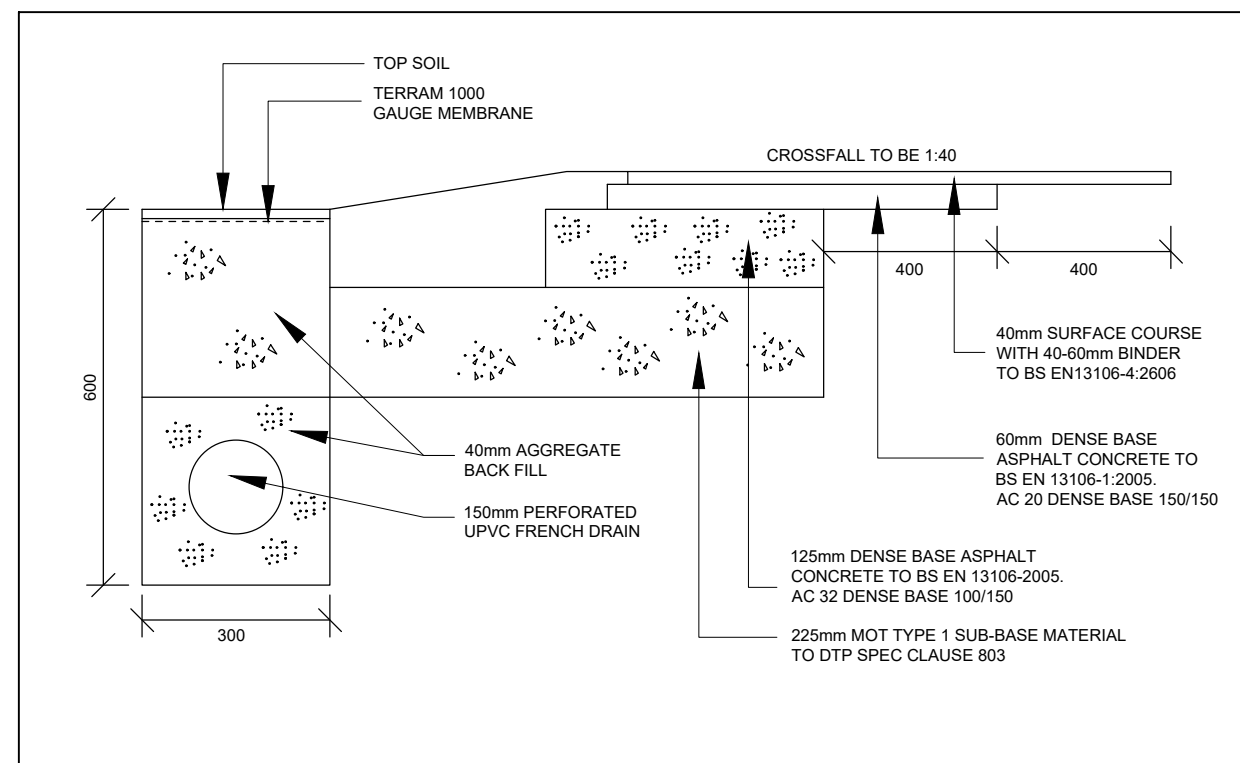

**CONSTRUCTION WIDENING DETAIL (N.T.S)**