





NOTES
 These drawings have been prepared for the purpose of obtaining Planning Permission only. Any discrepancies found should be immediately communicated to the designer for further consideration.
 Any boundaries shown on the drawing are indicative only and should not be used to signify ownership.

DO NOT SCALE FROM THIS DRAWING.


© COPYRIGHT HALL'S HOLDINGS LTD 2021

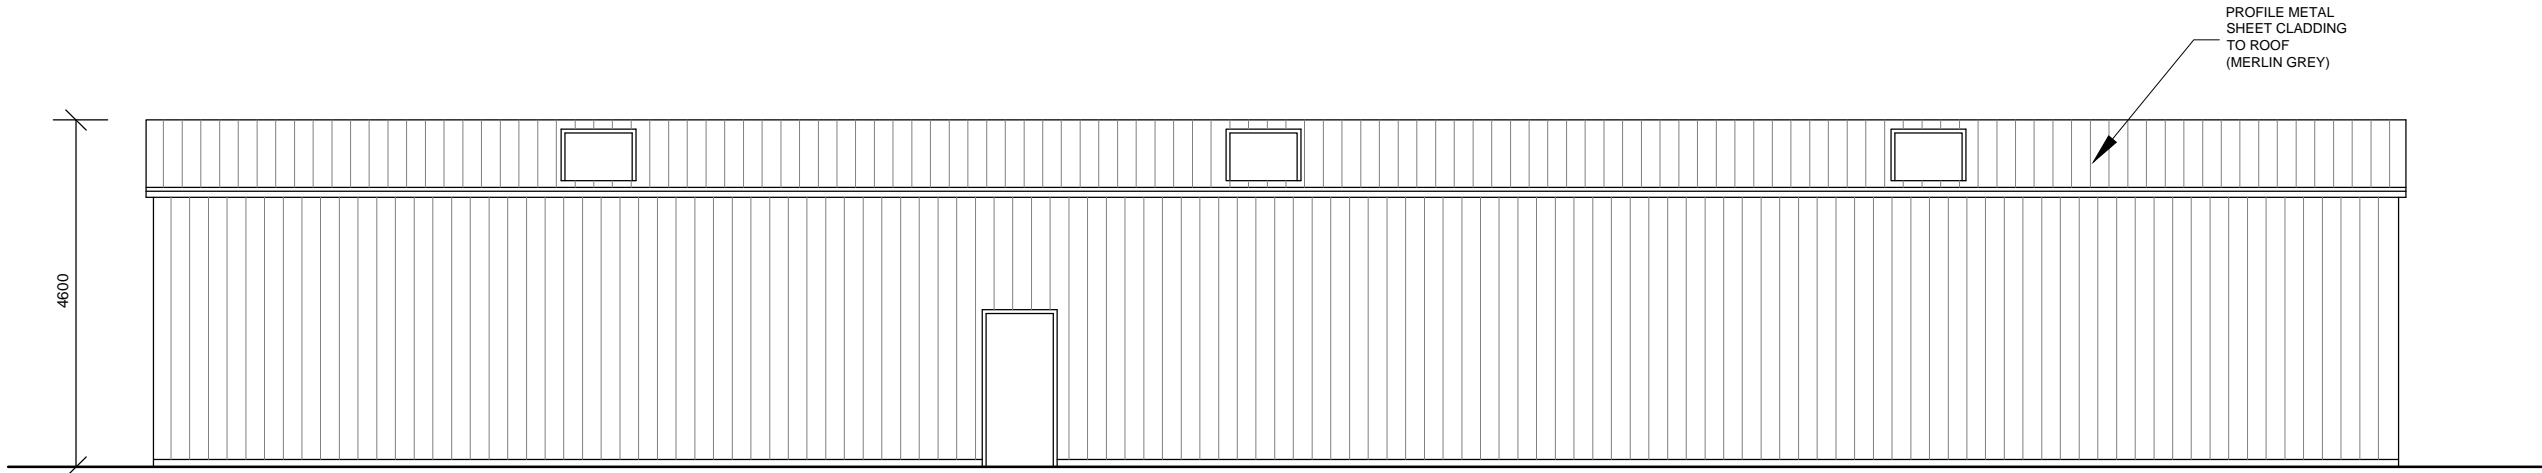


SOUTH EAST FACING ELEVATION

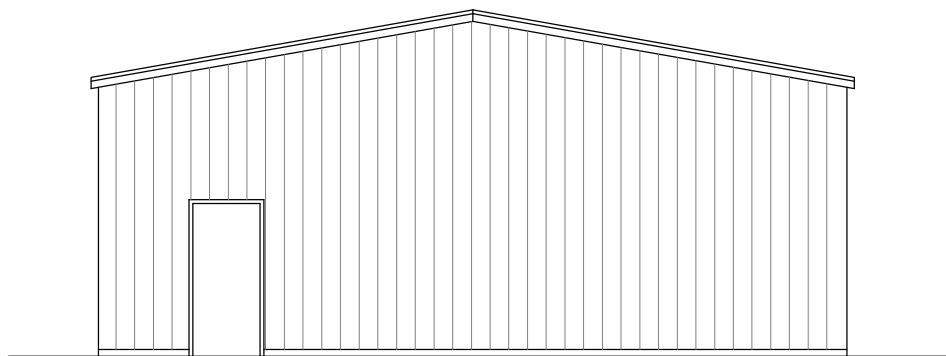

SOUTH WEST FACING ELEVATION

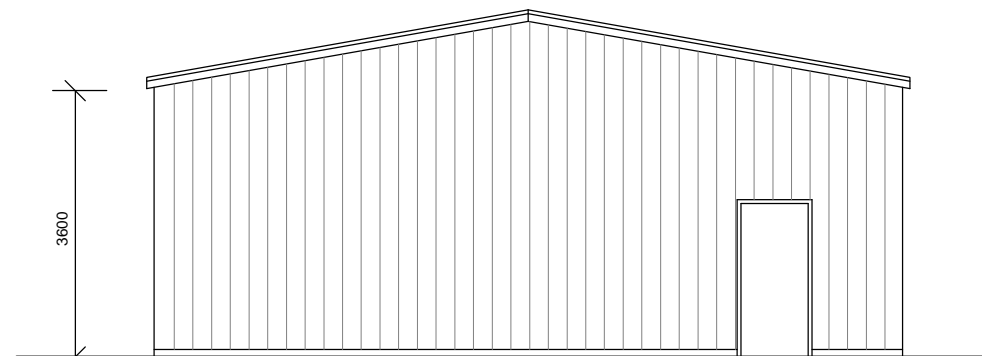

NORTH EAST FACING ELEVATION

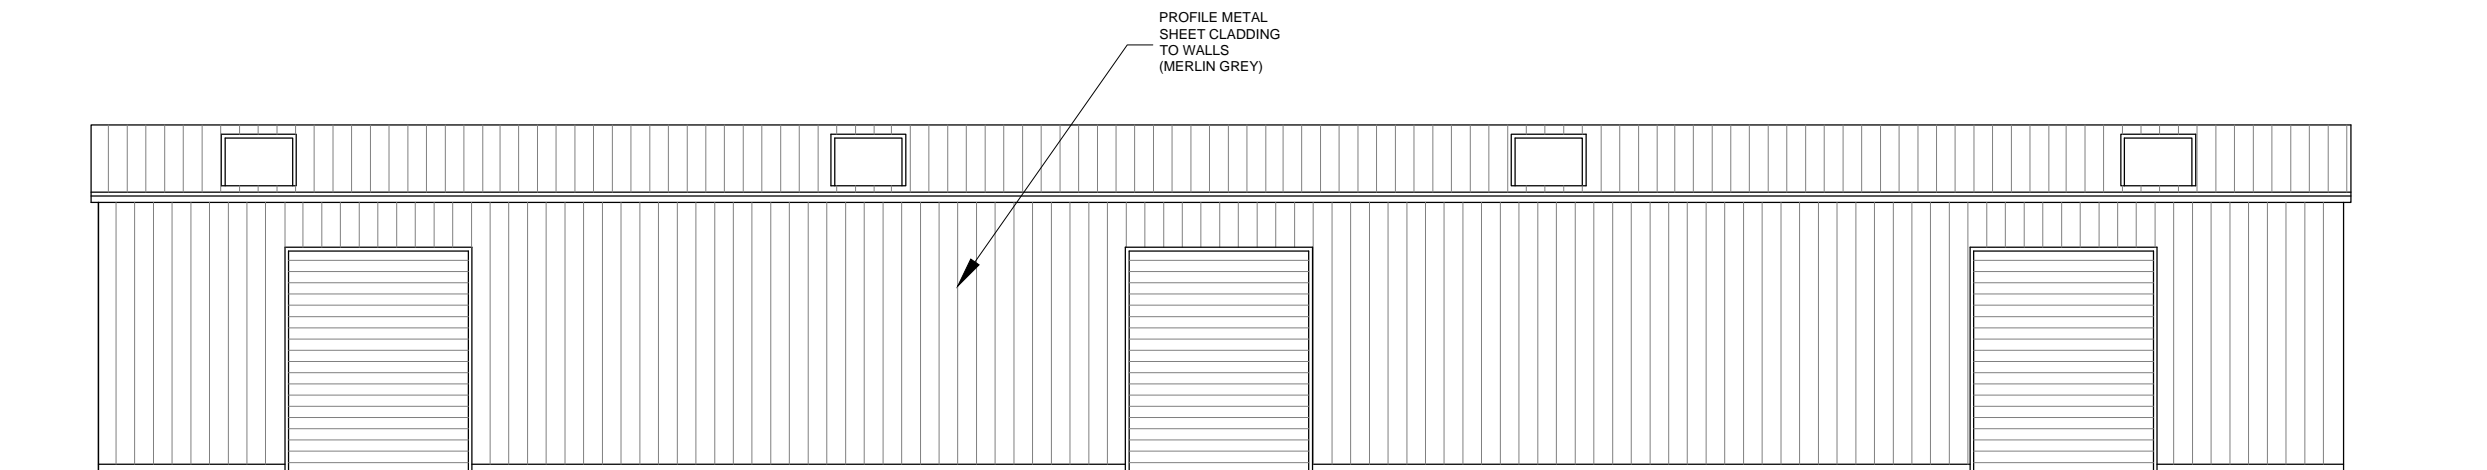

NORTH WEST FACING ELEVATION

Rev.	Comments	Drawn	Date

Agent
Halls Holdings Ltd
Halls Holdings House
Bowman Way
Battlefield
Shrewsbury
SY4 3DR
 Tel: 01743 450700
 Fax: 01743 443759
 web: www.hallsgb.com

Site Address
GAS M DRINKS
PERTH Y BU
MOCHDRE
POWYS
SY16 4EP

Client
MR R DAVIES

Contact
OLLIE THOMAS
 olliet@hallsgb.com

Title
PROPOSED BOTTLING PLANT BUILDING ELEVATIONS

Drawn by
D Houghton
 buildingdesign@hallsgb.com

Scale
1:100 (@A3)

Dwg. No.
HPT11104-005

1:100 Scale bar for guidance only. Do not scale off this drawing

