


NOTE:
1. All drawings remain the copyright of b-architect Ltd, and cannot be reproduced without approval.

3. Documents/drawings transferred by E-mail should not be altered. without consent from b-architect Ltd.

5. The drawings/information issued by b-architect Ltd are to be cross referenced where necessary with other Consultants information.

Proposed Wider Block Plan

Scale: 1:500

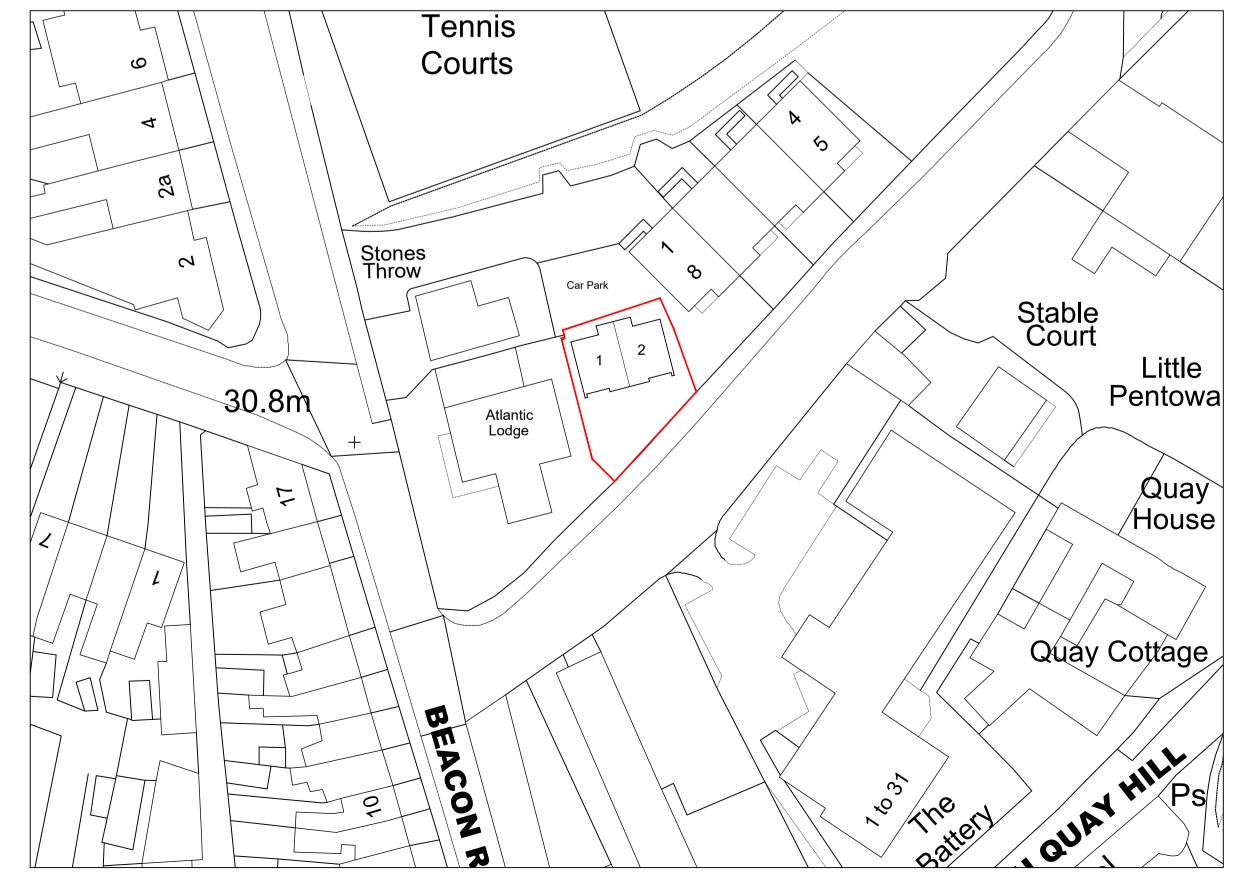

Rev	Date	Nature of Revision
Rev	Date	Nature of Revision
Rev	Date	Nature of Revision
Rev	Date	Nature of Revision
Rev A	Date 27.04.21	Nature of Revision Planning
Job Title:-	Proposed 2 NoTownhouses King Edward Crescent	
	Killy Edv	varu Crescent
	Newquay	у,
Dwg Title:-	Proposed Site / Block Plans	
Dwg No:-	PL-01	
	PL-01	Drawn By:- b Scale:- varies
No:-	A	