


SOUTH-EAST SECTION

NORTH-EAST

NORTH-WEST


SOUTH-WEST

ELEVATIONS scale 1:10.0


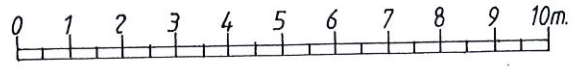


- roof • natural slate
- walls • natural stone to south-west
- painted render elsewhere
- ext. frames • upvc

HOUSE 1

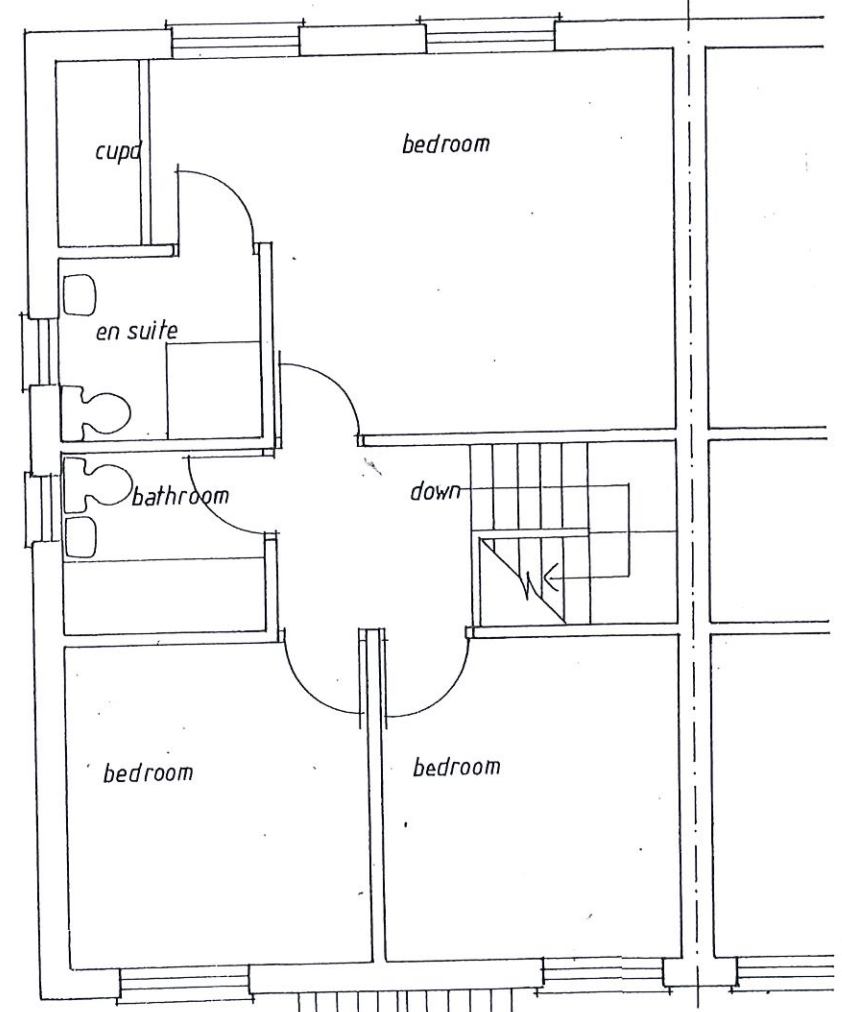

FIRST FLOOR

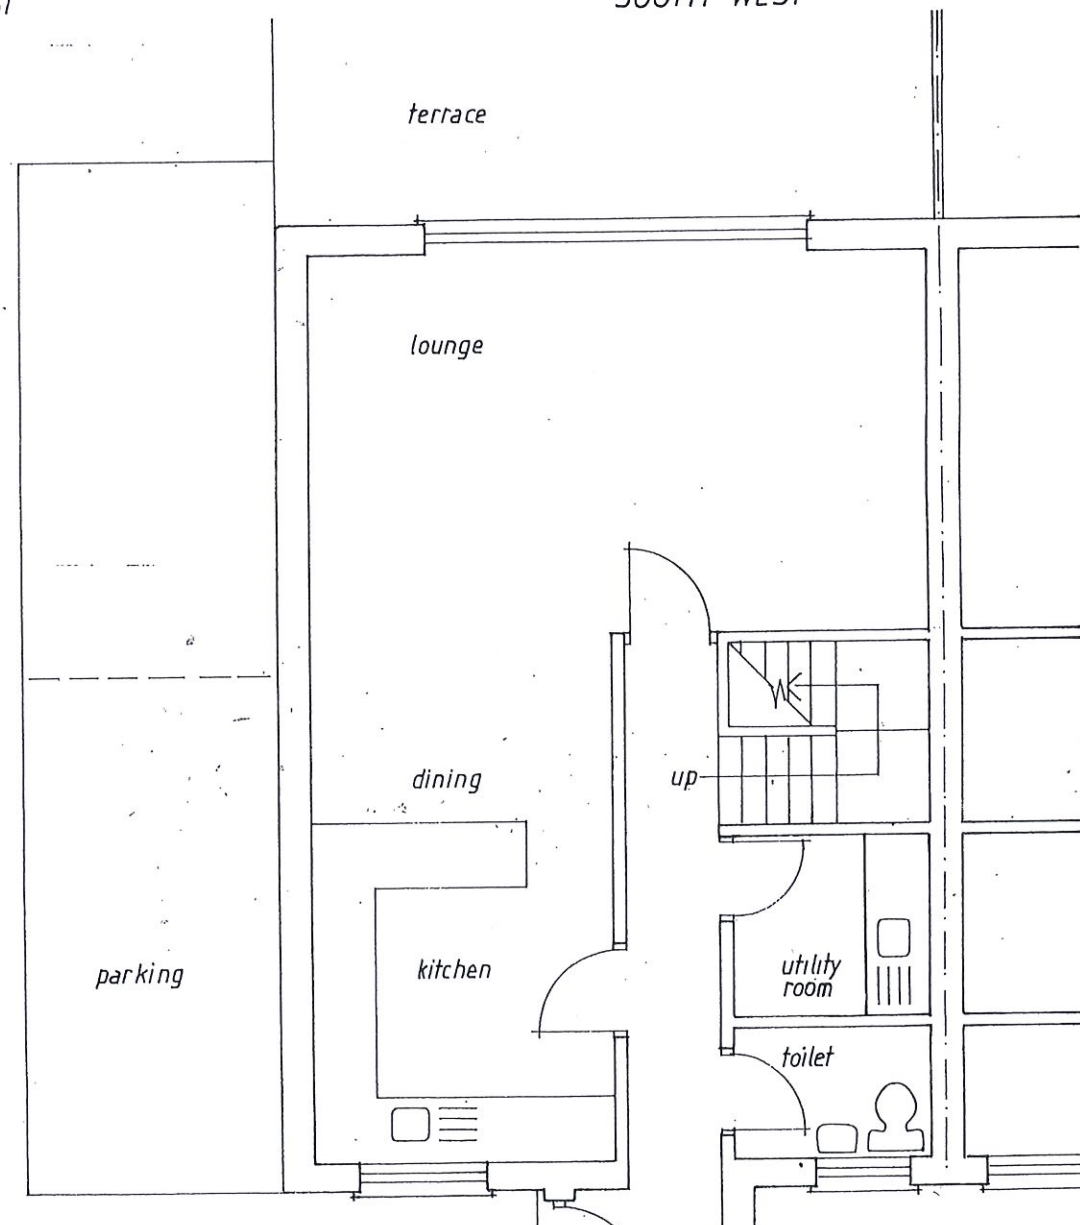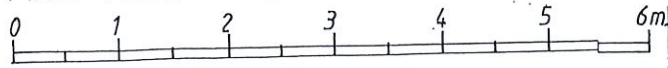

GROUND FLOOR

PLANS scale 1:50

adj. 10 PENROSE LANE · ST ERVAN			
Scale at A2	North ↖	Drawing Number 221.6.2	Revision
Bartram Deakin Associates CHARTERED ARCHITECTS Lisandra House, Fore Street, East Looe, Cornwall PL13 1AD Telephone and Facsimile : 01503 262571 e-mail : bdarch@btconnect.com			