



EXISTING GARDEN SIDE ELEVATION 1:50

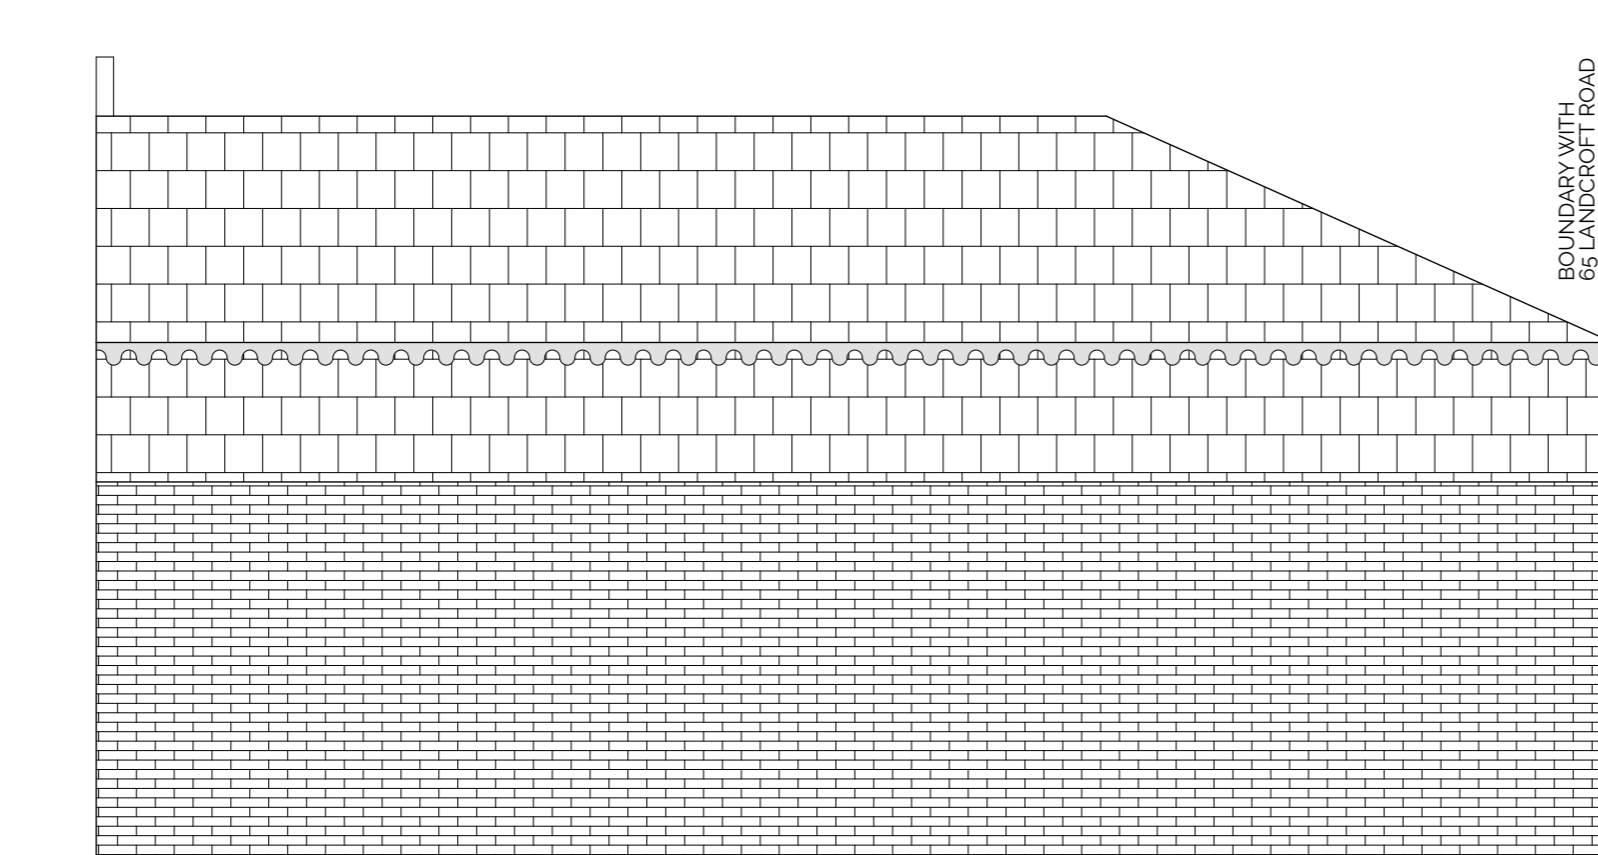

EXISTING BOUNDARY SIDE ELEVATION 1:50

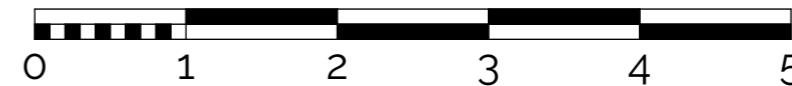


P02 13.04.2021 For Planning
 P01 03.02.2021 For Planning

Rev.	Date	Description
P02	13.04.2021	For Planning
P01	03.02.2021	For Planning

MMKM
 Architecture and Interiors

CLIENT
 ED FINDLAY & SUSANNA TOSI

PROJECT
 67 LANDCROFT ROAD

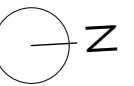

DRAWING
 EXISTING
 SIDE ELEVATIONS

ORIGINAL SIZE	SCALE	PURPOSE
A3	1:100	PLANNING

DATE	DRAWN	CHECKED BY	DRAWING NUMBER
Dec 2020	KM	MM	2008-PL-005

Do not scale this drawing. Use figured dimensions. IF IN DOUBT ASK.
 This drawing is copyright. Do not reproduce it without written permission.
 Verify all dimensions on site before commencing any work or shop drawings.
 Inform the architects before any work starts if this drawing exceeds the quantities in anyway.