


EXISTING SECTION A-A 1:50

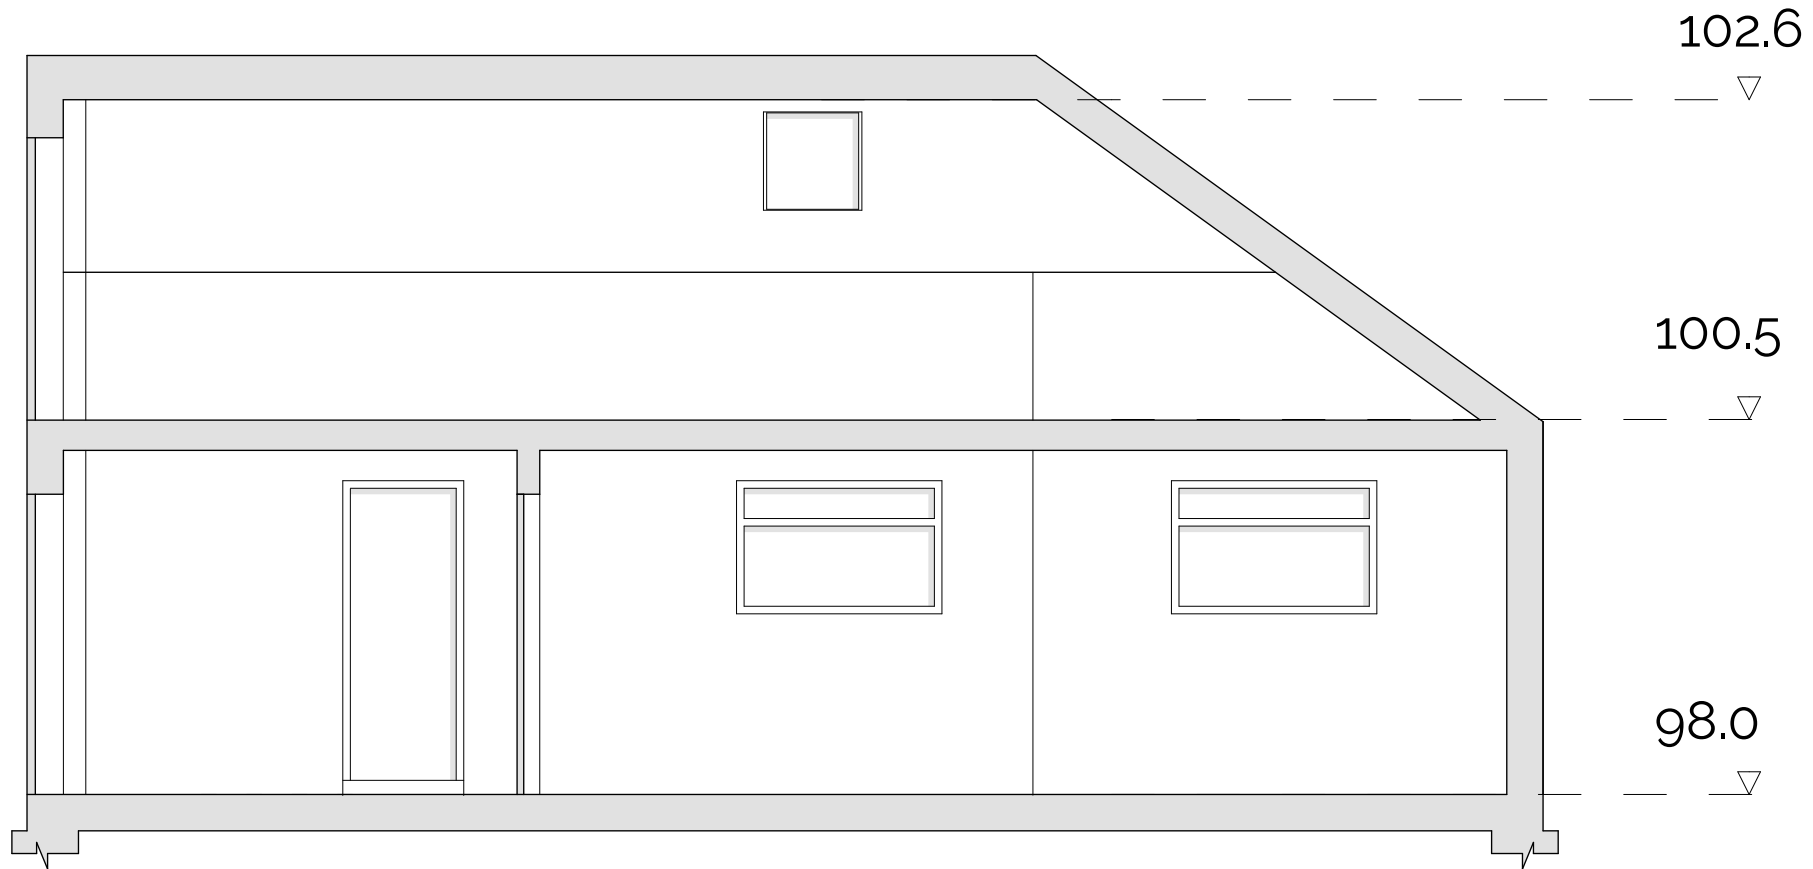

EXISTING SECTION B-B 1:50



P02 13.04.2021 For Planning
 P01 03.02.2021 For Planning

Rev.	Date	Description

MMKM
 Architecture and Interiors

CLIENT:
 ED FINDLAY & SUSANNA TOSI

PROJECT:
 67 LANDCROFT ROAD



DRAWING:
 EXISTING
 SECTIONS

ORIGINAL SIZE	SCALE:	PURPOSE
A3	1:100	PLANNING

DATE	DRAWN	CHECKED BY	DRAWING NUMBER
Dec 2020	KM	MM	2008-PL-006

Do not scale this drawing. Use figured dimensions. IF IN DOUBT ASK.
 This drawing is copyright. Do not reproduce it without written permission.
 Verify all dimensions on site before commencing any work or shop drawings.
 Inform the architects before any work starts if this drawing exceeds the quantities in anyway.