



PROPOSED SECTION A-A 1:50

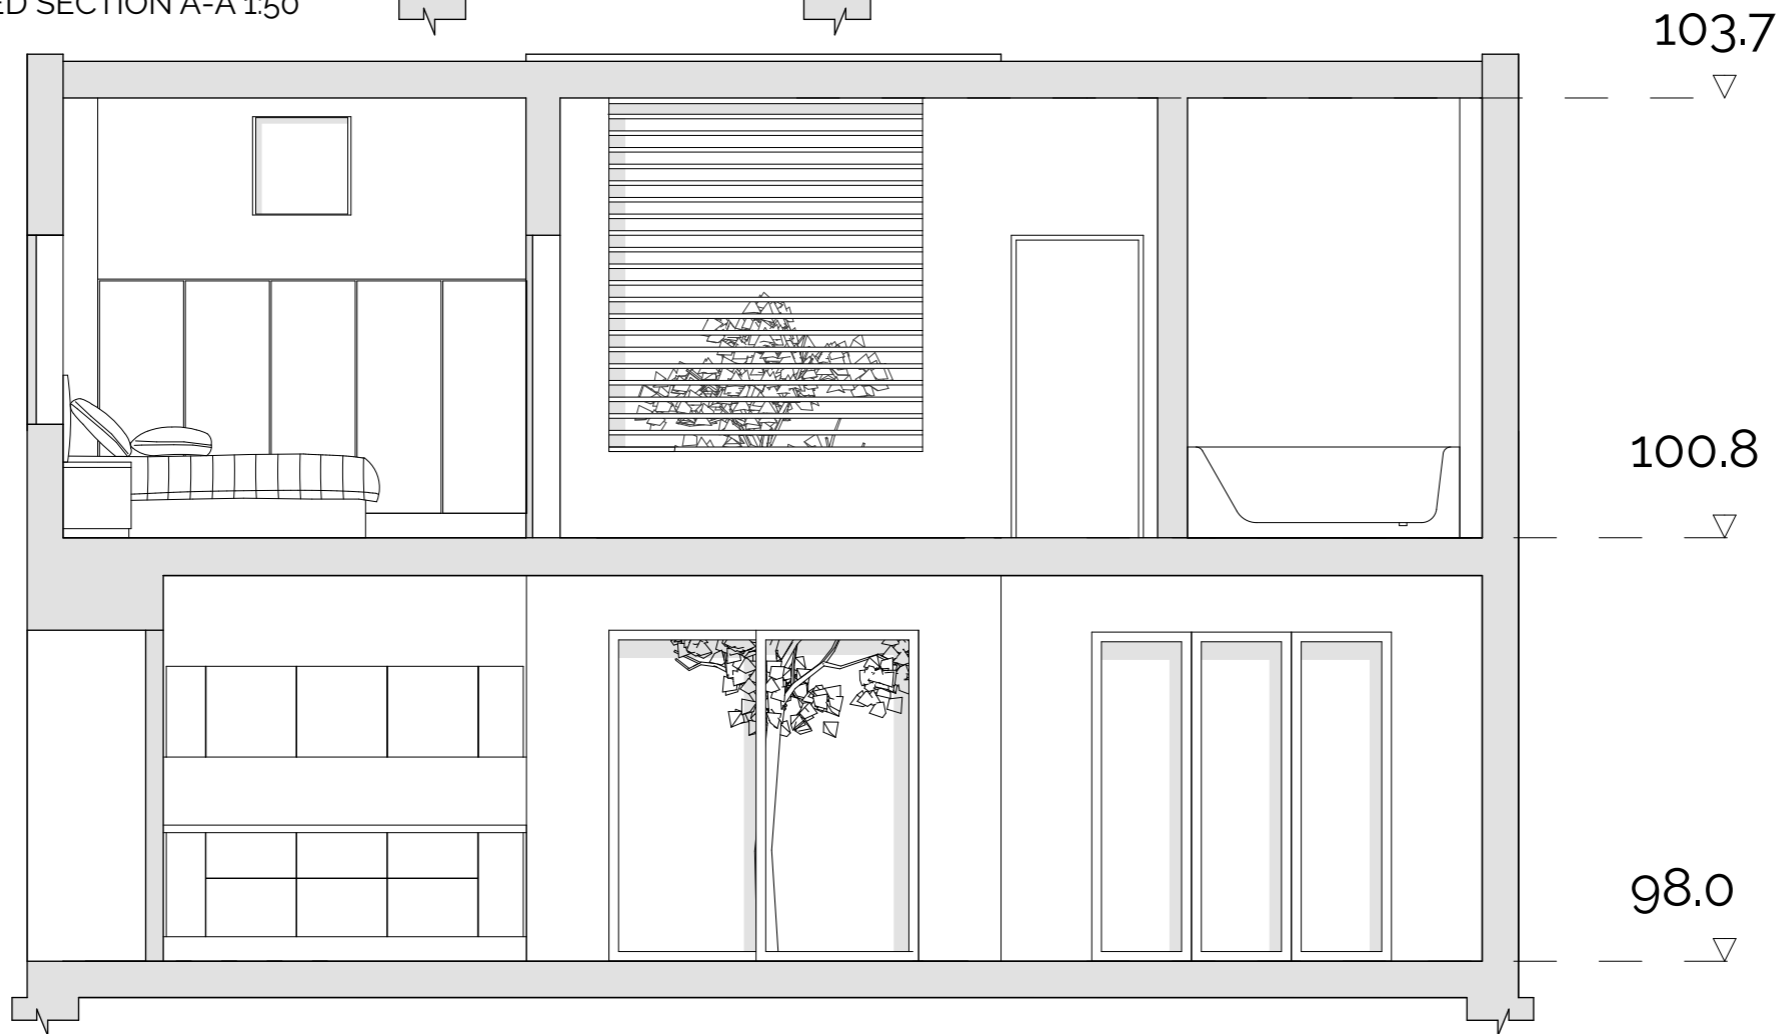

PROPOSED SECTION B-B 1:50

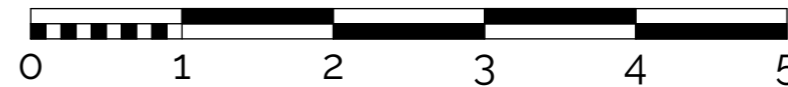

Rev. Date Description  
 P02 13.04.2021 For Planning  
 P01 03.02.2021 For Planning

**MMKM**  
 Architecture and Interiors

CLIENT  
 ED FINDLAY & SUSANNA TOSI

PROJECT  
 67 LANDCROFT ROAD



DRAWING  
 PROPOSED  
 SECTIONS

ORIGINAL SIZE SCALE PURPOSE  
 A3 1:100 PLANNING

DATE DRAWN CHECKED BY DRAWING NUMBER  
 Dec 2020 KM MM 2008-PL-011

Do not scale this drawing. Use figured dimensions. IF IN DOUBT ASK.  
 This drawing is copyright. Do not reproduce it without written permission.  
 Verify all dimensions on site before commencing any work or shop drawings.  
 Inform the architects before any work starts if this drawing exceeds the quantities in anyway.