




PROPOSED GARDEN SIDE ELEVATION 1:50

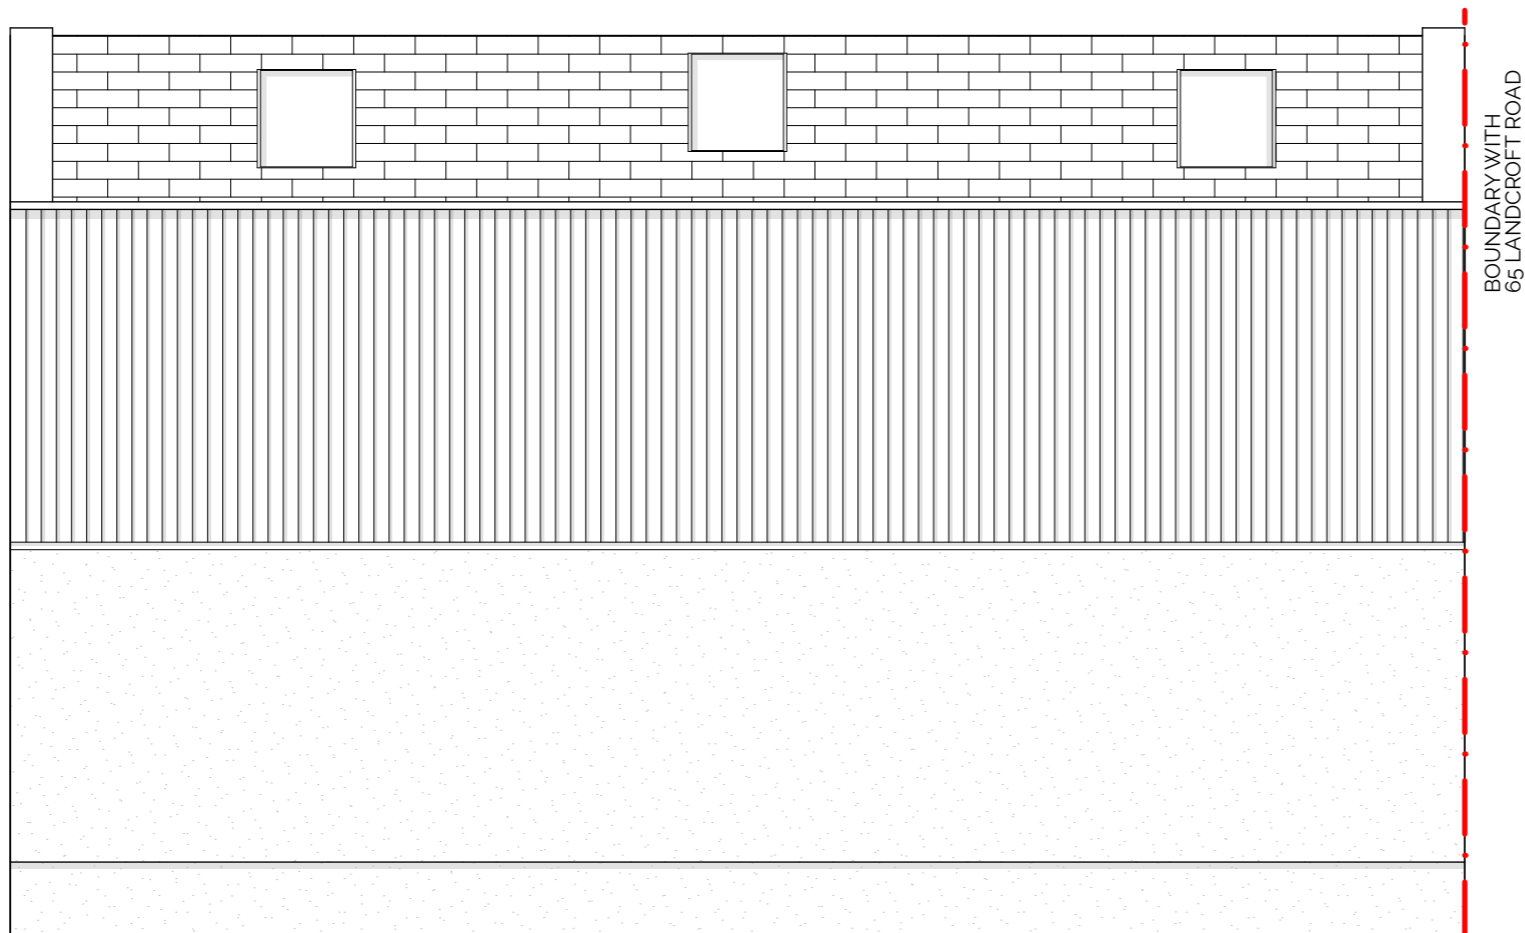

PROPOSED BOUNDARY SIDE ELEVATION 1:50



P01 03.02.2021 For Planning

Rev.	Date	Description

**MMKM**  
Architecture and Interiors

CLIENT  
ED FINDLAY & SUSANNA TOSI

PROJECT  
67 LANDCROFT ROAD



DRAWING  
PROPOSED  
SIDE ELEVATIONS

ORIGINAL SIZE	SCALE	PURPOSE
A3	1:50	PLANNING

DATE	DRAWN	CHECKED BY	DRAWING NUMBER
Dec 2020	KM	MM	2008-PL-010

Do not scale this drawing. Use figured dimensions. IF IN DOUBT ASK.  
This drawing is copyright. Do not reproduce it without written permission.  
Verify all dimensions on site before commencing any work or shop drawings.  
Inform the architects before any work starts if this drawing exceeds the quantities in anyway.