


TOTAL EXTERNAL SPACE = 27.93m²
 SUGGESTED AT PRE-APPLICATION = 25m²

67 LANDCROFT RD
 RETAINED EXTERNAL SPACE = 56.24m²

56.240 m²

67 LANDCROFT ROAD GARDEN

27.930 m²

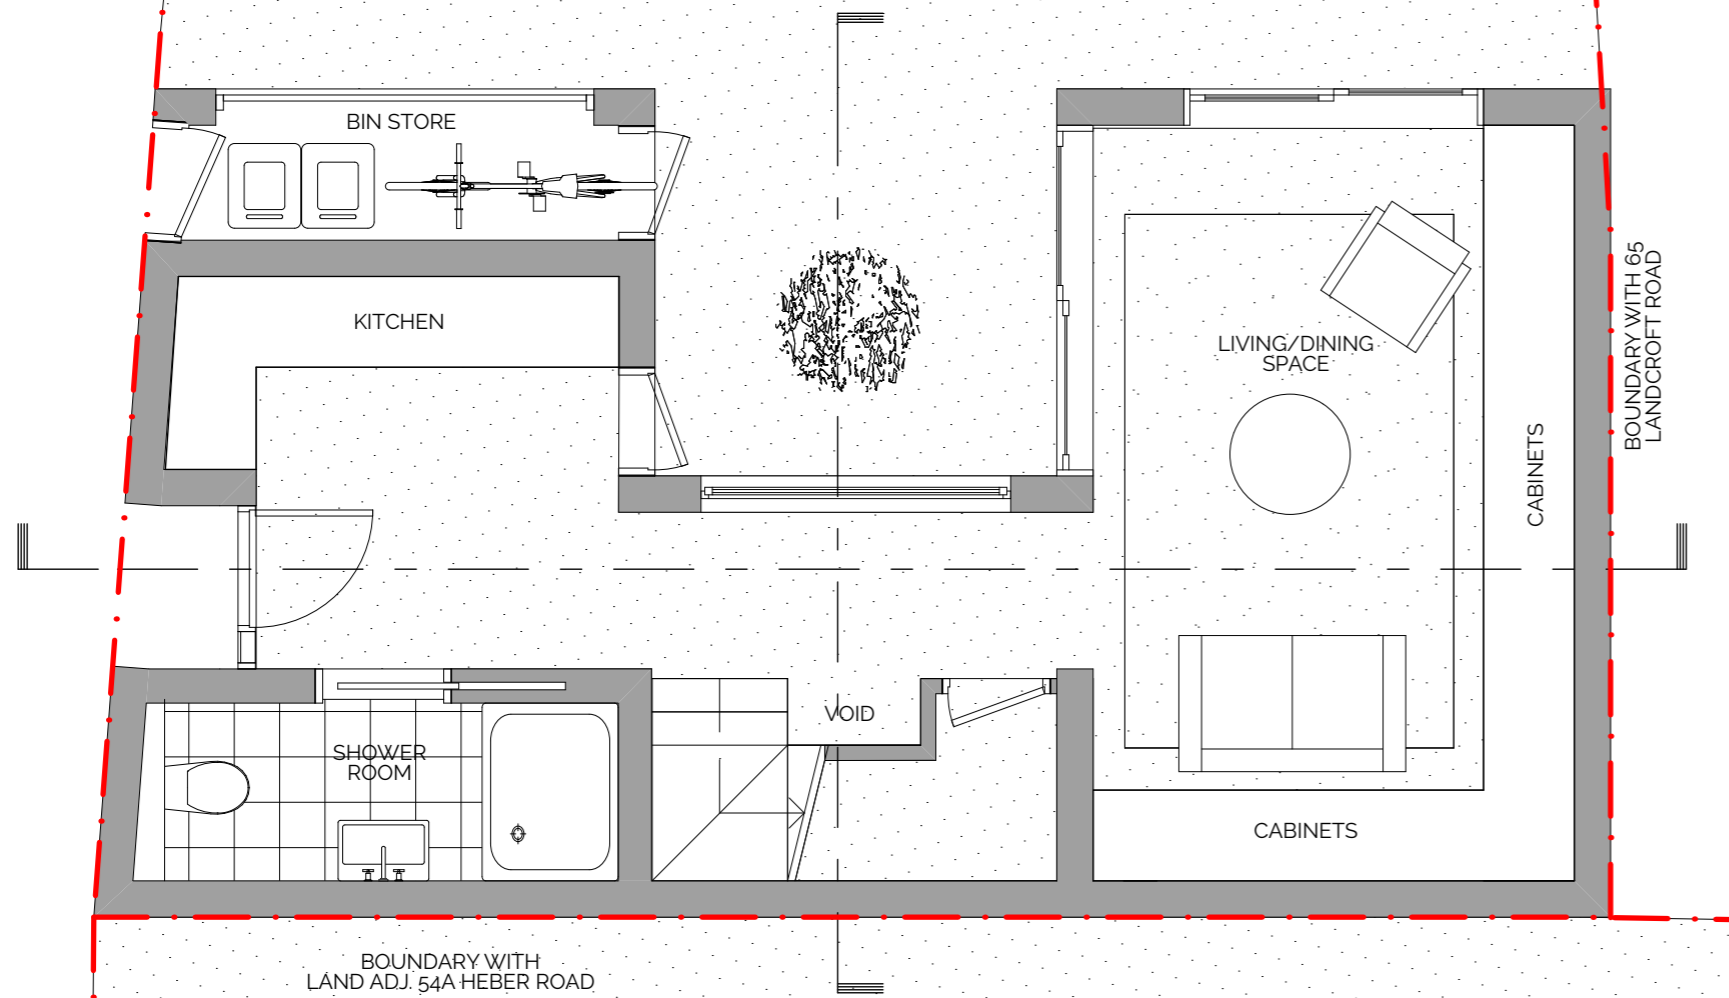

BOUNDARY WITH 65
 LANDCROFT ROAD

BOUNDARY WITH
 LAND ADJ. 54A HEBER ROAD

Rev.	Date	Description
P01	13.04.2021	For Planning

MMKM
 Architecture and Interiors

CLIENT:
 ED FINDLAY & SUSANNA TOSI


PROJECT:
 67 LANDCROFT ROAD



DRAWING
 PROPOSED
 SITE & GARDEN AREA PLAN

ORIGINAL SIZE	SCALE	PURPOSE
A3	1:100	PLANNING

DATE	DRAWN	CHECKED BY	DRAWING NUMBER
Dec 2020	KM	MM	2008-PL-014

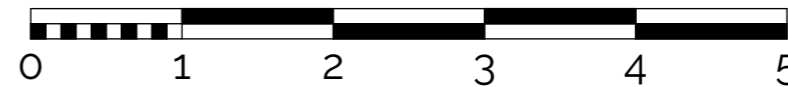

Do not scale this drawing. Use figured dimensions. IF IN DOUBT ASK.
 This drawing is copyright. Do not reproduce it without written permission.
 Verify all dimensions on site before commencing any work or shop drawings.
 Inform the architects before any work starts if this drawing exceeds the quantities in anyway.