



REAR ELEVATION NORTH

1m at A3

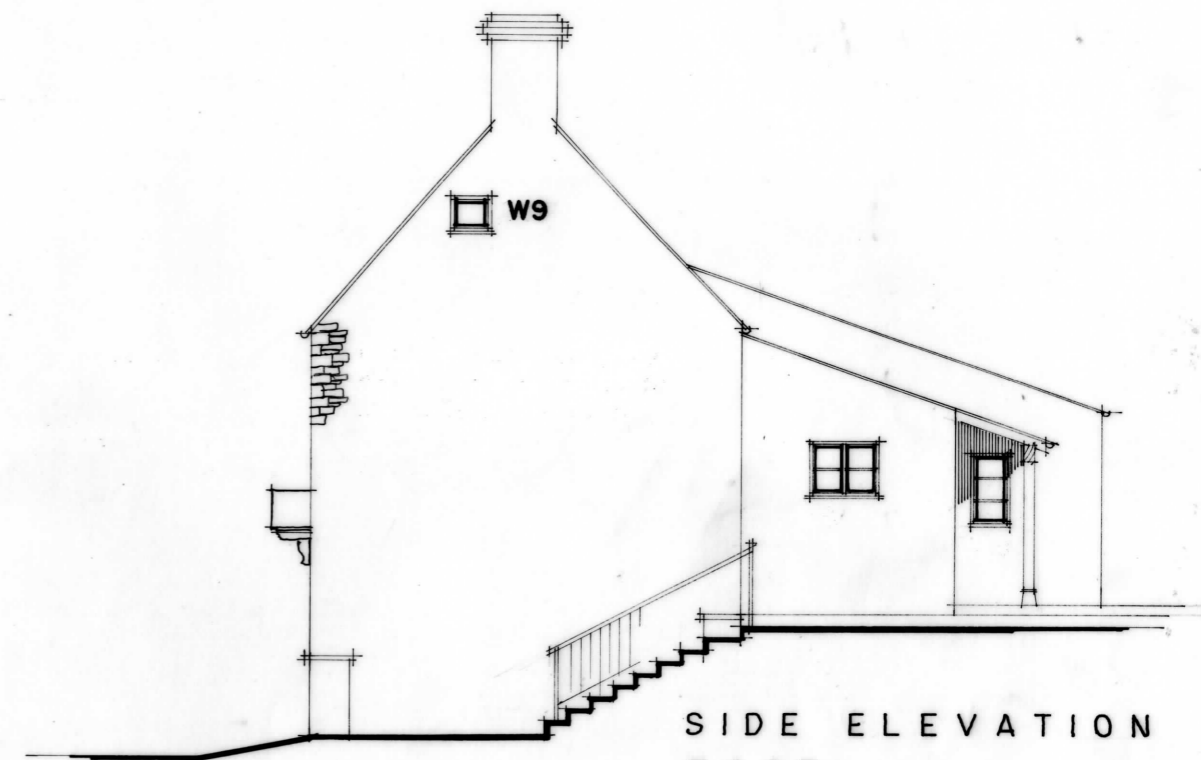

SIDE ELEVATION EAST

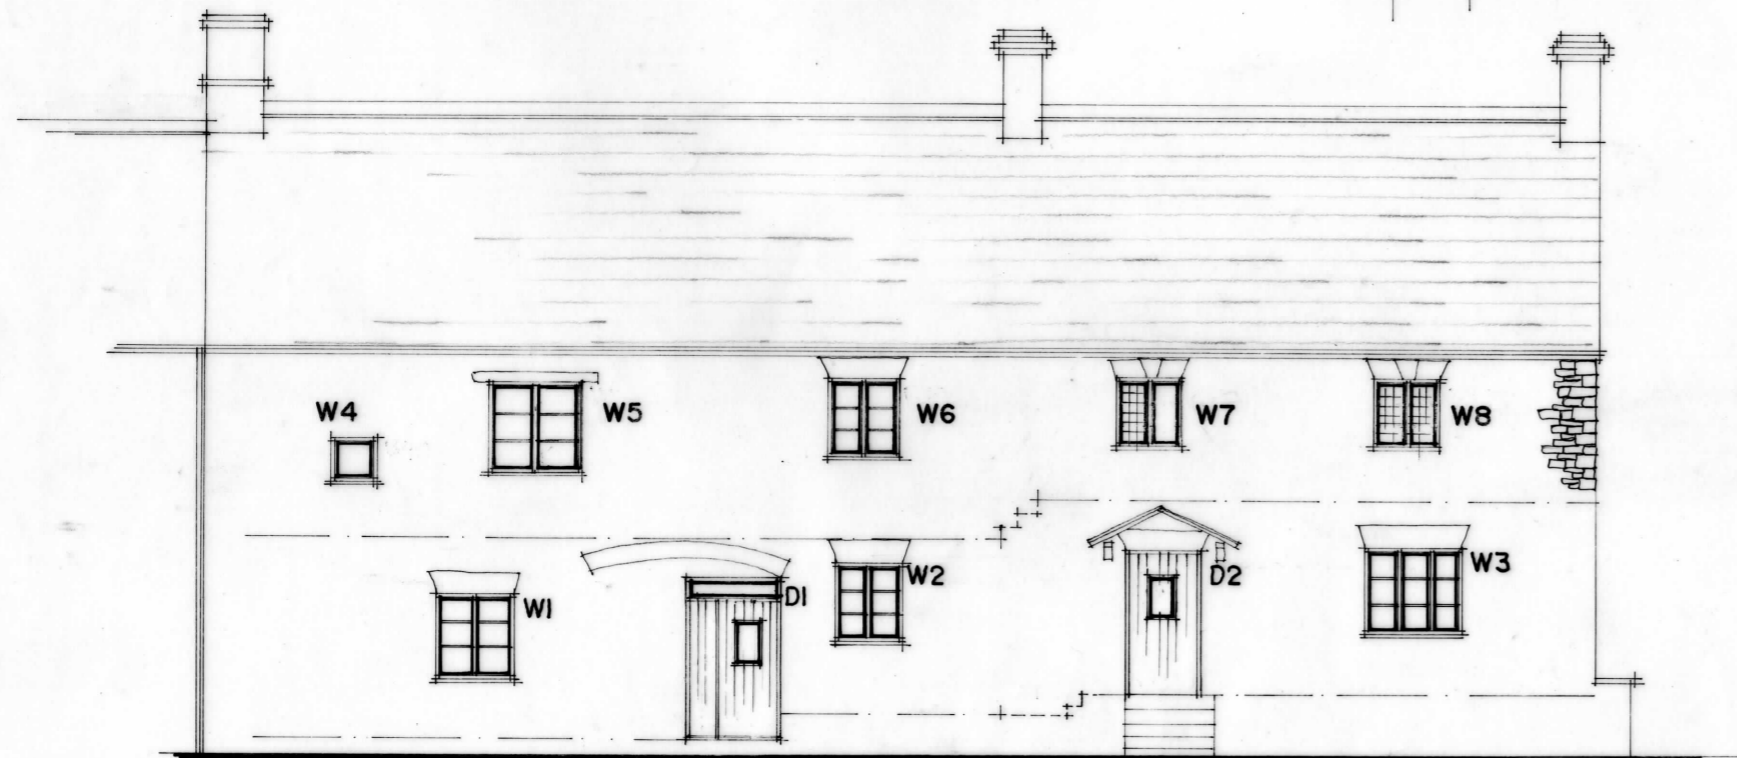

FRONT ELEVATION SOUTH

Lily Cottage

Vine Tree Cottage

JULIA SIBLEY Architectural Services
 Brendon Gate, Home Farm Lane, Ellwood, Coleford, Glos, GL16 7ND
 Tel: 01594 832794 juliasibley92@gmail.com

REPLACEMENT WINDOWS & DOORS and
 PORCH CANOPY ROOF REPAIR to
 Lily cottage, Laundry Lane, Newland, Glos, GL16 8NQ
 For Mr and Mrs SULLIVAN

EXISTING ELEVATIONS 312- 02
 1: 100 APRIL 2021