




NORTH REAR ELEVATION

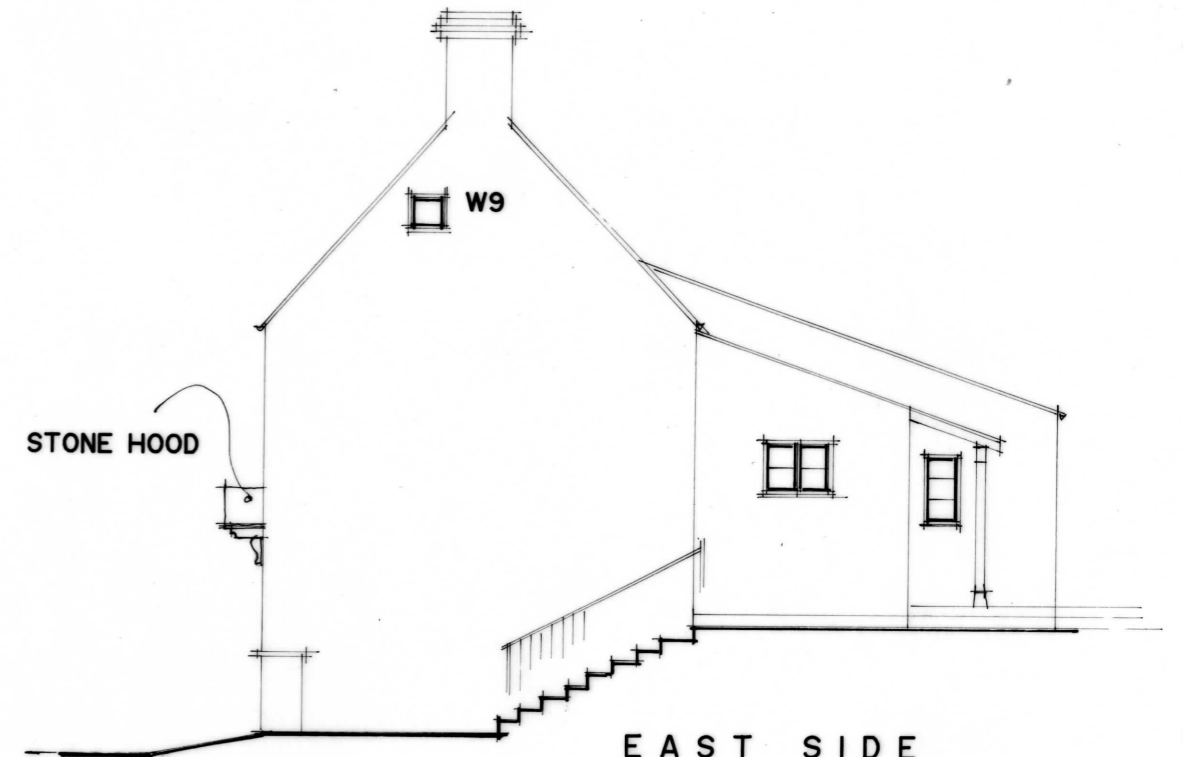

EAST SIDE ELEVATION

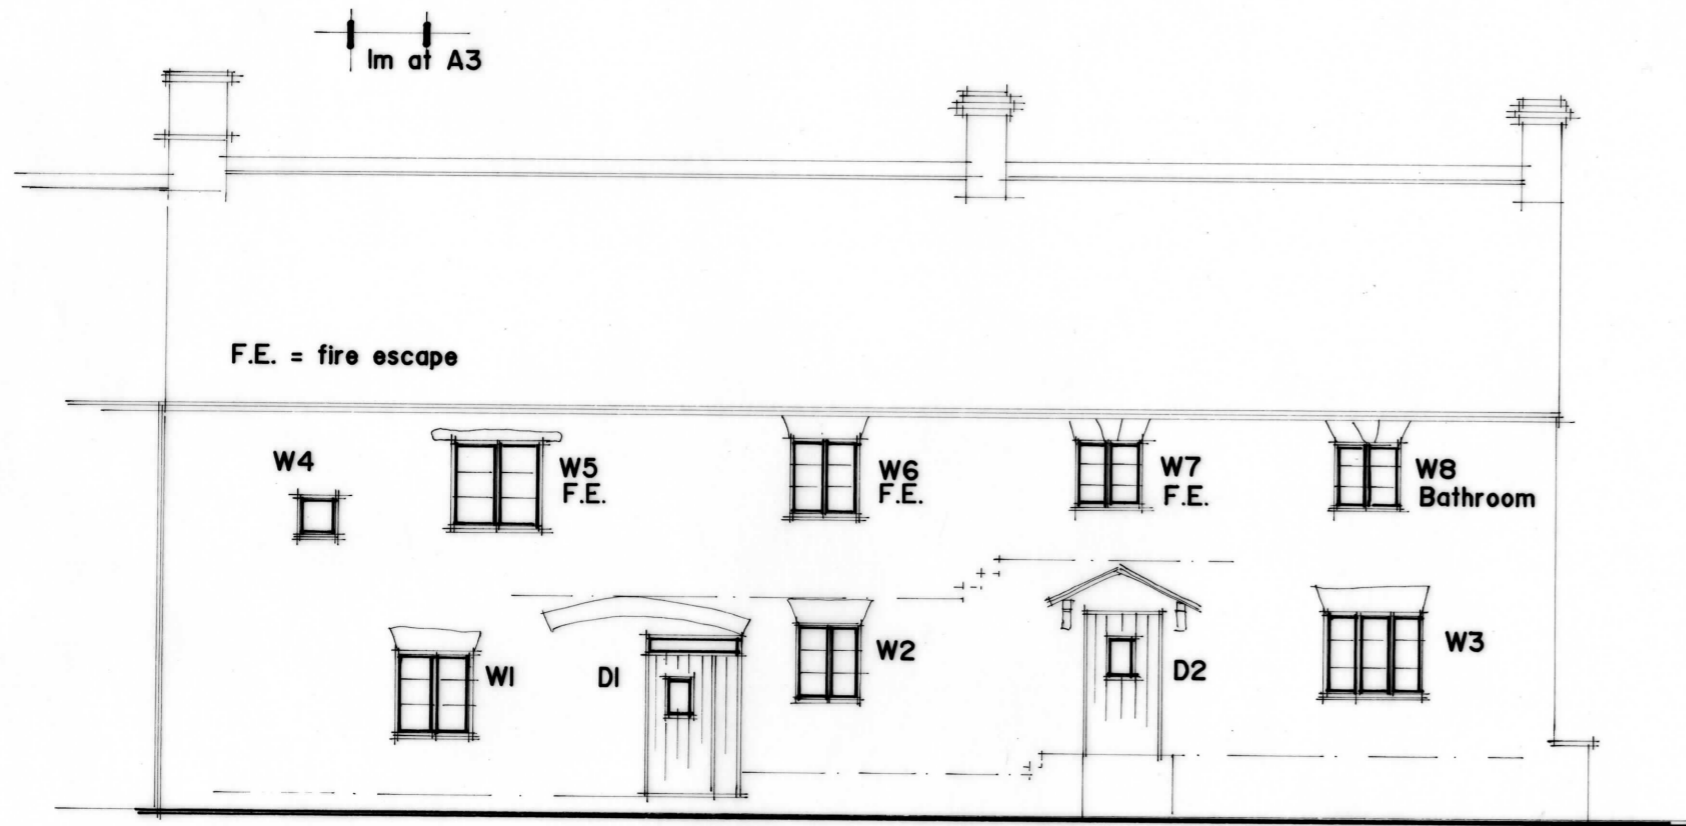

SOUTH FRONT ELEVATION

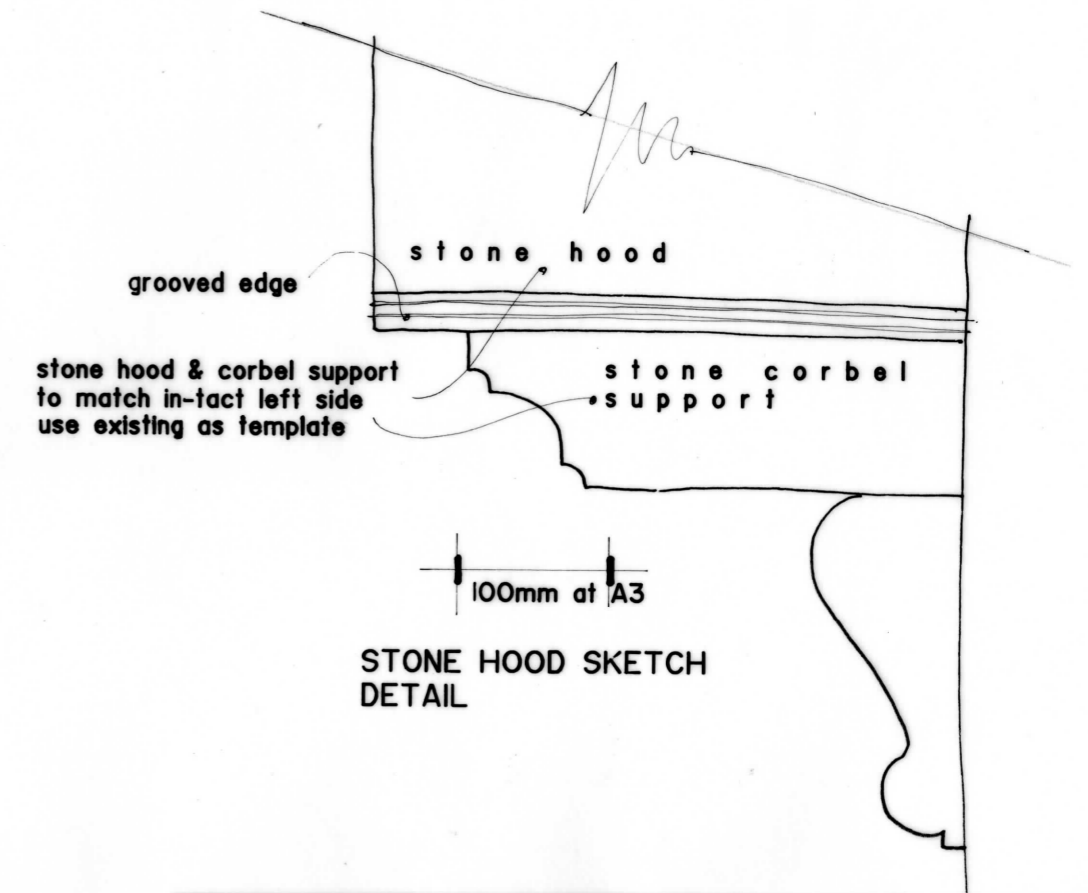

STONE HOOD SKETCH
DETAIL

REPLACEMENT WINDOWS & DOORS and
PORCH CANOPY ROOF REPAIR to
Lily cottage, Laundry Lane, Newland, Glos, GL16 8NQ
For Mr and Mrs SULLIVAN

PROPOSED ELEVATIONS 312-03
1:100 APRIL 2021