

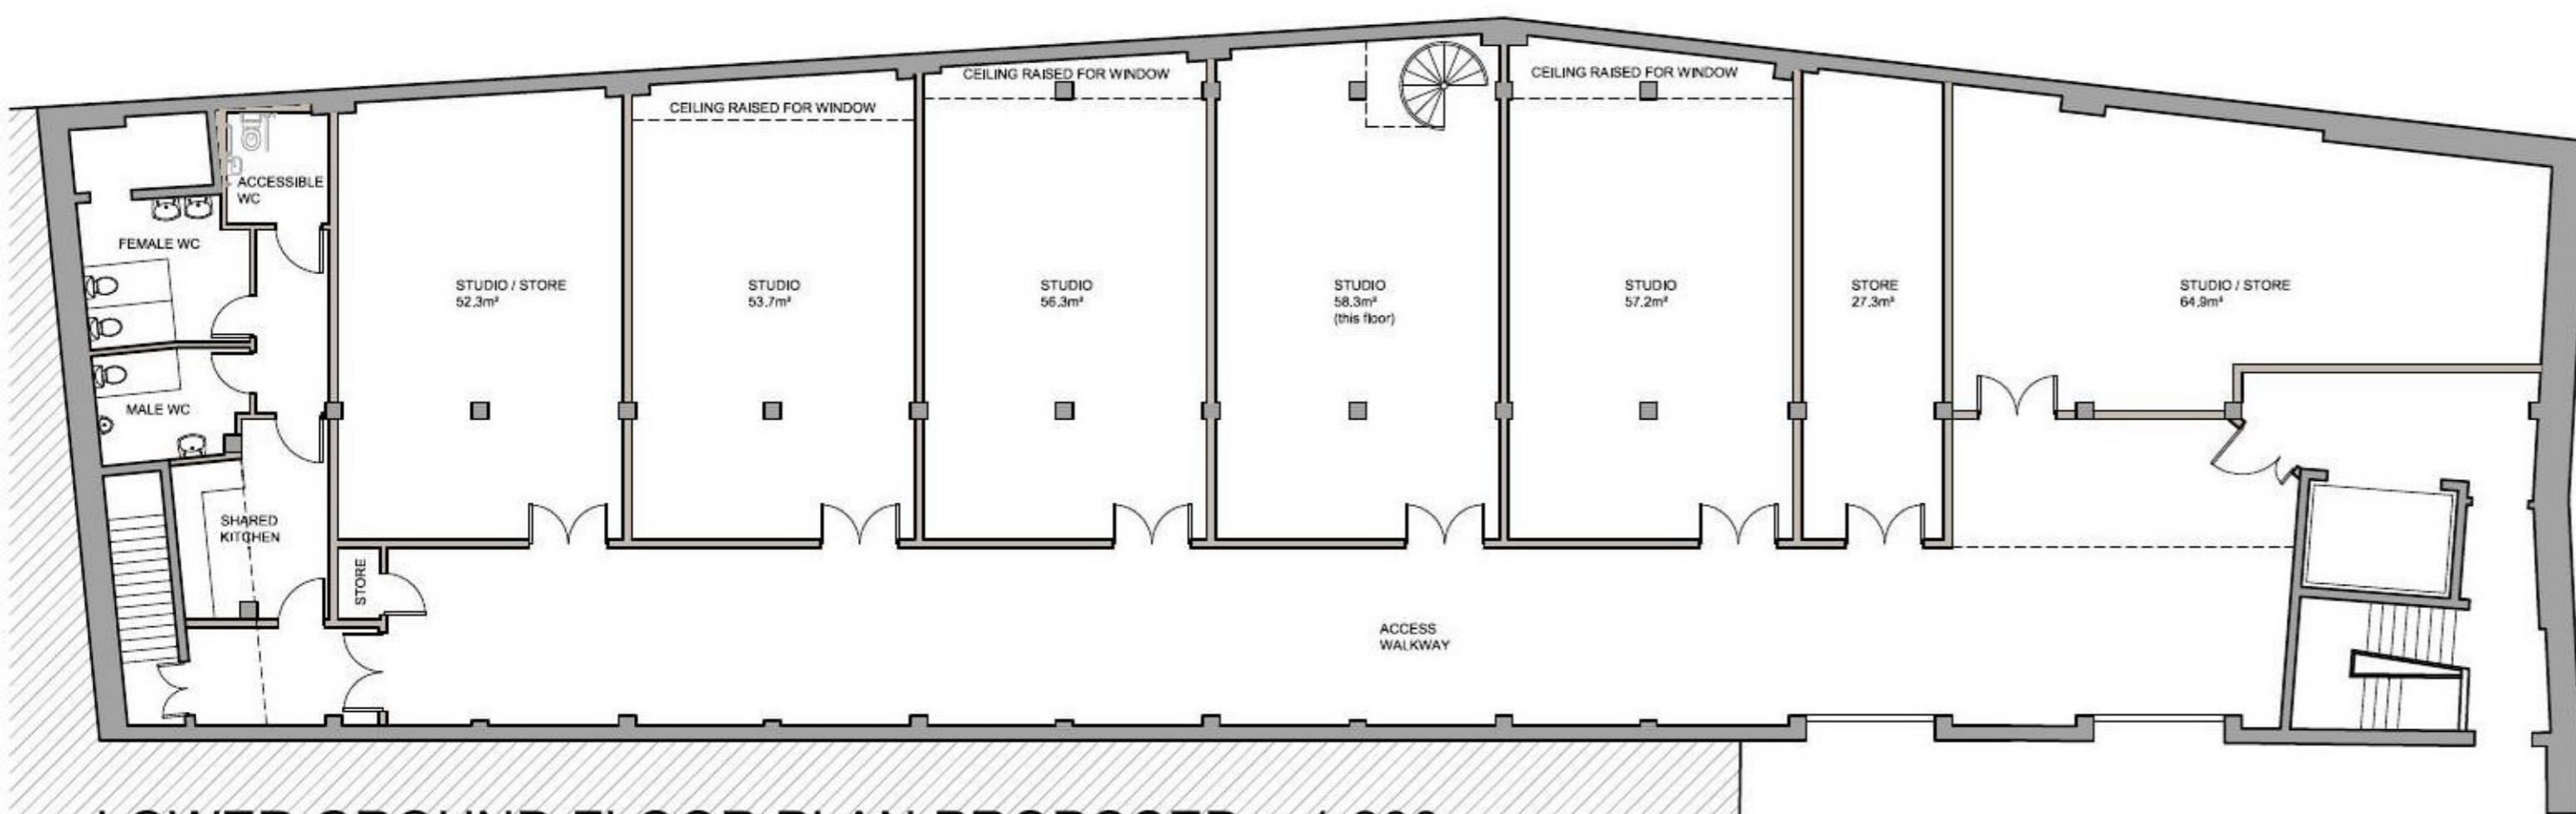


GROUND FLOOR PLAN PROPOSED 1:200

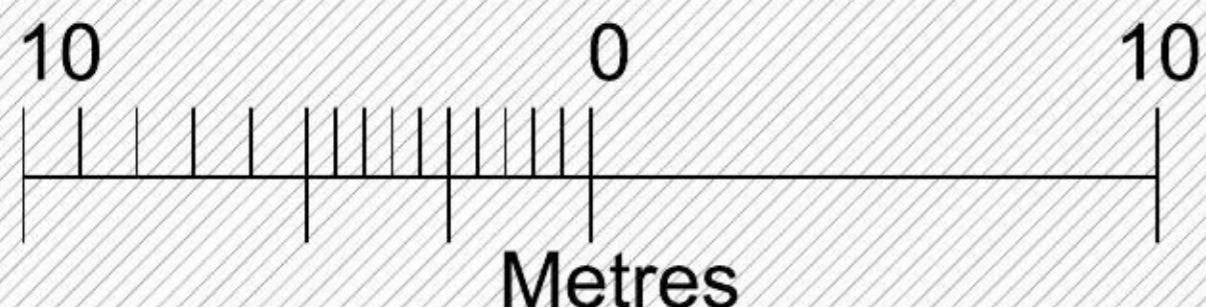

LOWER GROUND FLOOR PLAN PROPOSED 1:200

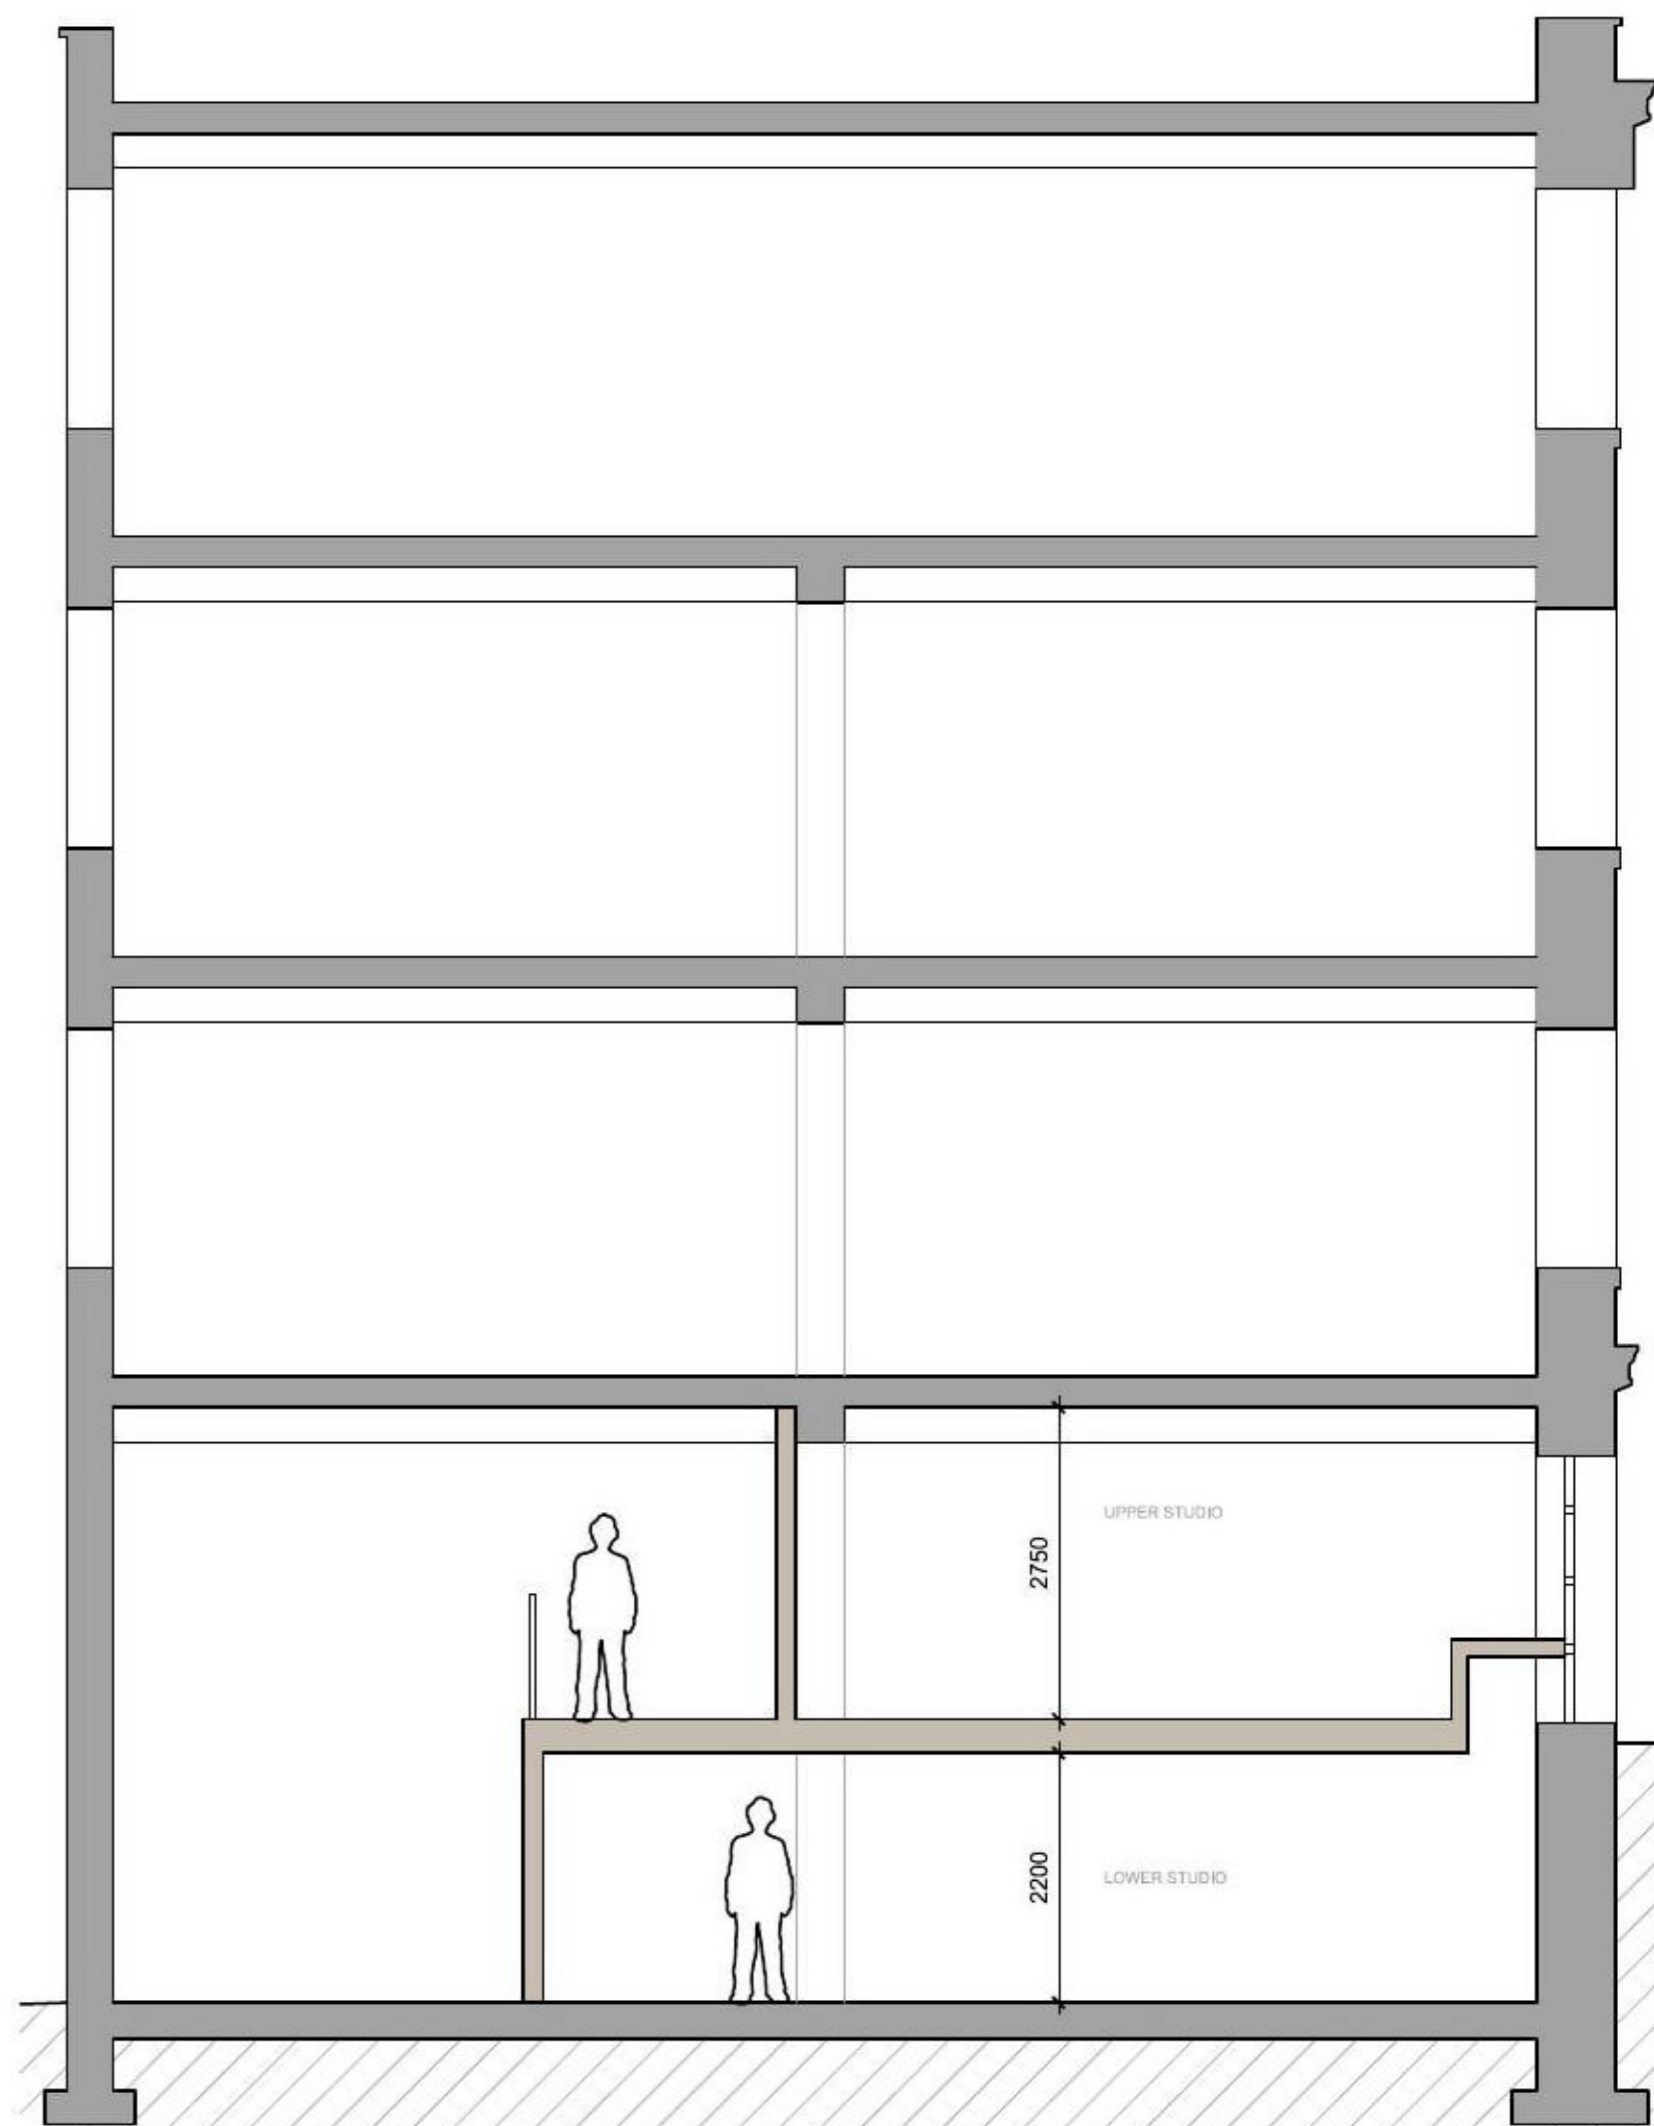

SECTION PROPOSED 1:100

Rev	Description	By	Date