


Porch extension

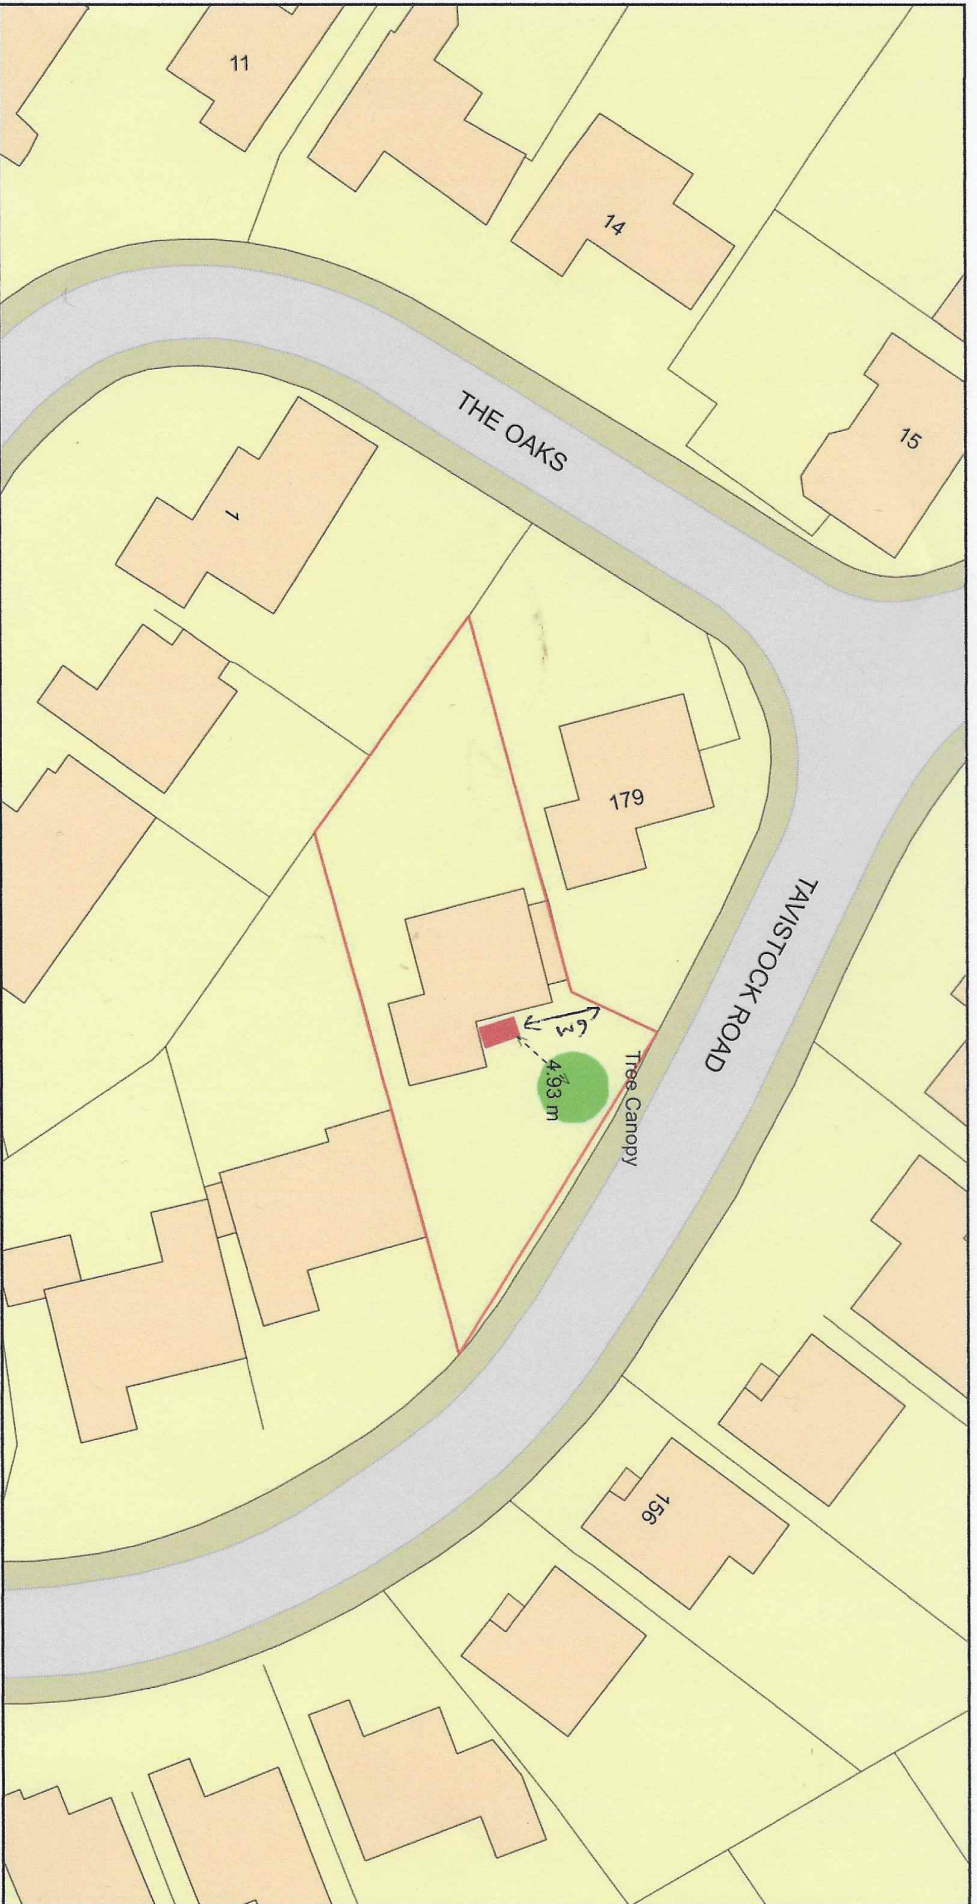

Plan Produced for: **Mike Lane**

Date Produced: 29 Apr 2021

Plan Reference Number: TORQM2119190431249

Scale: 1:500 @ A4

© Crown copyright and database rights 2021 OS 100042766