



EXISTING PLAN  
Scale 1:100

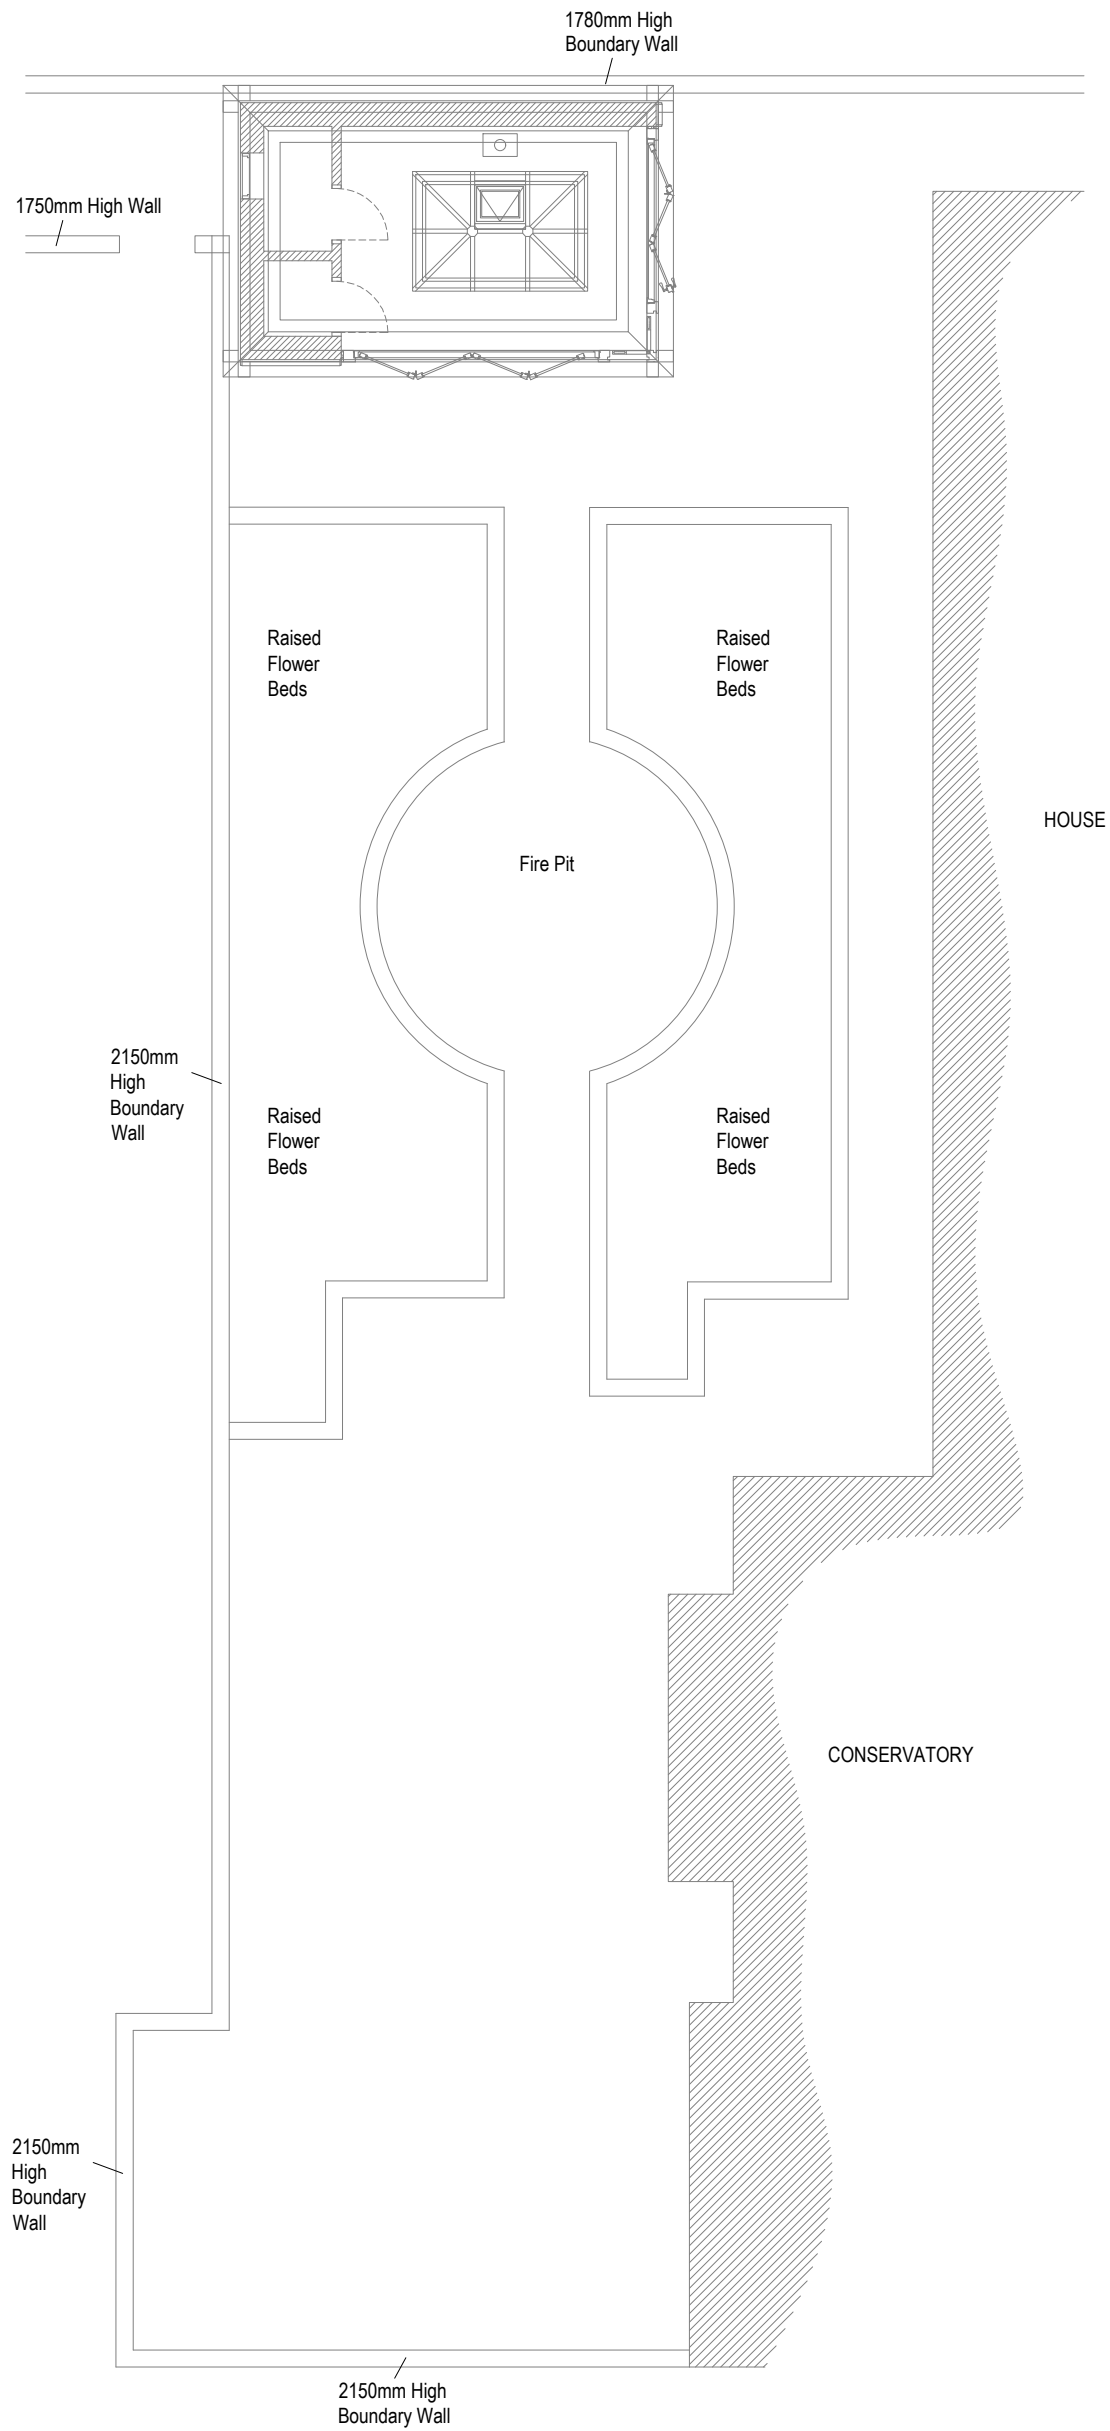

PROPOSED PLAN  
Scale 1:100

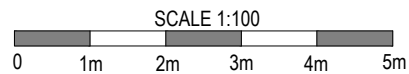

REVISION	DATE	COMMENT

client: <b>Mr Jeanes</b> Farmhouse, Palace Gate Farm, Odiham, Hook, Hampshire, RG29 1JX		
Drawing: <b>Existing &amp; Proposed Plans</b>		
scale: 1:100 @A2	dwg: 12042 /01	rev: -
date: March '21		



Bennett Road,  
Isleport Business Park,  
Highbridge, Somerset, TA9 4PW  
Tel: 01278-764400 Fax:  
01278-764422