


This drawing is the copyright of **Arid design ltd** and may not be altered or reproduced in any way without written permission

Written dimensions to be used at all times. All dimensions to be checked on site by Contractor before commencement of the works.

This drawing is to be read in conjunction with all other relevant Consultants drawings, any discrepancy to be raised prior to commencement.


Block Plan  
1:500

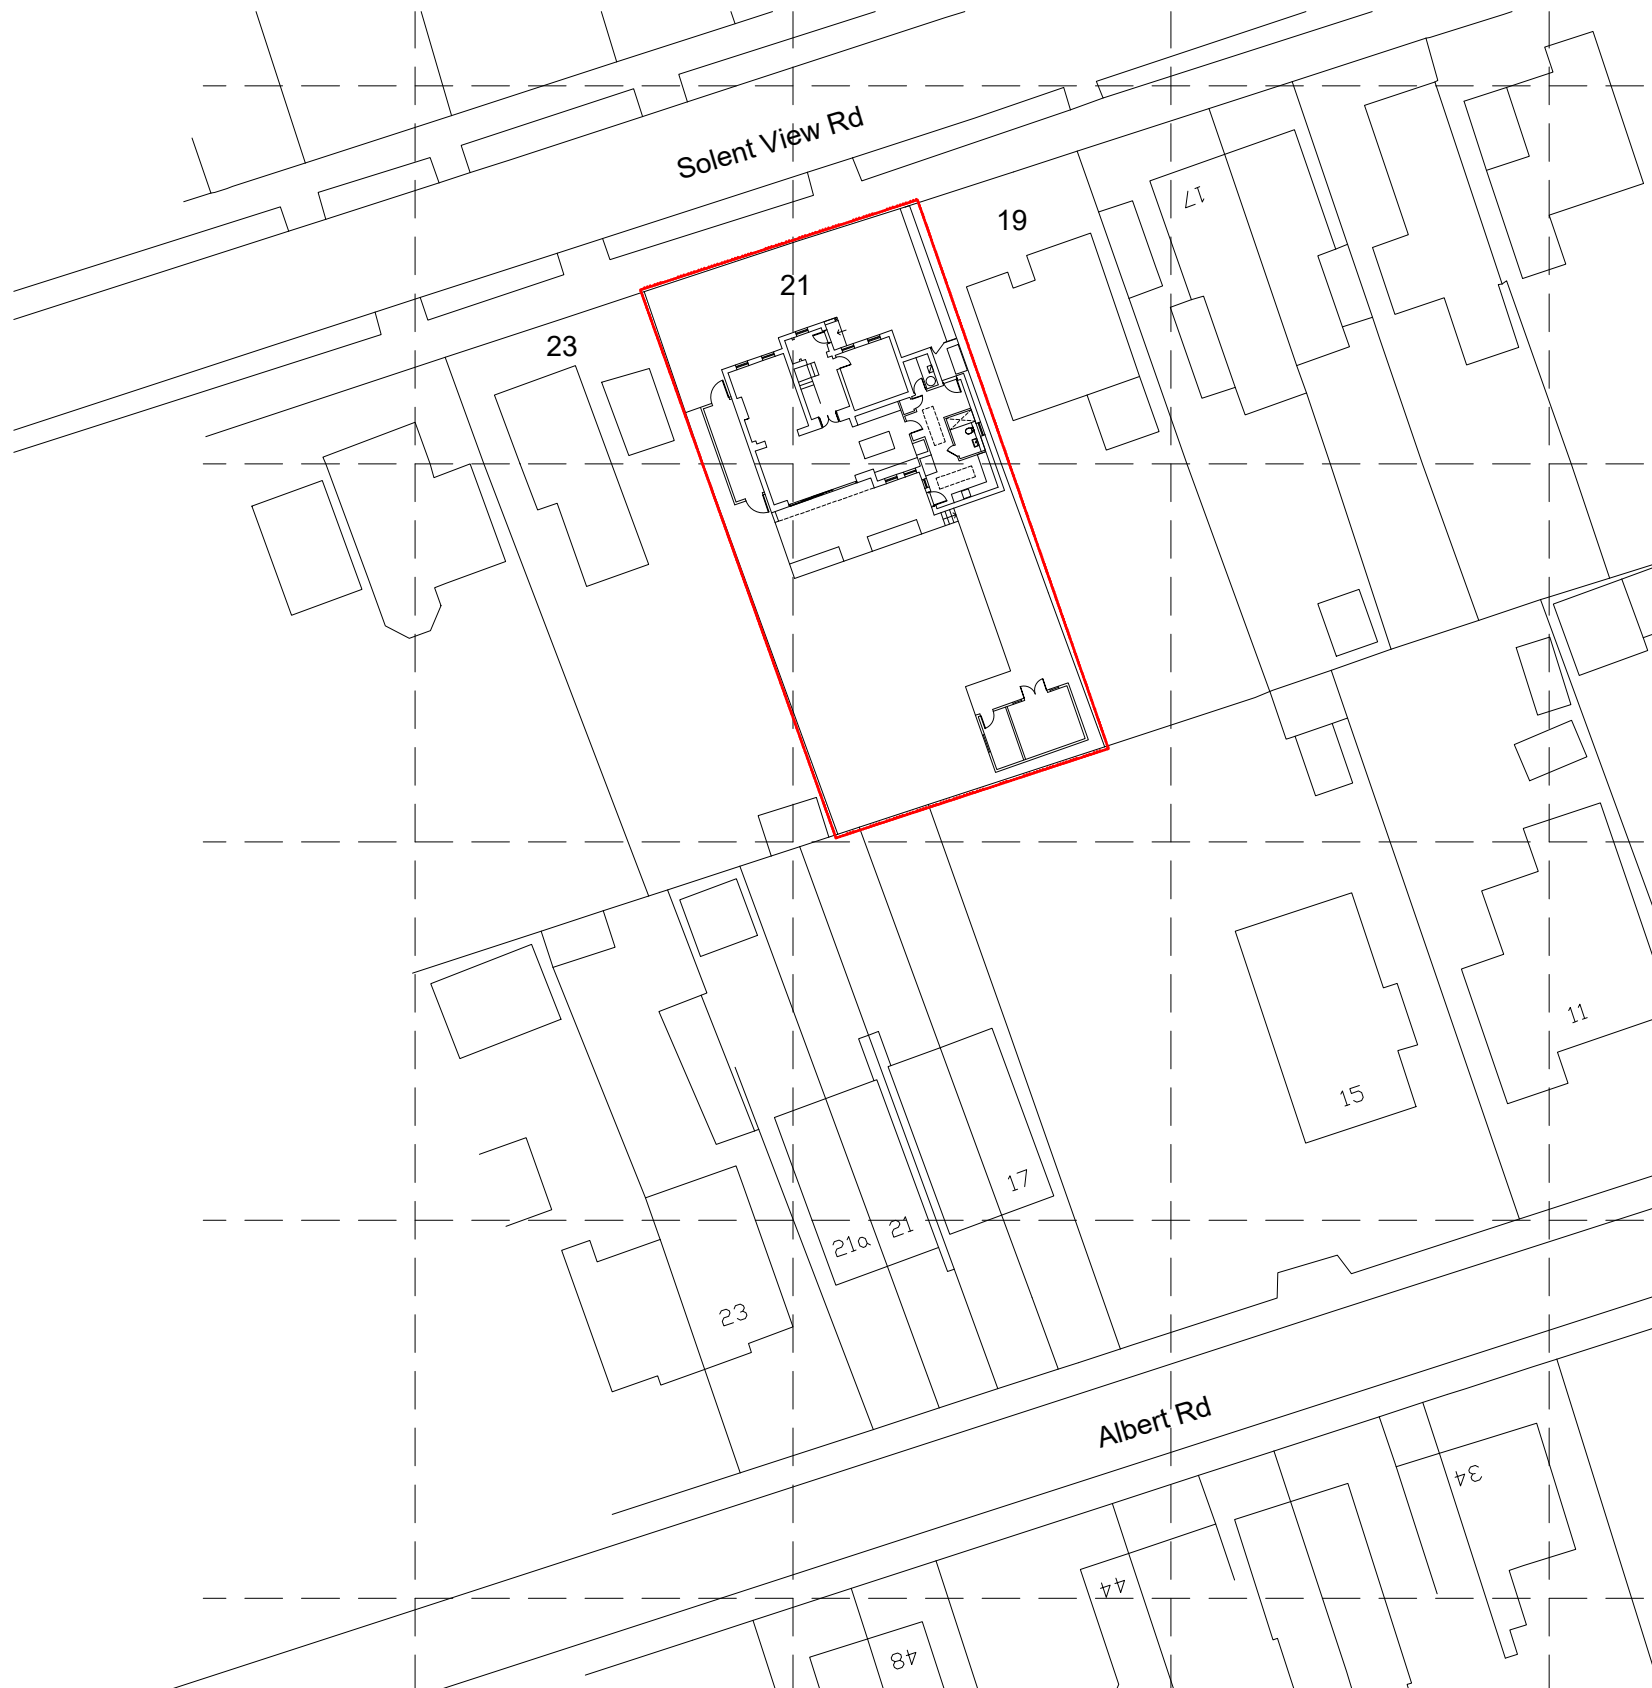

**Legend:**

— = Property Boundary

Location Plan  
1:1250

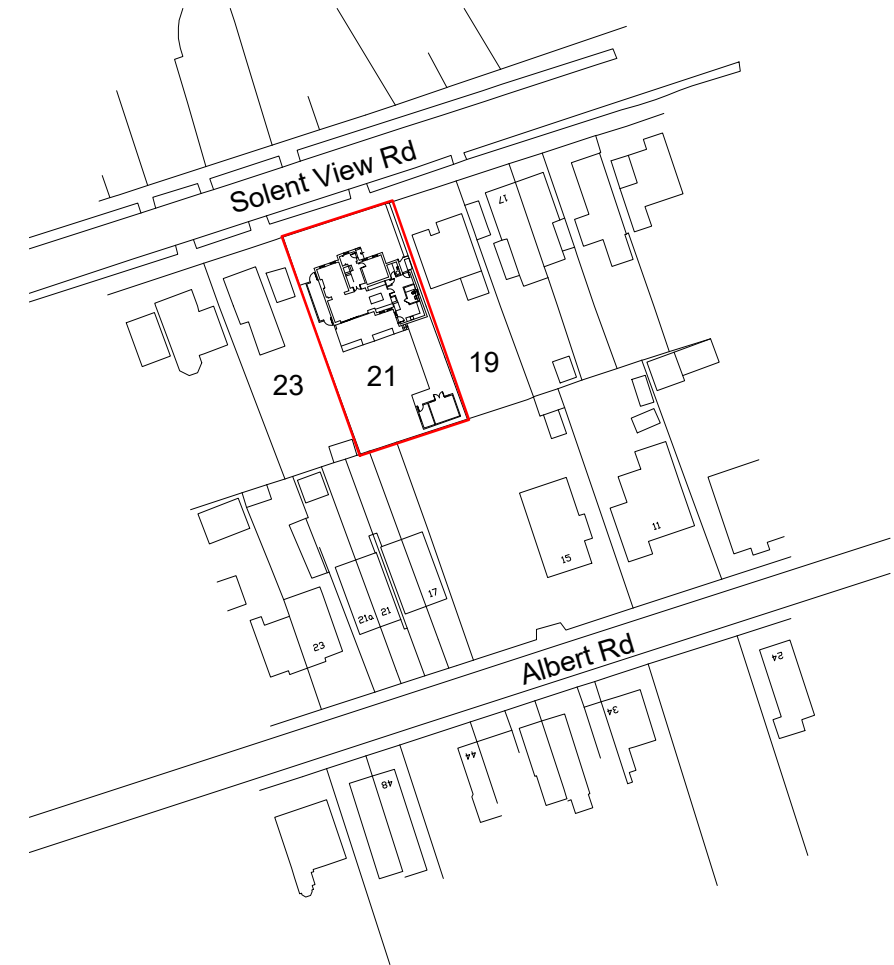

Rev A: Planning Submission April 2021

**ARID**

DESIGN & MANAGEMENT  
Consultants

ARID Design Ltd  
Tel: 01983 529895  
E-mail: info@arid.uk.com

Client: Mr Stewart Richardson  
Project: 21 Solent View Rd

Drawing: Location and Block Plan

Dwg No: 284-06 Scale: 1:100@A3

Rev: A Date: Apr 2021