


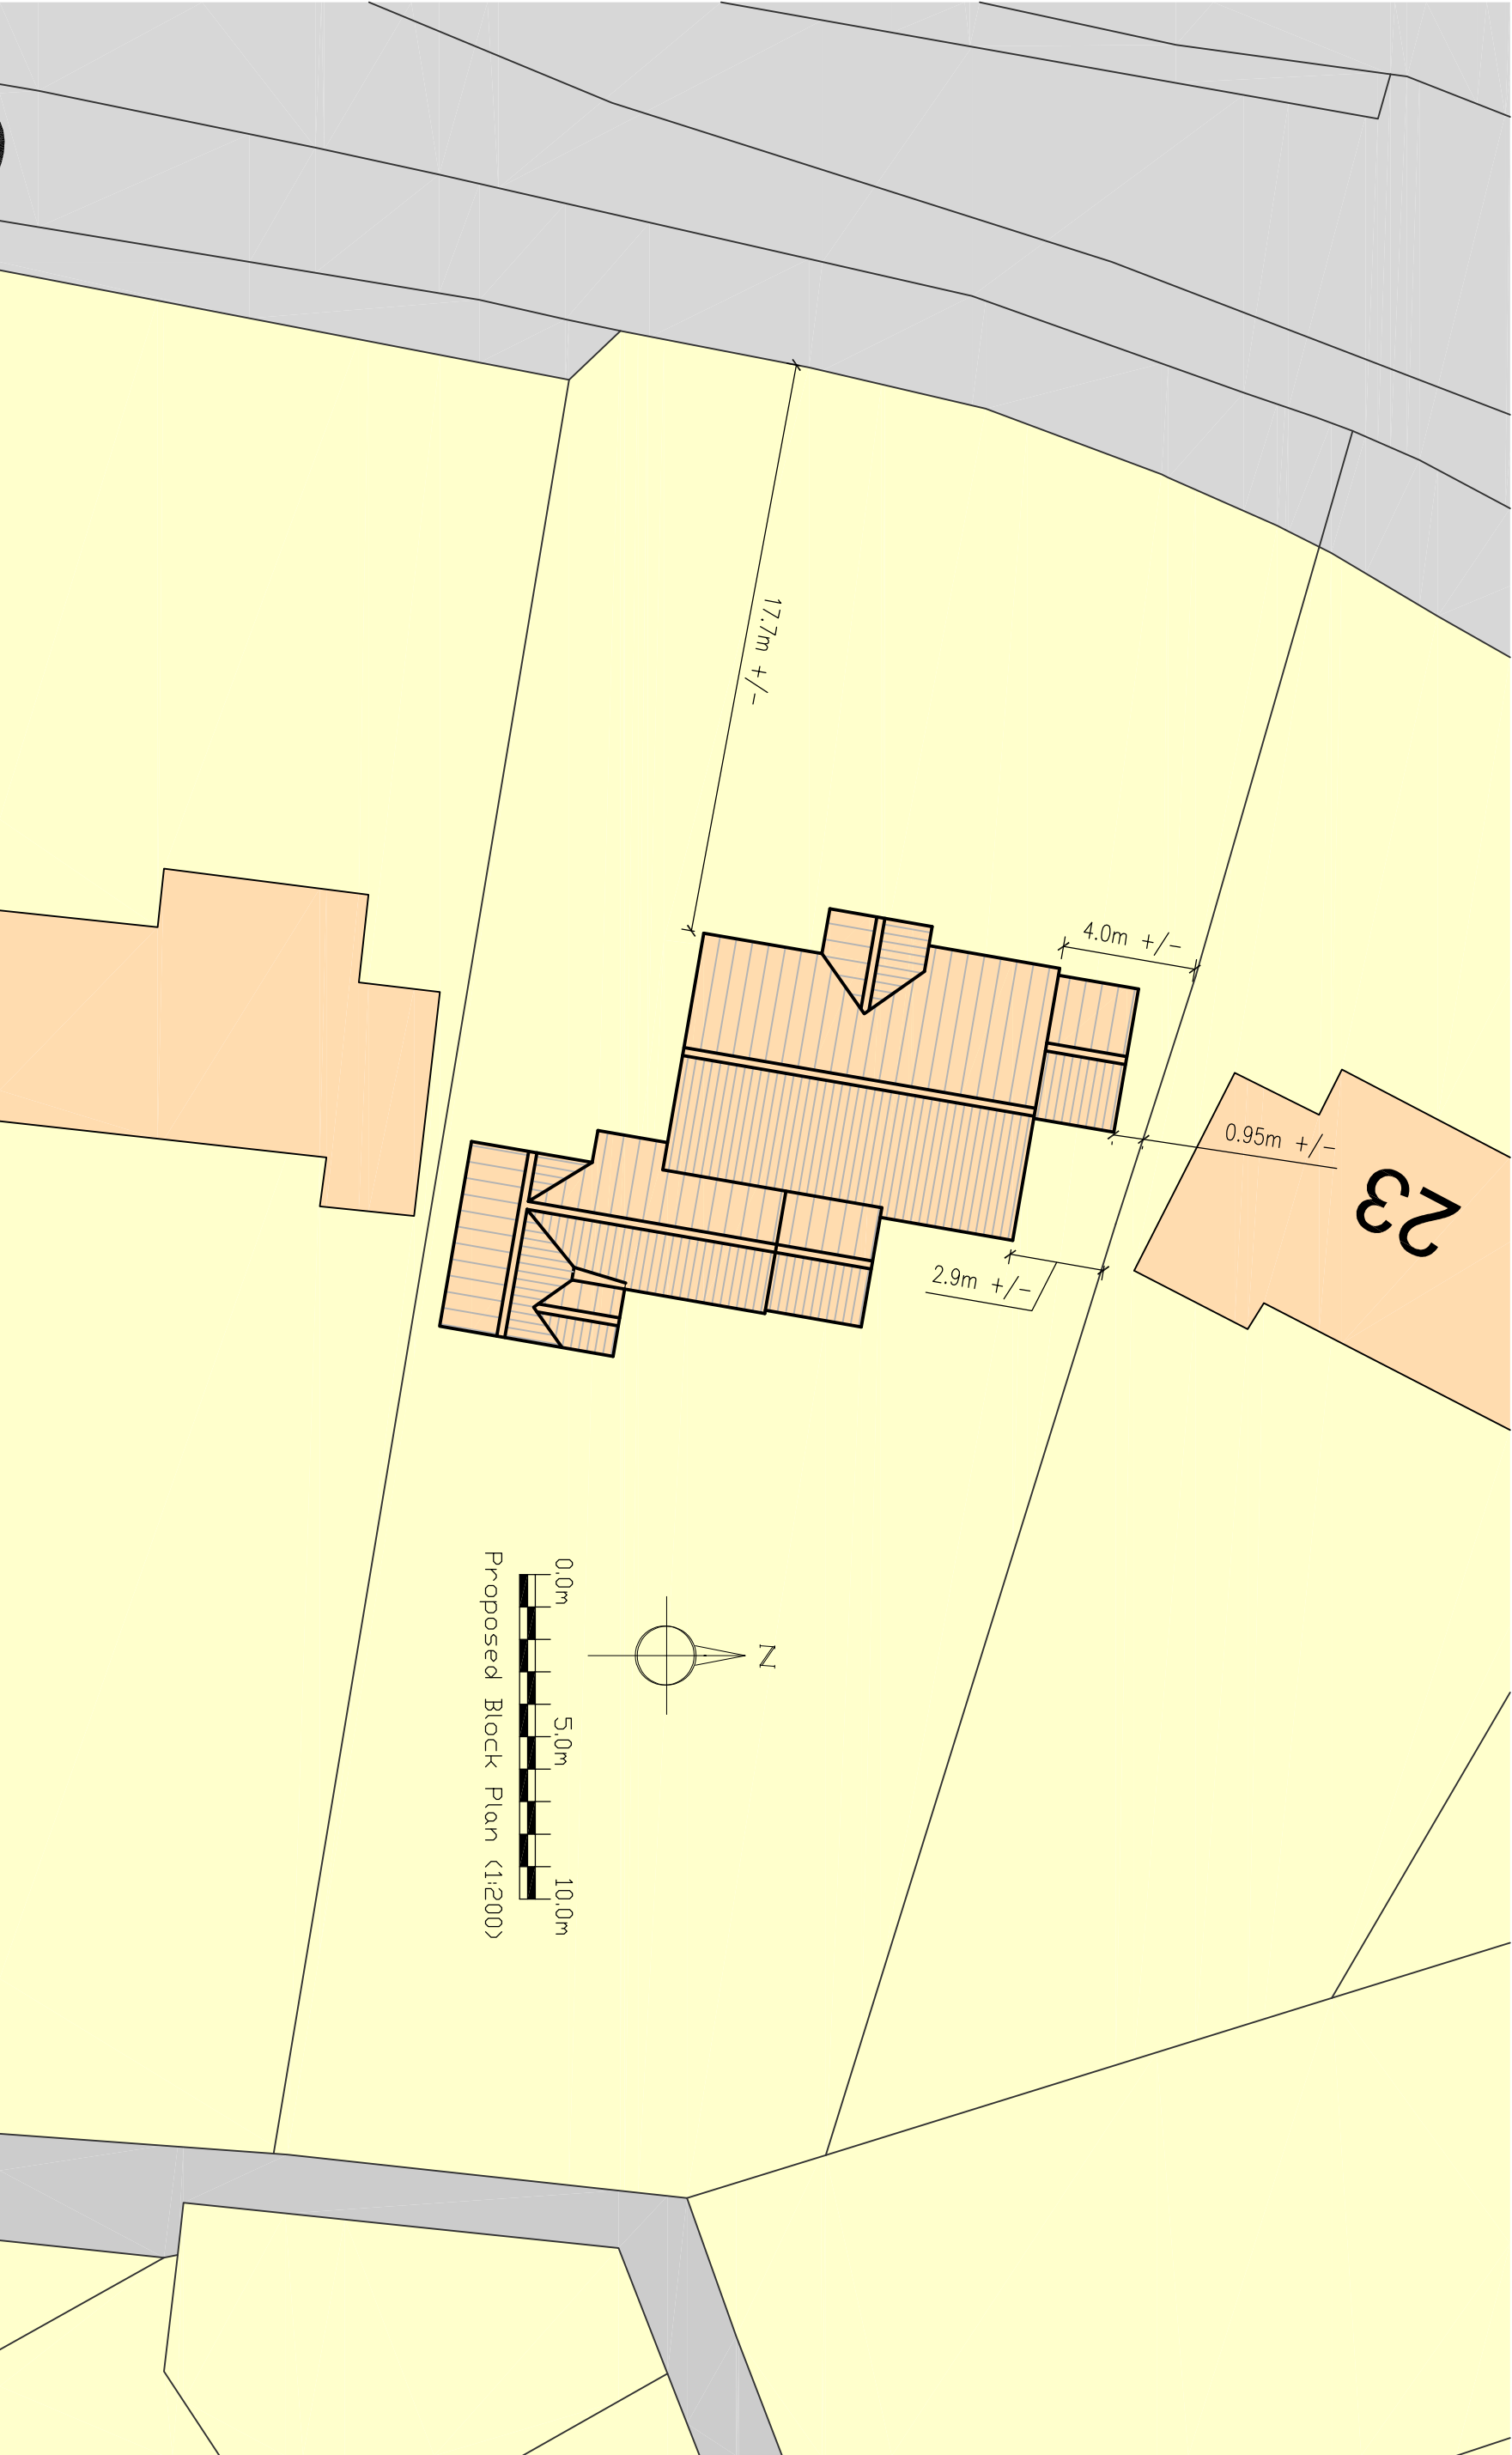

|                                                              |  |                                       |  |                             |  |                             |  |          |  |                  |  |                    |  |              |  |                                                                                  |  |
|--------------------------------------------------------------|--|---------------------------------------|--|-----------------------------|--|-----------------------------|--|----------|--|------------------|--|--------------------|--|--------------|--|----------------------------------------------------------------------------------|--|
| Project Address<br>25 Barking Road, Needham Market, IP6 8EZ. |  | Drawing Title<br>Proposed Block Plan. |  | Client<br>Mr & Mrs M Turner |  | Drawing No.<br>66820 – PL04 |  | Revision |  | Date<br>22/04/21 |  | Scale<br>1:200 @A3 |  | Drawn<br>ANR |  | Tel: 07752 779853<br>Web Site: www.rgp-de.co.uk<br>Email: admin@rpd@rgp-de.co.uk |  |
| Revisions                                                    |  |                                       |  |                             |  |                             |  |          |  |                  |  |                    |  |              |  |                                                                                  |  |