

REAR INFILL


44 Bullingdon Road, Oxford OX4 1QJ

PROPOSED SIDE ELEVATIONS


Scale 1:100

A3

29
March
2021

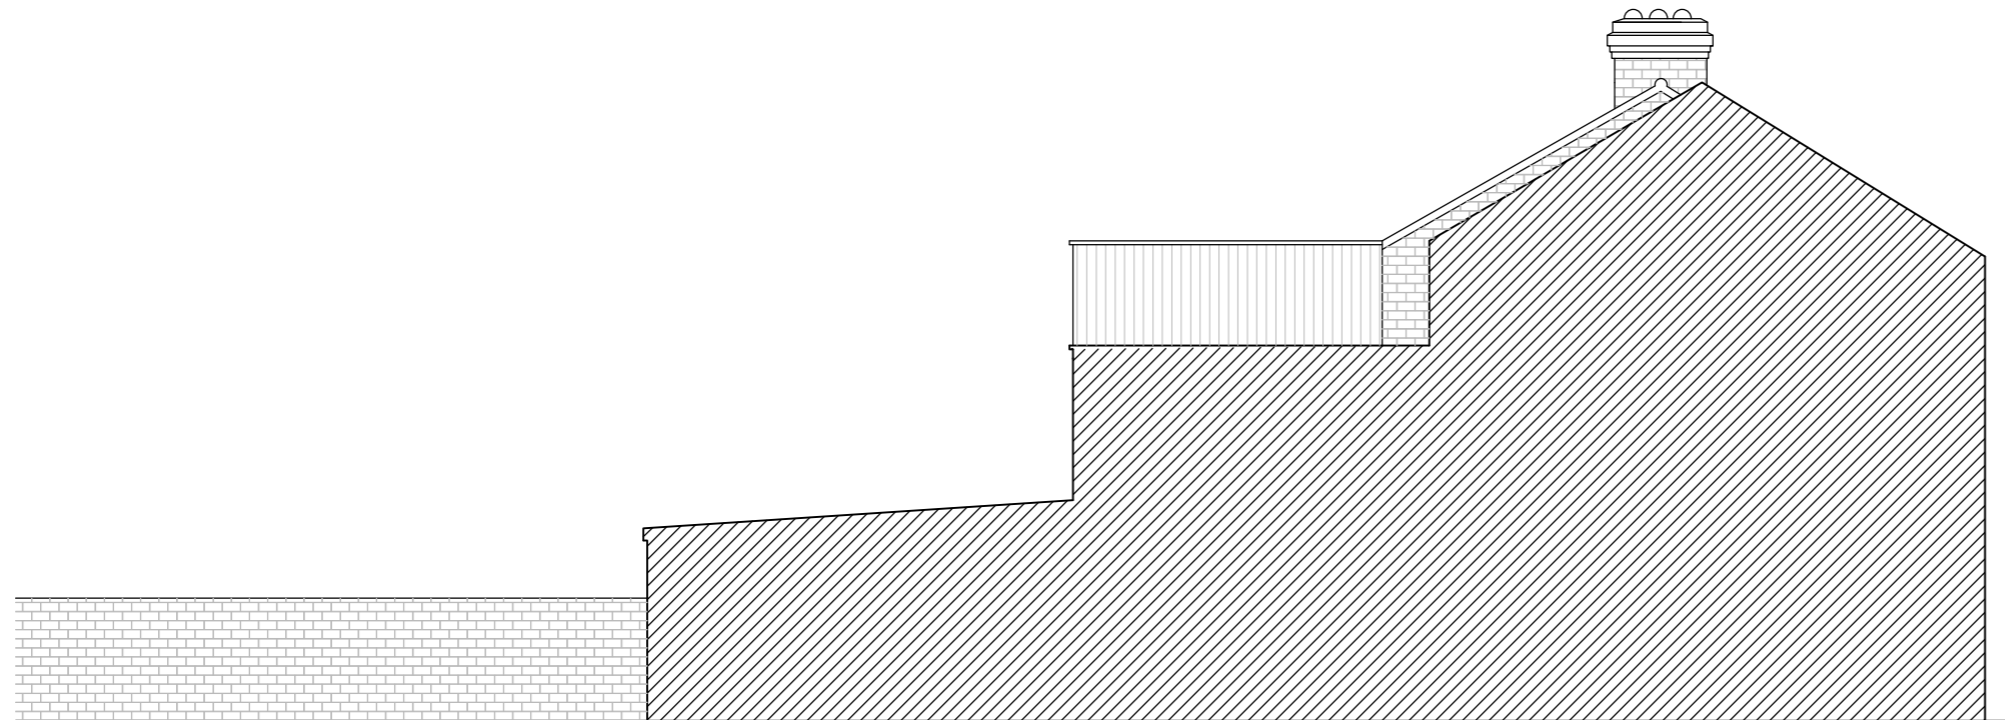

SOUTH WEST SIDE ELEVATION

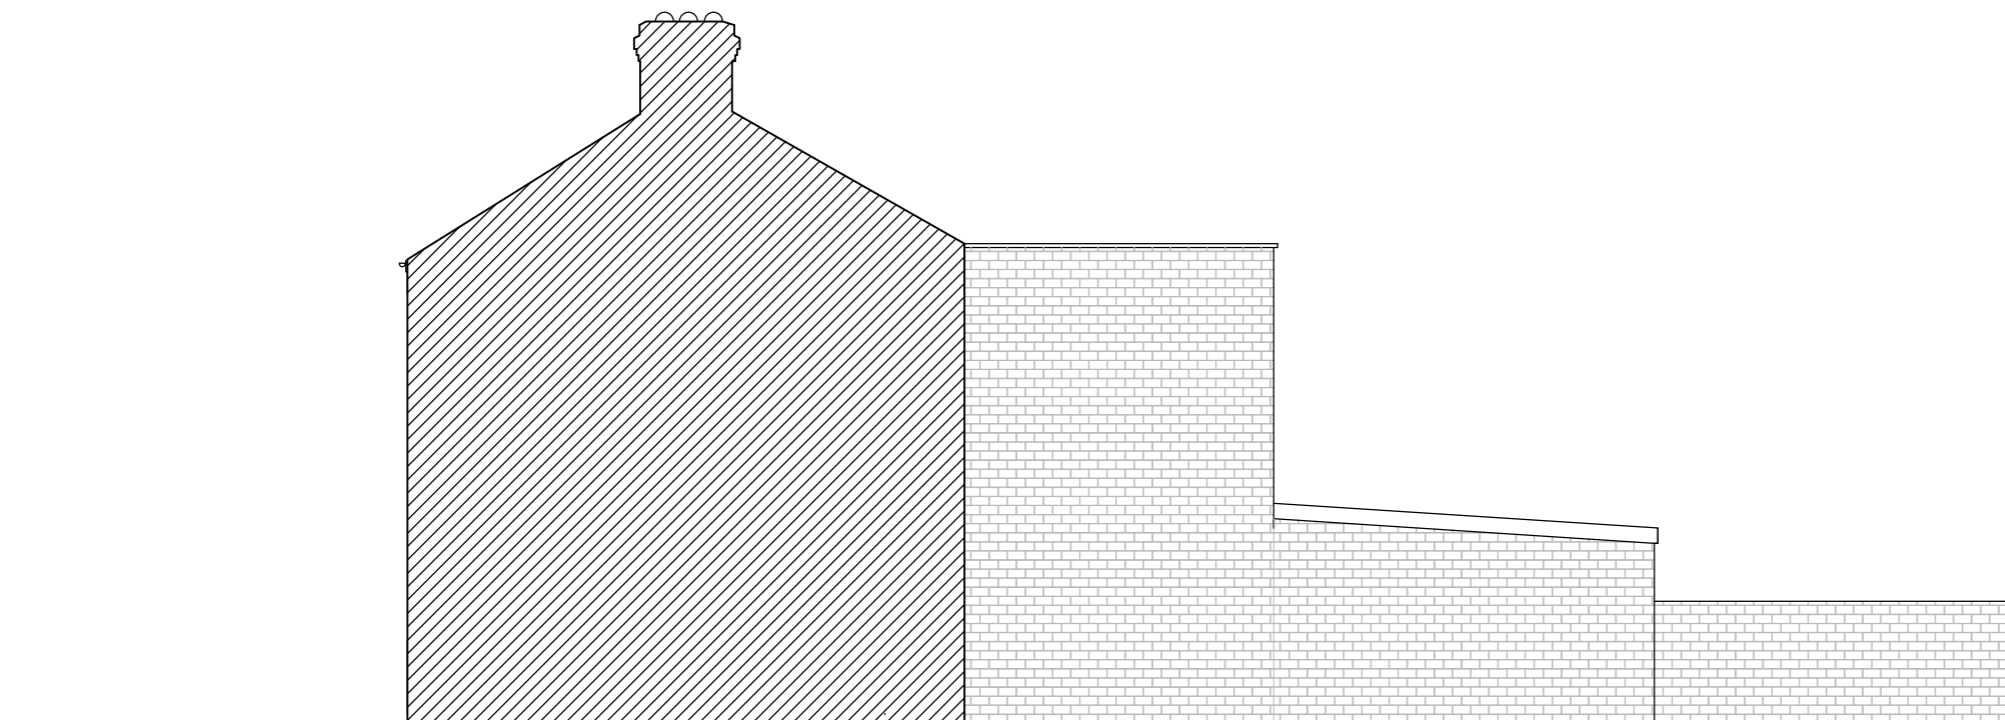

NORTH EAST SIDE ELEVATION

